



City of Avondale
City Council Meeting
Monday, September 23, 2019

Mayor and Council

Kenn Weise, Mayor

Pat Dennis, Vice Mayor

Tina Conde, Council Member | Bryan Kilgore, Council Member
Veronica Malone, Council Member | Curtis Nielson, Council Member
Mike Pineda, Council Member

Administration

Charles A. Montoya, City Manager
Gina Montes, Assistant City Manager
Michael Wawro, City Attorney
Marcella Carrillo, City Clerk

City Council Chambers

11465 West Civic Center Drive
Avondale, AZ 85323



City Council Meeting
Agenda
Monday, September 23, 2019

CITY COUNCIL CHAMBERS | 11465 WEST CIVIC CENTER DRIVE | AVONDALE, AZ 85323

WORK SESSION
6:00 PM

CALL TO ORDER BY MAYOR

1. ROLL CALL BY THE CITY CLERK

2. WEST VALLEY VETERAN'S SUCCESS PROJECT UPDATE

City Council will receive an update on the Veteran's Success Project, presented by Greg Pereira, Vice President of Student Affairs, and Jacob Hall, Program Director, Military and Veteran Programs, Maricopa Community Colleges. This item is for information only.

3. OVERVIEW OF WATER AND SEWER RATES

City Council will receive a presentation on the fiscal year 2020 water and sewer rate study, including an overview of the funds and next steps in the rate update process. This item is for information only.

4. ADJOURNMENT

Request to Speak: Anyone wishing to address the Council regarding items listed on the agenda or under unscheduled public appearance should fill out a card located at the back of the Council Chambers and hand it to the City Clerk prior to consideration of that agenda item.

REGULAR MEETING

7:00 PM

CALL TO ORDER BY MAYOR PLEDGE OF ALLEGIANCE LED BY THE POLICE EXPLORERS MOMENT OF REFLECTION

1. ROLL CALL AND STATEMENT OF PARTICIPATION BY THE CITY CLERK

2. UNSCHEDULED PUBLIC APPEARANCES

(Limit three minutes per person. Please state your name.)

3. RECOGNITION ITEMS

a. NEW EMPLOYEE INTRODUCTIONS

Introduction of new employee from the Fire Department:

- Fire Chief Jeff Case

Introduction of new employees from the Police Department:

- Assistant Chief Louis Tovar
- Officer Chris Jacobson
- Officer Dedric Jones
- Officer David Helmer
- Officer Kimberly Ortega
- Officer Chandry Rice
- Officer Joseph Turitto III
- Officer Joseph Del Pozzo

Introduction of new employee from the Neighborhood and Family Services Department:

- Edith Baltierrez, Neighborhood and Family Services Assistant Director

Introduction of new employee from the City Manager's Office:

- Marshall Pimentel, Management Analyst

4. CONSENT AGENDA

Items on the consent agenda are of a routine nature or have been previously studied by the City Council at a work session. They are intended to be acted upon in one motion. Council members may pull items from consent if they would like them considered separately.

a. MINUTES

City Council will consider a request to approve the July 22, 2019 and July 29, 2019 City Council Meeting Minutes. The Council will take the appropriate action.

b. GENERAL FUND CONTINGENCY TRANSFER FOR INSTALLATION OF AN BACKUP GENERATOR FOR THE EMERGENCY OPERATIONS CENTER

City Council will consider a request to approve a General Fund Contingency Transfer in the amount of \$131,990 for an award of a Contract Amendment with DNG, Inc. to design and install a backup generator for the Emergency Operations Center, and authorize the Mayor, or City Manager and City Clerk to execute the necessary documents. The Council will take appropriate action.

c. CONSTRUCTION CONTRACT AWARD WITH VISUS ENGINEERING CONSTRUCTION, INC. FOR DYSART ROAD AND RANCHO SANTA FE IMPROVEMENTS

City Council will consider a request to approve a Construction Contract with Visus Engineering Construction, Inc. to provide construction services for the Dysart Road and Rancho Santa Fe Improvements in the amount of \$685,000 and authorize the Mayor, or City Manager and City Clerk to execute the necessary documents. The Council will take the appropriate action.

d. ORDINANCE 1705-919 - LEASE AGREEMENT RENEWAL WITH VERIZON WIRELESS, LLC FOR A PERSONAL WIRELESS SERVICE FACILITY

City Council will consider a request to adopt Ordinance 1705-919, renewing a lease agreement with Verizon Wireless, LLC for a Personal Wireless Service Facility at the Rancho Santa Fe Water Facility, authorize monthly lease payments to the City and authorize the Mayor or City Manager and City Clerk to execute the necessary documents. The Council will take appropriate action.

5. ADJOURNMENT

Council Members of the City of Avondale will attend either in person or by telephone conference call.

Los miembros del Concejo de la Ciudad de Avondale participaran ya sea en persona o por medio de llamada telefonica.

Individuals with special accessibility needs, including sight or hearing impaired, large print, or interpreter, should contact the City Clerk at 623-333-1200 or TDD 623-333-0010 at least two business days prior to the Council Meeting.

Personas con necesidades especiales de accesibilidad, incluyendo personas con impedimentos de vista u oido, o con necesidad de impresion grande o interprete, deben comunicarse con la Secretaria de la Ciudad at 623-333-1200 o TDD 623-333-0010 cuando menos dos dias habiles antes de la junta del Concejo.

CITY COUNCIL REPORT

SUBJECT: West Valley Veteran's Success Project Update

MEETING DATE: 9/23/2019

TO: Mayor and Council

FROM: Jessica Blazina, Intergovernmental Affairs Administrator, 623.333.1612

THROUGH: Charles A. Montoya, City Manager, (623) 333-1016

PURPOSE:

City Council will receive an update on the Veteran's Success Project, presented by Greg Pereira, Vice President of Student Affairs, and Jacob Hall, Program Director, Military and Veteran Programs, Maricopa Community Colleges. This item is for information only.

BACKGROUND:

The City of Avondale, along with other West Valley communities, supports the Military and Veteran Success Center. Opened in 2017 and housed at Luke Air Force Base, the mission of the Center is to support transitioning service members, veterans, and their families as they move from military life to civilian life. The purpose of the Center is to support those seeking assistance in providing support with employment, education, housing, and other related services.

DISCUSSION:

Rio Salado College, Maricopa County Community Colleges District, provides administrative oversight of the Center with an on-site manager. In January 2018, the City Council approved an intergovernmental agreement with Maricopa Community Colleges providing funding of \$20,000 annually through December 2022 for a total of \$100,000. The City has funded \$40,000 to date.

BUDGET IMPACT:

Funds for the \$20,000 contribution were included in the FY2019-20 budget.

RECOMMENDATION:

This item is for information and discussion only.

CITY COUNCIL REPORT

SUBJECT: Overview of Water and Sewer Rates

MEETING DATE: 9/23/2019

TO: Mayor and Council

FROM: Lindsey Duncan, Finance & Budget Director, (623) 333-2011

THROUGH: Charles A. Montoya, City Manager, (623) 333-1016

PURPOSE:

City Council will receive a presentation on the fiscal year 2020 water and sewer rate study, including an overview of the funds and next steps in the rate update process. This item is for information only.

BACKGROUND:

The Water and Sewer utilities recover the cost of providing service by charging users of the system (customers) monthly rates. Updating rates helps maintain the fiscal sustainability of these funds and ensures that customers pay for the cost of providing service.

DISCUSSION:

Avondale has 23,645 water accounts and 22,232 sewer accounts. To provide service to these customers, these utilities operate in enterprise funds, which function like a business with a relationship between the service provided and the rate charged to customers. The water and sewer enterprise funds are the 2nd and 4th largest operating funds in City respectively. Rates must recover 100 percent of the cost to operate these utilities, to pay for the buildings and equipment necessary to serve customers, and to maintain reserves used to continue service in case of emergencies and times of extreme cash-flow challenges. The City is working with a consultant to update these rates by reviewing the revenue to provide service and maintain infrastructure and analyzing the costs customers impose on the system. This review and analysis is used to design a rate structure to recover those costs and meet the goals of the City. Two major goals include water conservation and simplicity in rate structure.

Three important variables are considered in setting revenue targets and rates. These variables include the trends in operating costs, the infrastructure necessary to operate and expand the system, and the reserve policy. The current reserve policy for water and sewer operating funds is nine months of operating expenditures plus five percent (5%) of the value of assets excluding accumulated depreciation. Staff will provide background information on these variables and facilitate a discussion of the targets for the reserve policy.

After receiving feedback on the reserve targets, staff will work with the consultant to determine the amount of rate revenue needed and the distribution among customer classes (residential, multi-family, commercial, etc.). Then, staff will develop a rate recommendation to meet the stated goals and achieve financial stability and equity. Outreach to various stakeholder groups will be conducted including the Avondale Citizen's Water Alliance and home owner's associations (HOAs). Staff will return with another presentation to Council in October. Final adoption is scheduled for January with rates effective in February 2020.

BUDGET IMPACT:

Presentation is intended to encourage discussion to lead the development of Water and Sewer rates.

RECOMMENDATION:

This item is for information and discussion only.

CITY COUNCIL REPORT

SUBJECT: Minutes

MEETING DATE: 9/23/2019

TO: Mayor and Council

FROM: Marcella Carrillo, City Clerk, (623) 333-1214

THROUGH: Charles A. Montoya, City Manager, (623) 333-1016

PURPOSE:

City Council will consider a request to approve the July 22, 2019 and July 29, 2019 City Council Meeting Minutes. The Council will take the appropriate action.

BACKGROUND:

n/a

DISCUSSION:

n/a

BUDGET IMPACT:

This item has no budget impact.

RECOMMENDATION:

Staff recommends City Council approval of the July 22, 2019 and July 29, 2019 City Council Meeting minutes.

MINUTES OF THE AVONDALE CITY COUNCIL
CITY OF AVONDALE, ARIZONA
CITY COUNCIL CHAMBER
July 22, 2019

A **Work Session** of the City Council of the City of Avondale, Arizona was convened at 11465 Civic Center Drive in open and public session at 6:00 p.m.

Members Present: Mayor Kenn Weise; Vice Mayor Pat Dennis; Council Members Tina Conde, Bryan Kilgore, Veronica Malone, Curtis Nielson, and Mike Pineda.

Note: Vice Mayor Dennis participated by telephone.

Members Absent: None.

Other Municipal Officials Present: Charles Montoya, City Manager; Gina Montes, Assistant City Manager; Michael Wawro, City Attorney; Marcella Carrillo, City Clerk; Cindy Blackmore, Public Works Director; Jessica Blazina, Intergovernmental Affairs Administrator; Dan Davis, Economic Development Services Director; Lindsey Duncan, Finance and Budget Director; Kirk Haines, Parks and Recreation Director; Chris Lopez, Neighborhood and Family Services Director; Dale Nannenga, Police Chief; Cherlene Penilla, Human Resources Director; Larry Rooney, Acting Fire Chief; Tracy Stevens, Deputy City Manager; Jeffrey Scheetz, Chief Information Officer; and Pier Simeri, Community Relations and Public Affairs Director.

Audience: Approximately five members of the public were present.

1. ROLL CALL BY THE CITY CLERK

2. APS UPDATE ON NEW TRANSMISSION LINES

Jessica Blazina, Intergovernmental Affairs Administrator, introduced Kendra Lee with Arizona Public Service (APS) who provided an update to City Council on potential alignments of new transmission lines.

Ms. Lee's presentation included:

- Information on how APS projects could impact the City of Avondale.
- 69-thousand-volt substations, 230-thousand-volt substations, and related powerlines are being built to meet the power needs of several significant projects in the West Valley.
- Projects are currently underway, but all have various timeframes as they require approval by the corporation commission. Projects will be completed over the next three to five years.
- A map of the existing substations was presented as well as the location of new substations.
- Project Lumberjack:
 - Economic development project that will require a substation to be installed.

- Associated power line locations will be identified based upon existing street and natural alignments.
 - Information being presented is a rough estimate as nothing has been confirmed or engineered for this project.
- Projects outside of the City of Avondale include:
 - Runway and Broadway 69-Thousand-Volt Substations
 - The first project underway is project runway with the Wildcat Substation from Microsoft.
 - The Wildcat Substation will be north of Broadway and south of Goodyear Airport.
 - The project also requires a 230-thousand-volt substation, so a formal public siting effort is required.
 - A formal application will be submitted to the Corporation Commission's Line Siting Committee in August, for a public hearing in September for approval of the proposed alignment of the 230-thousand-volt transmission lines.
 - As required by state law, any construction, plans, or engineering above 115 thousand require a public siting process and approval by the State Line Sighting Committee.
 - An open house has already been completed, which the City of Avondale's constituents were included in the stakeholder process and less than one dozen individuals attended.
 - The Arizona Corporation Commission is expected to approve the item later this year.
 - The second project underway is for a stream data-center.
 - Bullard Substation
 - Located in Goodyear at south of Van Buren and west of Bullard Avenue.
 - Facility to include a 69-thousand-volt transmission line.
 - Project is expected to be completed in November 2019.
 - Three Rivers Substation:
 - Located west of the Bullard Substation, south of Van Buren and west of Bullard Avenue.
 - Facility to include both a 69-thousand-volt transmission line and a 230-thousand-volt transmission line.
 - Public line siting process will be required, and outreach will include portions of Buckeye, Goodyear, and Avondale and a public stakeholder process is anticipated.
 - The most natural alignment would come from the White Tank substation, down Litchfield Road and Van Buren to the White Tank substation.
 - Several routes will be prepared by a consultant by working with stakeholders.
 - Installation is expected to begin in September of 2019.
 - Goodyear Substation
 - Located west of Goodyear city municipal offices at 145th Avenue and Van Buren for a Vantage Data Center.
 - Project is expected to be completed by April/May of 2020.
 - Stratus Substation
 - Located in Phoenix at Indian School Road and Citrus for Microsoft.

- Facility to include both a 69-thousand-volt transmission line and a 230-thousand-volt transmission line.
 - A public siting effort is not required because of the connection into the existing transmission lines.
- Conrail Substation (PHX80)
 - Located in El Mirage just north of Luke Air Force Base for Microsoft.
 - Facility will include a 230-thousand-volt transmission line between the TS2 substation and the El Sol substation.
- The 230-thousand-volt siting projects included:
 - Siting for Project Wildcat and Cyclone for Microsoft and the stream data-center.
 - Siting for Three Rivers Substation for a data-center in Goodyear.
 - Siting for PHX80 project for Microsoft in El Mirage.
- Certificate of Environmental Compatibility (CEC) process is extensive and includes a public comment period, Arizona Corporation Commission hearings, and Siting Committee Hearings.
- Considerations in granting a CEC requires government compliance, environmental and wildlife impacts, noise and communications challenges, availability of the area for public recreation, scenic, historical, and archeological challenges.
- APS will make every effort to keep the city informed while delivering safe, reliable and affordable electricity to customers.

Mayor Weise expressed his appreciation to Ms. Lee and opened the floor to questions from City Council.

Vice-Mayor Dennis inquired on the Lumberjack project powerlines. Ms. Lee provided an explanation of the map, explaining the map is preliminary and a decision has not been made on the determined route of the lines. Ms. Lee explained the examples presented demonstrated connecting into an existing line.

Vice Mayor Dennis expressed concern that power lines could negatively affect the new park and future growth in the area. Ms. Lee stated that city staff has already pointed that out and she provided assurance that APS is working closely with staff to determine the location of the power lines.

Mayor Weise explained all of City Council will have the same concerns with respect to the Festival Fields park in the area. Mayor Weise requested a timeline of the mentioned project and when a decision will be made on the alignment. Ms. Lee explained they do not have a current timeline for the Lumberjack project as they are currently waiting on the customer to move forward.

Council Member Malone inquired on bringing the power lines underground for the Lumberjack project. Ms. Lee explained that undergrounding power lines is not part of the project outline. The state allows the city to pass an Ordinance requiring the power lines be placed underground but that would require the requesting party be responsible for the fees of placing the power lines underground. The city would have the ability to either pay for the project itself or form an improvement district wherein residents would ultimately take on the responsibility.

Mayor Weise looked to Mr. Davis on when the property was sold. Mr. Davis explained the mentioned property was sold last year and staff have continued to stay in touch with the owners, but they have gone dark with respect to development.

3. CITY COUNCIL EDUCATION SUPPORT FUNDING

Christopher Lopez, Neighborhood and Family Services Director, presented an updated recommendation regarding the utilization of funding allocated during the fiscal year 2019 budget process for the purpose of supporting the academic success of students in Avondale.

Mr. Lopez's presentation included:

- Council has opted to include \$50 thousand in the budget to support the academic success of students in grades K-12.
- On February 4, 2019, City Council requested minor modifications for the five core areas: STEAM, Workforce Readiness, Art & Music, Civic Engagement, and College Success.
- School Based STEAM Projects
 - One focus of the project is having AmeriCorps members partner with local school districts to generate resources and help facilitate STEAM activities.
 - One example includes an AmeriCorps member working with Estrella Vista STEM Academy to execute STEAM projects.
 - The proposal is a request to give \$4 thousand to AmeriCorps Vista to purchase supplies and equipment.
 - The project would focus on students in grades K-8 in hopes to expand the STEAM school programs.
- STEAM Fest
 - A very well-received annual event at the Civic Center Library in early March.
 - Event focuses on students in grades K-8.
 - It is a goal to enhance the event by bringing in outside presenters, providing student awards, and purchasing event supplies.
- Youth Workforce Readiness
 - AviTEMP is a very successful summer youth employment program, previously called NextSTEP.
 - The goal is to make the program more inclusive and use city funds in addition to CDBG dollars so that youth who do not fall into the 80 percent of median income category can participate.
 - City funds would allow for an additional six to eight youth to enter the six-to eight-week program.
- Student Art Expo
 - Opportunity to showcase students' art and music talents.
 - The expo could be held inside the Sam Garcia Library and outside using the outdoor Amphitheatre.
 - Events could be held in both fall and spring time frames.
- Civic Engagement Scholarships
 - This was one of the programs City Council requested be modified to be more inclusive, providing for Fire and Police Explores, with an opportunity for a scholarship.

- The program is designed to recognize high school seniors who have demonstrated significant commitment to the community through service and engagement.
 - Scholarships will be provided to high school seniors in the amount of \$2 thousand for a total of six scholarships to be awarded.
 - The amount was originally \$9 thousand, but staff has raised the amount to \$12 thousand in total.
- Instrument Loan Program
 - A program is being proposed that would include \$12,000 in funding to purchase instruments to enhance the existing Library Beyond Books collection.
 - Program would offer opportunity for middle school students at public, private, and charter schools to borrow instruments for one semester of school.
- Marketing
 - Staff will work closely with the Community Relations team to develop a marketing plan to effectively promote opportunities.
 - The programs will be marketed through social media, print, RAVE Magazine, and by staff attending events throughout the year.

Vice Mayor Dennis inquired on the amount of schools and programs currently being impacted through the STEAM programming. Mr. Lopez explained the City's participation in the School Based STEAM Projects has been limited as there is not a budget to support this initiative. The AmeriCorps Vita members have helped create project ideas, provide volunteer support for the schools, and work with the school to help with grant applications. The city has recently developed a new relationship with Estrella Mountain Community College, which is being explored as another option. Vice Mayor Dennis inquired on what the project would look like compared to what is currently being accomplished. Mr. Lopez explained the current AmeriCorps Vista member is responsible for coordinating a relationship with the schools to help identify projects and help generate resources towards the projects. Mr. Lopez explained that the AmeriCorps Vista member most recently helped recruit students from Estrella Mountain Community College to help towards the Community Garden at the Estrella Vista STEM Academy campus. Additional funding would allow for continued outreach to schools, recruitment of more volunteers, and funding to support projects. Vice-Mayor Dennis expressed concern about the long-term process and program implementation.

Vice Mayor Dennis suggested that the City of Avondale Arts Subcommittee be engaged in the planning of the Student Art Expo. Mr. Lopez agreed with Vice Mayor Dennis' suggestion and stated staff will work to integrate the Student Art Expo into the Art Committee's efforts.

Vice Mayor Dennis inquired on data to document the need for the instrument loan program and she inquired on the qualification information for the program. Mr. Lopez said that other libraries nationwide have similar programs that have been highly successful but explained they do not have specific data. Additional research is needed to determine parameters of the program.

Vice Mayor Dennis inquired on the type of instruments to be purchased with the funding. Mr. Lopez explained the library is looking to have a wide selection of instruments, ranging between high-end instruments like a saxophone to more simple percussion instruments.

Mayor Weise agreed, suggesting staff should reach out to La Joya, Agua Fria, and Westview as well as the superintendents about the needs of the students.

Council Member Kilgore expressed his appreciation with the Youth Workforce Program stating it is a wonderful program, the Civic Engagement Scholarships, and the Instrument Loan Program. Council Member Kilgore agreed with Vice Mayor Dennis regarding the use of the funds with the instrument loan program, but stated the amount is justifiable due to the costs of instruments. He suggested the amount be modified after a review of the first year is completed. He stated it would be great to obtain an assessment of what instruments the schools are in-need of. Council Member Kilgore also suggested staff partner with Guitar Center to purchase instruments at a discounted price.

Council Member Kilgore inquired if there would be a competition at the Student Art Expo. Mr. Lopez agreed, stating that would be an excellent idea. Staff discussed the possible idea of integrating a competition into the STEAM Fest and Student Art Expo programs. Council Member Kilgore suggested that the student Media Clubs at Agua Fria, Westview and La Joya High School be involved in the Student Art Expo.

Council Member Malone echoed the comments regarding the Instrument Loan Program and inquired more into the logistics and outreach plan of the program. Mr. Lopez explained the program will align with each semester to ensure instruments are returned and cleaned in time for the next semester. He noted that the instruments would be permitted to be rented for multiple semesters, if there is not a hold on the instrument. Council Member Malone suggested all Avondale schools be involved within a competition at the STEAM Fest.

Council Member Nielson inquired on grade requirement for the Civic Engagement Scholarship. Mr. Lopez clarified that the scholarship is open to students in the 12th grade. Council Member Nielson suggested that staff consult with the Littleton Elementary School Fine Arts Academy about which instruments would be most beneficial for the Instrument Loan Program. Council Member Nielson suggested staff market the programs by distributing flyers to the schools. Mr. Lopez agreed, mentioning flyers will be distributed to public, private, and charter schools.

Council Member Malone inquired if the \$50-thousand budget is on-going or a one-time request. Mr. Montoya explained the funding is currently a one-time request for the first year of the program but will be reviewed during the next budget cycle.

Mayor Weise commented that city staff can extend their expertise on the plethora of STEAM and STEM programs within the city. He also agreed with Mr. Montoya's comments regarding the funding being a one-time request and modified based on the success of the program. Mayor Weise commented on how Avondale schools have

struggled to obtain instruments and he stressed the importance of including homeschooled youth in the instrument program.

Council Member Conde thanked staff for including the private and charter schools and expressed excitement for the Youth Workforce Program.

4. MULTI-FAMILY RESIDENTIAL DESIGN MANUAL UPDATE (APPLICATION PL-19-0074)

The presentation of Application PL-19-0074, a request by the City's Planning Division to update the design manual for Multi-Family Residential development, was not presented at the request of Mayor Weise. The item was continued to the next meeting.

5. ADJOURNMENT

There being no further business before the Council, Council Member Malone moved to adjourn the meeting; Council Member Conde seconded the motion.

Upon vote, the motion was carried unanimously 7 to 0.

Council Member Conde	Aye
Council Member Kilgore	Aye
Council Member Malone	Aye
Council Member Nielson	Aye
Council Member Pineda	Aye
Vice Mayor Dennis	Aye
Mayor Weise	Aye

Meeting adjourned at 6:57 p.m.

A **Regular Meeting** of the City Council of the City of Avondale, Arizona was convened at 11465 Civic Center Drive in open and public session at 7:06 p.m.

Mayor Kenn Weise led the Pledge of Allegiance, followed by a moment of silent reflection in remembrance of several members of the City of Avondale family who are currently deployed.

Members Present: Mayor Kenn Weise; Vice Mayor Pat Dennis; Council Members Tina Conde, Bryan Kilgore, Veronica Malone, Curtis Nielson, and Mike Pineda.

Note: Vice Mayor Dennis participated by telephone.

Members Absent: None.

Other Municipal Officials Present: Charles Montoya, City Manager; Gina Montes, Assistant City Manager; Michael Wawro, City Attorney; Marcella Carrillo, City Clerk; Cindy Blackmore, Public Works Director; Jessica Blazina, Intergovernmental Affairs Administrator; Dan Davis, Economic Development Services Director; Lindsey Duncan, Finance and Budget Director; Craig Jennings, Judge; Kirk Haines, Parks and Recreation Director; Chris Lopez, Neighborhood and Family Services Director; Dale Nannenga, Police Chief; Cherlene Penilla, Human Resources Director; Larry Rooney, Acting Fire Chief; Tracy Stevens, Deputy City Manager; Jeffrey Scheetz, Chief Information Officer; and Pier Simeri, Community Relations and Public Affairs Director.

Audience: Approximately 200 members of the public were present.

1. ROLL CALL AND STATEMENT OF PARTICIPATION BY THE CITY CLERK

2. UNSCHEDULED PUBLIC APPEARANCES

Mr. Jeff Uber spoke on his previous experience as a homeless resident of the City of Avondale. Mr. Uber expressed his appreciation to staff for assisting him and providing programs and resources to the homeless community.

3. RECOGNITION ITEMS

a. EXCEPTIONAL READERS RECOGNITION

Ava Gutwein, Library Manager, recognized the exceptional readers who participated in the Read 365! Program and the 1,000 Books Before Kindergarten Program for their achievement in reading. Andrea Diaz, Harley Diaz and Addison Diaz were recognized for their participation within the program.

b. RECOGNITION OF DIVISION CHIEF AARON GLASS FOR SUCCESSFUL COMPLETION OF THE NATIONAL FIRE ACADEMY'S EXECUTIVE FIRE OFFICER PROGRAM

Larry Rooney, Acting Fire Chief, recognized Fire Division Chief Aaron Glass on his completion of the four-year Executive Fire Officer Program from the National Fire Academy in Emmitsburg, Maryland and presented Chief Glass with his Official Certificate of Completion. In response to a question from Mayor Weise, Mr. Glass commented on the invaluable relationships made with other Fire Department personnel around the country.

c. PROCLAMATION - HONORING JOE "PEP" GUZMAN

Prior to presenting the proclamation, Mayor Weise recognized the following dignitaries who were in attendance:

- Arizona State Senator, Lupe Contreras
- Arizona State Representative and former Council Member, Lorenzo Sierra
- Avondale Elementary School District Superintendent, Dr. Betsy Hargrove

Mayor Weise expressed his appreciation to Joe “Pep” Guzman, Justice of the Peace for the Agua Fria Precinct, commenting on his dedication to the community.

Mayor Weise read the following proclamation, recognizing Joe “Pep” Guzman for his years of leadership and dedicated service to the Avondale community:

“Proclamation Honoring Joe “Pep” Guzman

A proclamation of the council of the City of Avondale, Arizona, honoring Joe “Pep” Guzman for his years of leadership and dedicated service to the Avondale community.

Whereas, Joe “Pep” Guzman answered the call to public service, serving in the capacity of Avondale City Council between 1983 and 1991; and

Whereas, he has served as the Justice of the Peace for the Agua Fria Precinct since his appointment in May of 1991; and

Whereas, Pep Guzman has served with honor and integrity, not only as Justice of the Peace, but also as chairman of the Maricopa County Community Service Commission, vice president of the board of the Avondale Neighborhood Housing Services and an advisory board member of the Southwest Human Development Inc.; and

Whereas, he has been dedicated to the community working as an educator, juvenile caseworker for Maricopa County, community education specialist for Friendly House and a legal researcher; and

Whereas, Judge Guzman remains committed to the community serving as Justice of the Peace and is an active member of the Arizona Justices of the Peace Association and the Arizona Minority Judges Caucus; and

Now, therefore, be it resolved by the Council of the City of Avondale, Arizona, that the City of Avondale hereby wishes to express its sincere gratitude and appreciation to Judge Joe “Pep” Guzman for his years of leadership and dedication to the Valley.”

Judge Guzman thanked the City of Avondale for the recognition. He spoke about the importance of being a good citizen and working together as a community. He recognized members of the community who have been on the long journey with him.

Council Member Nielson expressed his appreciation to Mr. Guzman for his work and service to the community.

Council Member Conde expressed her appreciation to Mr. Guzman and thanked him for being a great example of a servant to the community.

Council Member Kilgore commented on the phenomenal wisdom and advise shared by Mr. Guzman. He expressed his appreciation to Mr. Guzman and commended him for his legacy and the blessing of him to the community.

Vice Mayor Dennis expressed her appreciation to the time and effort put forth by Mr. Guzman, thanking him for being one of leaders on the team for the community.

Council Member Pineda expressed his appreciation to Mr. Guzman as well as to those who attended the meeting to support Mr. Guzman.

Council Member Malone thanked Mr. Guzman for his years of service to the community and his continued years of service.

Members of the audience expressed their appreciation to Mr. Guzman and shared a few comments. Mr. Guzman thanked both City Council and members of the audience.

4. CONSENT AGENDA

Items on the consent agenda are of a routine nature or have been previously studied by the City Council at a work session. They are intended to be acted upon in one motion. Council members may pull items from consent if they would like them considered separately.

Mayor Weise asked if any Council Member wished to have an item removed from the Consent Agenda. Having no requests from Council, motion was made by Council Member Pineda, seconded by Council Member Malone, to approve the Consent Agenda.

Upon vote, the motion carried unanimously 7 to 0.

Council Member Conde	Aye
Council Member Kilgore	Aye
Council Member Malone	Aye
Council Member Nielson	Aye
Council Member Pineda	Aye
Vice Mayor Dennis	Aye
Mayor Weise	Aye

a. MINUTES

City Council approved the March 25, 2019 and April 8, 2019 City Council Meeting Minutes.

b. SERIES 10 LIQUOR LICENSE - PIZZA HUT #27001

City Council approved an application for a Series 10 (Beer and Wine Store) Liquor License submitted by Theresa June Morse to sell beer and wine at the Pizza Hut located at 10685 West Indian School Road, #J, in Avondale, and authorized the Mayor and City Clerk to execute the necessary documents.

c. SERIES 10 LIQUOR LICENSE - PIZZA HUT #30991

City Council approved an application for a Series 10 (Beer and Wine Store) Liquor License submitted by Theresa June Morse to sell beer and wine at the Pizza Hut located at 1450 North Dysart Avenue, #A10-A11, in Avondale, and authorized the Mayor and City Clerk to execute the necessary documents.

d. DESIGNATION OF CHIEF FINANCIAL OFFICER FOR THE UNIFORM EXPENDITURE REPORTING SYSTEM

City Council approved a request to designate the Finance and Budget Director as the Chief Financial Officer for the submittal of the annual expenditure limitation report.

e. CONTRIBUTIONS ASSISTANCE PROGRAM FISCAL YEAR 2019-2020 FUNDING RECOMMENDATIONS

City Council approved the funding recommendations made by the City Council Subcommittee for distribution of the proposed \$110,000 Contributions Assistance Program fund.

f. ORDINANCE 1696-719 - AMENDING CITY CODE CHAPTER 4.5 CABLE TELEVISION SYSTEMS - UNIFORM VIDEO SERVICE LICENSE AGREEMENTS

City Council adopted Ordinance 1696-719, amending City Code Chapter 4.5 Cable Television Systems pertaining to video service license agreements and authorized the Mayor and City Clerk to execute the necessary documents.

g. ORDINANCE 1697-719 - AMENDING CITY CODE CHAPTER 21 - FIBER CONDUIT

City Council adopted Ordinance 1697-719 amending Chapter 21 of the City Code, pertaining to the installation of fiber conduit and authorized the Mayor, or City Manager and City Clerk to execute the appropriate documents.

h. CONTRACT AMENDMENT ONE WITH TIGHTLINE SYSTEMS, INC. FOR SPECIAL EVENTS PLANNING AND SERVICES

City Council approved Contract Amendment One with Tightline Systems, Inc. dba Goosebump Marketing and Events, to provide event planning and management services in the amount not to exceed \$2,175,000 over the duration of the contract, and authorized the Mayor or City Manager and City Clerk to execute the necessary documents.

i. CONSTRUCTION MANAGER AT RISK CONTRACT AWARD WITH ACHEN GARDNER FOR SEWER REPAIR PROJECTS

City Council approved a Construction Manager at Risk Agreement with Achen Gardner Construction, LLC for sewer repair services in the amount of \$76,796.70 and authorized the Mayor or City Manager and City Clerk to execute the necessary documents.

j. COOPERATIVE PURCHASING AGREEMENT WITH THE HOME DEPOT FOR MAINTENANCE, REPAIR, AND SUPPLIES

City Council approved a Cooperative Purchasing Agreement (CPA) with The Home Depot for maintenance, repair, operating supplies, industrial supplies, and related products and authorized the Mayor, or City Manager and City Clerk to execute the necessary documents.

k. SECOND AMENDMENT TO COOPERATIVE PURCHASING AGREEMENT WITH EATON SALES & SERVICE, LLC FOR FUEL TANK SERVICES

City Council approved a Second Amendment to the Cooperative Purchasing Agreement with Eaton Sales & Service, LLC for petroleum storage tank repair, maintenance and installation increasing compensation by \$20,000 for a maximum aggregate not to exceed \$91,330.51 and authorized the Mayor or City Manager and City Clerk to execute the necessary documents.

l. PROFESSIONAL SERVICES AGREEMENT WITH GHD, INC. FOR THE RILEY LIFT STATION DESIGN

City Council approved a Professional Service Agreement with GHD, Inc. to provide professional consulting and engineering services related to the design of the Riley Lift Station in the amount of \$74,795 and authorized the Mayor or City Manager and City Clerk to execute the necessary documents.

m. PROFESSIONAL SERVICES AGREEMENT WITH NCS ENGINEERS FOR THE COLDWATER WEST RESERVOIR REHAB DESIGN

City Council approved a Professional Services Agreement with NCS Engineers to provide professional consulting and engineering services related to the Coldwater West Tank Rehabilitation project in the amount of \$95,975 and authorized the Mayor or City Manager and City Clerk to execute the necessary documents.

n. PROFESSIONAL SERVICES AGREEMENT WITH M&J TROPHIES AND APPAREL FOR CITYWIDE PROMOTIONAL PRODUCTS AND SERVICES

City Council approved a contract with M&J Trophies and Apparel for citywide promotional products and services and authorized the Mayor or City Manager and City Clerk to execute the necessary documents. This is one of two multiple service awards for promotional products and services.

o. PROFESSIONAL SERVICES AGREEMENT WITH TOUCHDOWN SPORTS FOR CITYWIDE PROMOTIONAL PRODUCTS AND SERVICES

City Council approved a contract with Touchdown Sports for citywide promotional products and services and authorized the Mayor or City Manager and City Clerk to execute the necessary documents. This is one of three multiple awards for citywide promotional print products and services.

p. PROFESSIONAL SERVICES AGREEMENT WITH 4IMPRINT INC. FOR CITYWIDE PROMOTIONAL PRODUCTS AND SERVICES

City Council approved a contract with 4imprint, Inc., for citywide Promotional Products and Services and authorized the Mayor or City Manager and City Clerk to execute the necessary documents. This is one of three multiple awards for Citywide Promotional Print Products and Services.

q. PROFESSIONAL SERVICES AGREEMENT WITH CENTURY GRAPHICS, INC FOR CITYWIDE COMMERCIAL PRINTING AND MAILING SERVICES

City Council approved a contract to Century Graphics, Inc for citywide commercial printing and mailing services and authorized the Mayor or City Manager and City Clerk to execute the necessary documents.

r. PROFESSIONAL SERVICES AGREEMENT WITH CAPITOL LITHO CORPORATION FOR CITYWIDE COMMERCIAL PRINTING AND MAILING SERVICES

City Council approved a contract to Capitol Litho Corporation for citywide commercial printing and mailing services and authorized the Mayor or City Manager and City Clerk to execute the necessary documents.

s. PROFESSIONAL SERVICES AGREEMENT WITH COURIER GRAPHICS CORPORATION FOR CITYWIDE COMMERCIAL PRINTING AND MAILING SERVICES

City Council approved a contract to Courier Graphics Corporation for citywide commercial printing and mailing services and authorized the Mayor or City Manager and City Clerk to execute the necessary documents.

t. PROFESSIONAL SERVICES AGREEMENT WITH IMAGE CRAFT, LLC FOR LARGE FORMAT PRINTING SERVICES

City Council approved a contract with Image Craft, LLC for large format printing services and authorized the Mayor or City Manager and City Clerk to execute the necessary documents.

u. PROFESSIONAL SERVICES AGREEMENT WITH AZPRO SIGNS INC. FOR LARGE FORMAT PRINTING SERVICES

City Council approved a contract with AZPRO Signs Inc for large format printing services and authorized the Mayor or City Manager and City Clerk to execute the necessary documents.

v. FIRST AMENDMENT TO PROFESSIONAL SERVICES AGREEMENT WITH DIBBLE & ASSOCIATES FOR THE LARGE DIAMETER SEWER DESIGN

City Council approved a First Amendment to the Professional Service Agreement with Dibble & Associates Consulting Engineers, Inc. for additional design services related to the 4th Street Sewer System Repair project increasing compensation by \$5,639 for a contract total of \$55,093 and authorized the Mayor, or City Manager and City Clerk to execute the contract documents.

w. FIRST AMENDMENT TO THE PROFESSIONAL SERVICES AGREEMENT WITH CAPITALEDGE ADVOCACY FOR FEDERAL ADVOCACY SERVICES

City Council approved Contract Amendment No. 1 to the Professional Services Agreement with CapitalEdge Consulting for federal advocacy and information services and authorized the Mayor or City Manager and City Clerk to execute the necessary documents.

x. CAMPOS MINOR LAND DIVISION (APPLICATION PL-19-0060)

City Council considered a request by Dejan Knezevic, Miller Land Surveying, for approval of a Minor Land Division. The site is located at the southwest corner of Elwood Street and 127th Avenue, which is north of Broadway Road and west of El Mirage Road. (Exhibits A, B, C). The proposed Minor Land Division will divide an existing 0.43-acre parcel into two (2) lots, dedicate eight (8) foot Public Utility Easements (PUEs), and 40 feet of right-of-way along Elwood Street and 127th Avenue.

Note from the City Clerk: Agenda Items 5a and 6a relating to the Avondale City Center were presented together.

5. REGULAR AGENDA

a. AVONDALE CITY CENTER NAMING

Pier Simeri, Community Relations and Public Affairs Director, presented a request for a new name for Avondale City Center as the city moves ahead with future development for the area.

Ms. Simeri's presentation included:

- Distinctive, memorable, meaningful, and authentic is the criteria that will be considered when choosing a name.
- The name should roll off your tongue and appeal across generations.
- Staff presented four name suggestions and included a drafted example logos.
- Staff's suggestions included:
 - Boulevard or BLVD for short based off the location of Avondale Boulevard. Staff suggests a public art element that would have cross-generational appeal. There is an opportunity for a BLVD statue like the LOVE statue.
 - The Meridian based on the City being the center of surveying maps for the State of Arizona. The name rolls off the tongue easily, appeals to the baby boomer generation and conjures a feeling of prestige.
 - Victory Lane based on the racing attraction with an opportunity for a V sign as an art element. Area would attract sports bars with NASCAR themes and appeals to a young generation.
 - The Dale based on a shortened version of Avondale and is defined as "the valley". Friendly and welcoming ring to the name and would also appeal to fans of racing icon Dale Earnhardt.

Discussion ensued regarding the name options as well as suggestions offered by Mayor Weise.

City Council each provided their desired choices:

- Vice-Mayor Dennis selected the Meridian as her first choice and BLVD as second.
- Council Member Malone selected BLVD or BLVD-A.
- Mayor Weise's selected BLVD 46 or Avondale 46 in honor of the year 1946, when Avondale was founded.
- Council Member Pineda selected BLVD.

- Council Member Kilgore selected BLVD and commented the other names feel like they should be somewhere else. He commended staff on their efforts as well as the graphic artist for the logos.
- Council Member Conde selected BLVD as her first choice and Meridian as second.
- Council Member Nielson selected the Meridian or Meridian 46.

Mayor Weise agreed with Council Member Nielson on the name Meridian 46 and modified his choices as Meridian 46 or BLVD 46.

Staff stressed the importance of choosing a name during this meeting so that marketing efforts can begin and encouraged City Council to vote on a name tonight.

Motion was made by Council Member Pineda, to designate The BLVD as the new name for Avondale City Center; seconded by Council Member Malone.

Upon vote, the motion carried 5 to 2.

Council Member Conde	Aye
Council Member Kilgore	Aye
Council Member Malone	Aye
Council Member Nielson	Nay
Council Member Pineda	Aye
Vice Mayor Dennis	Nay
Mayor Weise	Aye

6. DISCUSSION ITEMS

Council discussed items listed below and gave direction to city staff to research and prepare item for a future meeting.

a. CITY CENTER SPECIFIC PLAN UPDATE (APPLICATION PL-19-0075)

Tracy Stevens, Deputy City Manager, presented application PL-19-0075, a request by the City's Planning Division to update the City Center Specific Plan. The purpose of the update was to reflect evolving conditions impacting the implementation of the adopted Vision for the Avondale City Center. The intent of the update is to reflect the City's current level of expectation for a quality, unique, and pedestrian friendly City Center that will create a place of significance in Avondale.

Ms. Stevens' presentation included:

- Purpose
 - Update plan to the City's current level of expectation for a quality, unique, and pedestrian-friendly area.
 - Create a place of significance with a flexible framework and new land use categories to attract development.
 - Rebrand the area to identify development and implementation strategies.
- Land Use Categories

- Gateway District - Catalyst for the area to include a Class A land use designation. Area will allow for office and minimum density multifamily use with 22 dwelling units per acre.
- Village District - More traditional retail to include more open space areas and urban apartments with minimum density of 18 dwelling units per acre.
- Promenade District - Mostly developed and will act as a connection within the City Center.
- Park Avenue District – Would like to see more urban development with open space areas for farmers markets and food trucks as well as a restaurant row type of feels.
- Residential District – New proposed district to be predominantly townhomes, apartment complexes, and lock-and-leave design.
- Neighborhood District – Area just south of the City Center corridor and close to the Civic Center. Area to include more family oriented with detached, attached, and single-family homes with pedestrian connections.
- Overall plan includes pedestrian connections, opportunities for open space, splash pad and retail shops, sit-down restaurants.
- Development Form
 - Establishes a framework to provide flexibility.
 - Locates the primary gathering place interior to the core (very pedestrian oriented).
 - Minimize drive – throughs restaurants to encourage sit-down restaurants.
 - Minimum 18 du/ac for multi-family.
 - Average building height 2-stories.
 - The average hotels are a minimum of 4-stories.
- The plan identifies types of uses, orientation, massing, landscaping, connections and future parking garage opportunities.

Mayor Weise opined that the demographics of the area support the plan and opened the floor to comments.

In response to a question by Council Member Nielson, Ms. Stevens explained that hotels would be a minimum of four stories and office buildings would be two to four stories. Mayor Weise clarified that the hotels within Avondale are currently a minimum of four stories. Council Member Nielson commented that the plan is good, but it does not help with the hot summer months. Mayor Weise expressed confidence that City staff and developers will find ways to activate the area year-round.

Council Member Conde asked if the dead-end street east of Waterford Square could be extended. Ms. Stevens said that it could go through as a pedestrian route to Avondale Blvd and to 107th as development progresses. Council Member Conde was in favor of limiting the drive-through restaurants.

Council Member Kilgore provided positive feedback to Ms. Stevens regarding the look of the plan and thanked staff.

Council Member Pineda thanked Ms. Stevens for the presentation and expressed he was in favor of the presented plan. He suggested using a bridge to connect the east to west with the "BLVD" name over Avondale Boulevard.

Council Member Malone echoed Council Member Conde's comments regarding connecting 111th to Roosevelt Street. She agreed with Council Member Pineda's comments regarding the name and the bridge over Avondale Boulevard.

Vice-Mayor Dennis suggested that the pedestrian route within the Neighborhood District go south into the Civic Center to help with access to events at City Hall. She also agreed with others that a pedestrian crossing over Avondale Boulevard is needed.

Mayor Weise agreed with the other comments, stating a safe crossing over Avondale Boulevard is needed and commented that he is in favor of a bridge over Avondale Boulevard.

Mr. Montoya commented that staff are looking to add dedicated turn lanes within the area to help with traffic off the I-10 freeway.

b. BILLY MOORE DAYS EVENT NAMING

Mayor Weise provided a brief history of the Billy Moore Days celebration and its significance to City of Avondale citizens and opened the floor to public comment regarding the renaming the Billy Moore Days special event.

PUBLIC COMMENT

Tiffany Jones Bolling, representing the West Valley NAACP, expressed the opinion that Billy Moore should not be honored by the City of Avondale because of his violent and racist past. She suggested that alternative names such as "Founders' Day," "Pioneer Day," or "Western Day" be considered.

Mayor Weise facilitated a discussion about the idea of changing the name to honor all of Avondale's founders.

Council Member Malone said that she spent her entire life living in Avondale and that the Billy Moore Days celebration is a tradition dating back generations within her family. She hopes to honor the tradition with her children. She noted that she researched Billy Moore online and found information of his accomplishments in Avondale and was unable to find the presented negative information by Ms. Bolling.

Council Member Pineda appreciated the democratic process of citizens having the right to ask questions and bring the issue to City Council. He echoed Council Member Malone's comments regarding being unable to change the past but is still interested in honoring the traditions of the community. He stated he is in support of the current name of the event.

Council Member Kilgore explained that when he moved from serving as a Board and Commission Member to a City Council Member, the Billy Moore Days celebration was discontinued following the 2008 economic downturn. Both Historic Avondale and the Agua Fria High School echoed the positive memories of the Billy Moore Days celebration and no one talked about the history of who Billy Moore was. He recalled a previous agenda item regarding changing the name of the event when he was on City Council with Sandi Nielson.

Ms. Simeri commented that the name of the event was brought forth in the past as part of the efforts to bring back the event after the economic downturn. Ms. Simeri explained she had not heard of the negative racist comments before and stated the only negative information that found on Billy Moore was regarding his involvement in a "gang" as their blacksmith and bootlegging alcohol from the post office.

Council Member Kilgore stated he did remember the previous discussion regarding the event but did not recall any comments about racism. Council Member Kilgore inquired on how the item was brought forth, commenting that Superintendent Betsy Hargrove stated she would not participate in the event due to the information that transpired on Billy Moore.

Mayor Weise explained that Superintendent Betsy Hargrove is in a difficult position because she received negative feedback from parents that they do not want them to participate in the Billy Moore Days celebrations. Mayor Weise commented that he respects Ms. Hargrove and understands the school may not be able to participate. He commented that Ms. Hargrove was very respectful in discussing the topic and he did not feel pressure from her to change the name of the celebration.

Council Member Kilgore thanked Mayor Weise for sharing that information and explained he understands the perspectives of both Council Member Malone and Council Member Pineda. He explained people want to understand what they are celebrating and he honors hearing both sides. He thanked Ms. Tiffany Jones Bolling for her bravery and for shedding light on the issue by providing the information to City Council to help them make a conscious decision. Council Member Kilgore requested the issue be sent to residents to provide them with a chance to hear about the issue and have a say. In closing, Council Member Kilgore stated he was not sure if he could support the name of the celebration if it is found that Billy Moore did have that type of background.

Council Member Conde explained that this information has never been brought to her attention before and explained the community sees the celebration as a time of coming together and enjoy the festival. She explained that while she was campaigning during the election, she never heard anything negative related to Billy Moore. She explained the event provides a time to celebrate Avondale and has only heard positive feedback from citizens in the time she has lived in Avondale. She requested the name stay the same.

Council Member Nielson suggested the focus stay on the history of Avondale rather than one person. He commented that he does not have a preference on the naming.

Vice Mayor Dennis commented that although there are many individuals who are credited with the founding of Avondale, Billy Moore has been recognized as the founder and the celebration has been named after him 1954. She noted that this is the first time she had heard of the concern in the name and she supports keeping the name.

Council Member Malone inquired on the timing if it were to be deciding to change the name or conduct a survey to the residents. She also explained she has received several phone calls from constituents with comments that the Billy Moore Day celebration has gone back for generations.

Mr. Montoya explained that due to timing, a name must be chosen to move forward with marketing the event for the current year.

Mayor Weise said that as elected officials, Council must make difficult decisions. He said in his opinion, the Billy Moore Days celebration is a point of pride for the City. Although most citizens do not know much about his history, the thought of the parade brings people together. The Avondale community has dealt with its share of racism towards farm workers and they still adamantly support Billy Moore Days. Mayor Weise said that it is important that the City research all the facts regarding the history of Billy Moore. He stated he is meeting with the Three Rivers Historical Society and he will task them to do research on the topic.

In closing, Mayor Weise directed staff to move forward with the Billy Moore Days celebration, conduct a survey of residents, and conduct necessary research to make an informed decision and provide accurate information to residents.

7. ADJOURNMENT

There being no further business before the Council, Council Member Pineda moved to adjourn the meeting into Executive Session; Council Member Malone seconded the motion.

Upon vote, the motion was carried unanimously 7 to 0.

Council Member Conde	Aye
Council Member Kilgore	Aye
Council Member Malone	Aye
Council Member Nielson	Aye
Council Member Pineda	Aye
Vice Mayor Dennis	Aye
Mayor Weise	Aye

Meeting adjourned at 8:56 p.m.

8. EXECUTIVE SESSION

The Council held an executive session pursuant to: (a) Ariz. Rev. Stat. § 38-431.03(A)(3) for discussion or consultation for legal advice with the City Attorney; and (b) Ariz. Rev. Stat. § 38-431.03(A)(4) for discussion or consultation with the City Attorney in order to consider its position and instruct the City Attorney regarding the public body's position regarding potential litigation.

Kenn Weise, Mayor

CERTIFICATION AND ATTESTATION

I hereby certify that the foregoing minutes are a true and correct copy of the minutes of the Work Session and Regular Meeting of the Council of the City of Avondale held on the 22nd day of July 2019. I further certify that the meeting was duly called and held and that the quorum was present.

Marcella Carrillo, City Clerk

MINUTES OF THE AVONDALE CITY COUNCIL
CITY OF AVONDALE, ARIZONA
CITY HALL – SONORAN CONFERENCE ROOM
July 29, 2019

A **Regular Meeting** of the City Council of the City of Avondale, Arizona was convened at 11465 Civic Center Drive in open and public session at 6:00 p.m.

Members Present: Mayor Kenn Weise; Vice Mayor Pat Dennis; Council Members Tina Conde, Bryan Kilgore, Veronica Malone, Curtis Nielson and Mike Pineda.

Note: All members participated by telephone.

Members Absent: None.

Other Municipal Officials Present: Charles Montoya, City Manager; Gina Montes, Assistant City Manager; Tracy Stevens, Deputy City Manager; Michael Wawro, City Attorney; Marcella Carrillo, City Clerk; Jessica Blazina, Intergovernmental Affairs Administrator; Dale Nannenga, Police Chief; and Jeffrey Scheetz, Chief Information Officer.

Audience: No members of the public were present.

1 ROLL CALL BY THE CITY CLERK

2. CONSENT AGENDA

Items on the consent agenda are of a routine nature or have been previously studied by the City Council at a work session. They are intended to be acted upon in one motion. Council members may pull items from consent if they would like them considered separately.

Charles Montoya, City Manager, advised City Council that the contract related to agenda item 2c. Intergovernmental Agreement with the Agua Fria Union High School District #216, included a scrivener's error and noted the incorrect City Attorney and City Clerk. He advised City Council that upon approval, the contract would be routed back to the high school district for corrections.

Mayor Weise asked if any Councilmember wished to have an item removed from the Consent Agenda. Having no requests from Council, motion was made by Council Member Kilgore, seconded by Council Member Pineda, to approve the Consent Agenda.

Upon vote, the motion carried unanimously 7 to 0.

Council Member Conde	Aye
Council Member Kilgore	Aye
Council Member Malone	Aye
Council Member Nielson	Aye

Council Member Pineda	Aye
Vice Mayor Dennis	Aye
Mayor Weise	Aye

a. MINUTES

City Council approved the April 15, 2019 and April 29, 2019 City Council Meeting Minutes.

b. ORDINANCE 1698-719 - AMENDING CITY CODE VARIOUS CHAPTERS - ADMINISTRATION

City Council adopted Ordinance 1698-719, amending various chapters of the City Code pertaining to city administration and authorized the Mayor and City Clerk to execute the necessary documents.

c. RESOLUTION 3565-719 – INTERGOVERNMENTAL AGREEMENT WITH AGUA FRIA UNION HIGH SCHOOL DISTRICT #216

City Council adopted Resolution 3565-719 authorizing an Intergovernmental Agreement with the Agua Fria Union High School District #216 to share the cost of providing a School Resource Officer (SRO) during the 2019/2020 school year and authorized the Mayor or City Manager and City Clerk to execute the necessary documents.

d. RESOLUTION 3566-719 – INTERGOVERNMENTAL AGREEMENT WITH TOLLESON UNION HIGH SCHOOL DISTRICT #216, LA JOYA/WESTVIEW

City Council adopted Resolution 3566-719 authorizing an Intergovernmental Agreement with the Tolleson Union High School District #214 to share the cost of providing a School Resource Officer (SRO) during the 2019/2020 school year and authorized the Mayor or City Manager and City Clerk to execute the necessary documents.

e. RESOLUTION 3567-719 – INTERGOVERNMENTAL AGREEMENT WITH TOLLESON UNION HIGH SCHOOL DISTRICT #216, WEST POINT

City Council adopted Resolution 3567-719 authorizing an Intergovernmental Agreement with the Tolleson Union High School District #214 to share the cost of providing a School Resource Officer (SRO) at West Point High School during the 2019/2020 school year and authorized the Mayor or City Manager and City Clerk to execute the necessary documents.

f. RESOLUTION 3568-719 - INTERGOVERNMENTAL AGREEMENT WITH MARICOPA COUNTY OFFICE OF ENTERPRISE TECHNOLOGY FOR GIS DATA AND IMAGERY SERVICES

City Council adopted Resolution 3568-719 approving an updated intergovernmental agreement with Maricopa County for the purpose of GIS data and imagery cost sharing services, and authorized the Mayor or City Manager and City Clerk to execute the necessary documents.

g. CONTRACT AWARD WITH PIPELINE SERVICES FOR VALVE INSTALLATION SERVICES

City Council approved a contract with Pipeline Services, Inc. to provide water main valve installation services in a maximum aggregate not to exceed amount of \$150,000 over the

five-year contract and authorized the Mayor, or City Manager and City Clerk to execute the necessary documents.

3 ADJOURNMENT

Motion was made by Council Member Pineda, seconded by Council Member Malone, to adjourn the regular meeting.

Upon roll call vote, the motion carried unanimously 7 to 0.

Council Member Conde	Aye
Council Member Kilgore	Aye
Council Member Malone	Aye
Council Member Nielson	Aye
Council Member Pineda	Aye
Vice Mayor Dennis	Aye
Mayor Weise	Aye

Meeting adjourned at 6:03 p.m.

Mayor Kenn Weise

CERTIFICATION AND ATTESTATION

I hereby certify that the foregoing minutes are a true and correct copy of the minutes of the Regular Meeting of the Council of the City of Avondale held on the 29th day of July 2019. I further certify that the meeting was duly called and held and that the quorum was present.

Marcella Carrillo, CMC
City Clerk

CITY COUNCIL REPORT

SUBJECT: General Fund Contingency Transfer for Installation of an Backup Generator for the Emergency Operations Center

MEETING DATE: 9/23/2019

TO: Mayor and Council

FROM: Kirk Haines, Director, (623) 333-2411

THROUGH: Charles A. Montoya, City Manager, (623) 333-1016

PURPOSE:

City Council will consider a request to approve a General Fund Contingency Transfer in the amount of \$131,990 for an award of a Contract Amendment with DNG, Inc. to design and install a backup generator for the Emergency Operations Center, and authorize the Mayor, or City Manager and City Clerk to execute the necessary documents. The Council will take appropriate action.

BACKGROUND:

The Emergency Operations Center (EOC) was opened in the fall of 2018 for the purpose managing larger citywide emergencies as a single-point command post and communications center. The EOC facilitates the command post during the NASCAR events hosted at the ISM Raceway. Furthermore, the EOC also serves as the 9-1-1 backup call center and the traffic control center.

At the time of construction, the EOC was designed in a way that would allow for full operation, even during citywide power outages. In those circumstances, an emergency generator would be rented and connected to the primary power source to be fully operational. This request is to purchase and install a permanent backup generator to be located adjacent to the EOC power source so there are no delays when these emergency services are needed.

DISCUSSION:

Over the past few months, the Avondale City Hall campus has experienced two electrical outages that have ranged from 30 to 120 minutes. As the outages have occurred, the Salt River Project has conveyed information that stated the outages may extend up to 4-6 hours. Fortunately, the City operations did not experience that severity of power outage during the hot summer months. However, these outages brought to the forefront a need to address the City's emergency operations and backup for the 9-1-1 emergency call/communications center.

The City of Avondale has established a Cooperative Purchasing Agreement with DNG, Inc. for Job Order services through the City of Chandler's procurement process. The goal of this project is to have the backup generator installed and operational by the 2019 NASCAR race at ISM, which will eliminate the need to rent a generator for the EOC operations.

BUDGET IMPACT:

Requested authorization to move funds from the General Fund Contingency, Account No. 101-5300-00-9900, totaling \$131,990 to be transferred to the Capital Improvement Program, Park Development Fund, Account No. 310-1513-00-8001 in the amount of \$7,175 for design services, and Account No. 310-1513-00-8231 in the amount of \$124,815 to purchase equipment and install the backup generator at the Emergency Operations Center.

RECOMMENDATION:

Staff is recommending that City Council approve a General Fund Contingency Transfer in the amount of \$131,990, and approve Contract Amendment for Job Order #3 with DNG, Inc. to design and install a backup generator for the Emergency Operations Center, and authorize the Mayor, or City Manager and City Clerk to execute the necessary documents.



3933 S. La Salle St
Phoenix, AZ 85040
P: 480.361.9137 F: 480.361.8353
AZ ROC 282951 B01, 288968 A

CONSTRUCTION PROPOSAL

OWNER NAME:	CITY OF AVONDALE	CITY OF AVONDALE JOC CONTRACT# 19-202C
PROJECT NAME:	EMERGENCY GENERATOR	CITY OF CHANDLER JOC CONTRACT# JOC1602.401
PROJECT ADDRESS:	IMS BUILDING - 125 S AVONDALE BLVD, AVONDALE AZ	JOB ORDER#: 03
DATE:	09/10/19	

COST CODE	DESCRIPTION	VALUE
	EMERGENCY GENERATOR (DIESEL)	\$ 47,000
	DEMOLITION AND SITE PREPARATION	\$ 4,200
	SITE CONCRETE	\$ 10,950
	SITE MASONRY	\$ 4,500
	ELECTRICAL	\$ 32,467
	PAINTING	\$ 2,500
	LOCATING SERVICE	\$ 1,000
	GENERAL CONDITIONS	\$ 9,239
		\$ 111,856
SUBTOTAL		\$ 111,856
COEFFICIENT CALCULATION		\$ 20,134
TOTAL DESIGN AND PCS INVESTMENT		\$ 131,990

CITY COUNCIL REPORT

SUBJECT: Construction Contract Award with Visus Engineering Construction, Inc. for Dysart Road and Rancho Santa Fe Improvements

MEETING DATE: 9/23/2019

TO: Mayor and Council

FROM: Tracy Stevens, Development & Engineering Services Director, (623) 333-4012

THROUGH: Charles A. Montoya, City Manager, (623) 333-1016

PURPOSE:

City Council will consider a request to approve a Construction Contract with Visus Engineering Construction, Inc. to provide construction services for the Dysart Road and Rancho Santa Fe Improvements in the amount of \$685,000 and authorize the Mayor, or City Manager and City Clerk to execute the necessary documents. The Council will take the appropriate action.

BACKGROUND:

The City's Capital Improvement Plan (CIP) contains a project to address traffic congestion at the intersection of Dysart Road and Rancho Santa Fe Boulevard. Staff conducted a road safety assessment at this intersection. A northbound to eastbound dedicated right turn lane was among the recommendations proposed to help alleviate congestion.

On April 3, 2017, Council approved a professional services agreement for the design of the intersection improvements with Dibble Engineering. The Design is complete and construction is ready to commence.

DISCUSSION:

The main scope of work for the construction phase of this project will include:

- Right Turn Lane installation
- Curb, gutter and sidewalk installation
- Traffic signal relocation/upgrades
- Landscaping

BID PROCESS:

An Invitation-for-Bid was let on May 22, 2019 and advertised in the Southwest Valley circular of the Arizona Republic on May 22 and May 29, 2019. A mandatory pre-bid meeting was held on June 3, 2019. Four (4) bids were received and opened on June 19, 2019. Each bid package was reviewed and four (4) bidders met the bidding requirements. The firms meeting requirements and the amount of their bids are as follows:

BIDDER TOTAL BID AMOUNT

AZ Western Constructors \$785,331.12

Standard Construction \$934,791.00

DBA \$727,192.85

Visus \$685,000.00

Visus was determined to be the lowest bidder with a bid of \$685,000.00. Staff contacted references and believes Visus to be competent and qualified for this project. Visus has successfully completed similar work for other local government agencies. Staff contacted the Registrar of Contractors and found no claims on file against this Contractor.

The bid tabulation sheet, which provides a detailed breakdown of each submitted bid, is attached.

SCHEDULE:

A tentative construction schedule is as follows:

PROJECT MILESTONES TARGET DATES

Issue Notice of Award 9/23/19

Pre-Construction Conference 10/7/19

Notice-to-Proceed 10/15/19

Begin Construction 10/15/19

Project Completion 1/31/20

The City started condemnation proceedings for the right-of-way needed for the project. The attorneys are pursuing a right of entry agreement and pursuing the condemnation concurrently, so that the City can quickly gain access to the property.

BUDGET IMPACT:

The current budget available in the CIP Street Fund Line Item No. 304-1365-00-8420, Dysart/ Rancho Santa Fe Intersection Improvements is \$534,000. Staff anticipates to cover construction, land acquisition, and post design services, the project will require an additional \$260,000 in budget appropriation. The additional budget necessary to complete the project will be transferred from 304-1220-00-8420, Pedestrian Ramp/Sidewalks Program.

RECOMMENDATION:

Staff is requesting that City Council approve a Construction Contract with Visus Engineering Construction, Inc. to provide construction services for the Dysart Road and Rancho Santa Fe Improvements in the amount of \$685,000 and authorize the Mayor, or City Manager and City Clerk to execute the necessary documents.

INVITATION FOR BIDS

SOLICITATION INFORMATION AND SCHEDULE

Solicitation Number:	EN19-087
Project Number:	ST1365
Solicitation Title:	Dysart/Rancho Santa Fe Intersection Improvements
Release Date:	May 22, 2019
MANDATORY	June 03, 2019
Prospective Bidders' Conference:	9:00 a.m. (local-time, Phoenix, Arizona) Mojave Conference Room 11465 West Civic Center Drive Avondale, Arizona 85323
Final Date for Inquiries:	June 06, 2019
Bid Deadline and Opening:	June 19, 2019 5:00 p.m. (local-time, Phoenix, Arizona)
City Representative:	Chris Hamilton chamilton@avondaleaz.gov 623-333-4218
Procurement Administrator:	Tiffany Copp tcopp@avondaleaz.gov 623-333-4213

In accordance with the City of Avondale Procurement Code, competitive sealed Bids for the services specified herein will be received by the City Clerk at the City Clerk's Office at the above-referenced location until the date and time referenced above (the "Bid Deadline"). Bids received by the Bid Deadline shall be publicly opened and the Bid Price read. Bids must be in the actual possession of the City Clerk on, or prior to, the Bid Deadline. Late Bids shall not be considered, except as provided in the City Procurement Code. Each Bid shall be submitted in a sealed envelope with the Solicitation Number and the Bidder's name and address clearly indicated on the front of the envelope.

There is no charge for the first set of Plans and Specifications.
Each additional set may be obtained in accordance with the City's Fee Schedule.
Plans and Specifications may be picked up at the City of Avondale.

* The City of Avondale reserves the right to amend the solicitation schedule as necessary.

**CITY OF AVONDALE
DEVELOPMENT AND ENGINEERING DEPARTMENT
EN19-087**

OFFER

The undersigned (the "Bidder") hereby offers this Bid as an offer to contract with the City under the terms and conditions set forth below and certifies that Bidder has read, understands and agrees to fully comply with, and be contractually bound by, all terms and conditions as set forth in this Invitation For Bids ("IFB"), the Contract formed hereby (as defined below) and any amendments thereto, together with all Exhibits, Specifications, Plans and other documents included as part of this Contract (the "Contract Documents").

Arizona Transaction (Sales) Privilege Tax License Number: <u>07691805 H</u> Federal Employer Identification Number: <u>Visus Engineering Construction Inc.</u> Contractor Name <u>1831 N. Rochester</u> Address <u>Mesa</u> <u>AZ</u> <u>85205</u> City State Zip Code	For Clarification of this Bid contact: Name: <u>Robert Smith</u> Telephone: <u>480-833-8268</u> Facsimile: <u>480-833-8617</u> Email: <u>RSmith@VBUSINC.COM</u>  Authorized Signature for Contractor <u>Robert Smith</u> Printed Name <u>Secretary/Treasurer</u> Title
ACCEPTANCE OF OFFER (FOR CITY OF AVONDALE USE ONLY)	
Effective Date: _____ Contract No. _____ Official File: _____	
CITY OF AVONDALE, an Arizona municipal corporation _____ Charles A. Montoya, City Manager ATTEST: APPROVED AS TO FORM: _____ Marcella Carrillo, City Clerk _____ Michael Wawro, City Attorney	

CITY OF AVONDALE
ACKNOWLEDGMENT OF PLANS AND SPECIFICATIONS RECEIVED
INVITATION FOR BIDS

DYSART/RANCHO SANTA FE INTERSECTION IMPROVEMENTS

EN19-087

Vendor certifies that it has reviewed and verified the following plans and specifications were included as part of IFB EN19-087, released on May 22, 2019, and that the information contained therein has been incorporated in formulating the Vendor's Offer:

 _____, June 19 2019
Signed Date
Robert Smith
Print Name and Title
Visus Engineering Construction Inc.
Company Name

ARTICLE I - DEFINITIONS

For purposes of this Invitation for Bids, the following definitions shall apply:

1.1 "Bid" or "Offer" means a responsive bid or quotation submitted by a Bidder in response to this Invitation for Bids.

1.2 "Bid Deadline" means the date and time set forth on the cover of this IFB for the City Clerk to be in actual possession of the sealed Bids.

1.3 "Bid Opening" means the date and time set forth on the cover of this Invitation for Bids for opening of sealed Bids.

1.4 "Bidder" means any person or firm submitting a competitive Bid in response to this IFB.

1.5 "City" means the City of Avondale, an Arizona municipal corporation.

1.6 "City Representative" means the City employee who has specifically been designated to act as a contact person to the City's Procurement Administrator, and who is responsible for monitoring and overseeing the Contractor's performance under this Contract and for providing information regarding details pertaining to the Work.

1.7 "Confidential Information" means that portion of a Bid, proposal, Offer, Specification or protest that contains information that the person submitting the information believes should be withheld, provided (i) such person submits a written statement advising the City of this fact at the time of the submission and (ii) the information is so identified wherever it appears.

1.8 "Contract" means, collectively, (i) the executed Offer/Bid, (ii) the executed Acknowledgment of Plans and Specifications, (iii) this IFB, including all completed exhibits, (iv) the Notice of Award, (v) the Notice to Proceed or Purchase Order(s), (vi) any approved Addendum, Change Order or Amendment, (vii) the Contractor's Certificates of Insurance and a copy of the Declarations Page(s) of the insurance policies, (viii) the Certificate of Completion and (ix) any Plans, Specifications, Reference Documents or other documents attached, appended or incorporated herein by reference. Alternate or optional bid items will become part of this Contract only if they are accepted by the City in writing on the Price Sheet.

1.9 "Contractor" means the individual, partnership, corporation or limited liability company who has submitted a Bid in response to this IFB and who, as a result of the competitive bidding process, is awarded a contract for Materials or Services by the City.

1.10 "Contract Time" means the time period during which the Contractor must complete all of the Work related to the Project.

1.11 "Day(s)" means calendar day(s) unless otherwise specified.

1.12 "Engineer" means the City Engineer or authorized designee.

1.13 "Final Completion" shall be defined as set forth in Section 3.18 and shall occur not later than 30 Days from the date of Substantial Completion unless otherwise designated by the Engineer and subject to modification by changes in the Work as provided in Section 3.16 below.

1.14 "Invitation for Bids" or "IFB" means this request by the City for participation in the competitive bidding process according to all documents, including those attached or incorporated herein by reference, utilized for soliciting Bids for the Materials and/or Services in compliance with the City's Procurement Code.

**CITY OF AVONDALE
DEVELOPMENT AND ENGINEERING DEPARTMENT
EN19-087**

1.15 "MAG Specifications" means, collectively, the "Uniform Standard Specifications for Public Works Construction," current edition as of the date of Contract award and the "Uniform Standard Details for Public Works Construction," current edition as of the date of Contract award, which are sponsored and distributed by the Maricopa Association of Governments ("MAG") and any amendments or supplements adopted by the City.

1.16 "MAG Supplement" means the City of Avondale Supplement to the MAG Uniform Standard Specifications and Details for Public Works Construction, dated April, 2008.

1.17 "Materials" means any personal property, including equipment, materials, replacements and supplies provided by the Contractor in conjunction with this Contract and shall include, in addition to Materials incorporated in the Project, equipment and other material used and/or consumed in the performance of the Work.

1.18 "Multiple Award" means an award of an indefinite quantity contract for one or more similar products, commodities or Services to more than one Bidder.

1.19 "Plans" means drawings relating to the Project, prepared by or on behalf of the City, bearing the seal of the professional who is responsible for their preparation.

1.20 "Price" means the total expenditure for the defined Project, inclusive of all Materials, commodities or Services.

1.21 "Procurement Administrator" means a City employee, as designated on the cover of this IFB, who has specifically been designated to act as a contact person to the Bidders and/or Contractor relating to their IFB.

1.22 "Procurement Agent" means the City Manager or authorized designee.

1.23 "Procurement Code" means the City's Procurement Code, as amended from time to time.

1.24 "Project" means the purpose and Work described as set forth in Section 2.1, in the "Purpose/Scope of Work" of the IFB.

1.25 "Punch List" means that list of items provided by City to Contractor at the time of Substantial Completion indicating items to be completed or corrected, including the time for completion or correction by Contractor after Substantial Completion.

1.26 "Reference Documents" means information provided by the City relating to the Project that must be evaluated by the Contractor and incorporated into its Bid.

1.27 "Services" means the furnishing of labor, time or effort by a Contractor, not involving the delivery of a specific end product other than reports which are merely incidental to the required performance and as further defined in this Contract. This term does not include "professional and technical services" as defined in the Procurement Code.

1.28 "Specification" means any description of the physical characteristics, functional characteristics, or the nature of a commodity, product, supply or Services. The term may include a description of any requirements for inspecting, testing, or preparing a supply or service item for delivery.

1.29 "Subcontractor" means those persons or groups of persons having a direct contract with the Contractor to perform a portion of the Work and those who furnish Materials according to the plans and/or Specifications required by this Contract.

1.30 "Substantial Completion" shall be defined as set forth in Section 3.17 below and shall occur not later than the date set forth in the Schedule, subject to modification by changes in the Work as provided in Section 3.16 below.

1.31 "Substitutions" means Contractor's proposed changes in products, materials, equipment and methods of construction from those required by the Contract Documents.

1.32 "Substitutions for Cause" means changes proposed by Contractor that are required due to changed product conditions, such as unavailability of product, regulatory changes, or unavailability of required warranty terms.

1.33 "Substitutions for Convenience" means changes proposed by Contractor or City that are not required in order to meet other Project requirements, but which may offer advantage to Contractor or City.

1.34 "Vendor" means any firms, entities or individuals desiring to prepare a responsive Bid in response to this Invitation for Bids.

1.35 "Work" means all labor, Materials and equipment incorporated or to be incorporated in the Project that are necessary to accomplish the construction required by this Contract.

ARTICLE II – BID PROCESS; BID AWARD

2.1 Purpose/Scope of Work. The Work included in this Project consists of the widening of Dysart Road for a right turn lane onto Rancho Santa Fe and includes the installation of new pavement, curb, gutter, sidewalk, storm drain, traffic signals, pavement marking and other related miscellaneous work as further described in the Price Sheet attached hereto as Exhibit C. The City is issuing this IFB to secure a qualified Engineering Contracting (Commercial) Class A Licensed Contractor to perform the Work and provide Materials as more particularly described in the Specifications attached hereto as Exhibit A, and incorporated herein by reference. Bidders must submit Bids encompassing the entire Project, inclusive of the related Plans, Specifications, related construction drawings and Reference Documents. Failure to do so may result in a determination that the Bid is non-responsive.

2.2 Amendment of IFB. Except as set forth in Section 3.57 below, no alteration may be made to this IFB or the resultant Contract without the express, written approval of the City in the form of an official IFB addendum or Contract amendment. Any attempt to alter this IFB/Contract without such approval is a violation of this IFB/Contract and the City Procurement Code. Any such action is subject to the legal and contractual remedies available to the City including, but not limited to, Contract cancellation and suspension and/or debarment of the Bidder or Contractor.

2.3 Preparation/Submission of Bid. Bidders are invited to participate in the competitive bidding process for the Project specified in this IFB. Bidders shall review their Bid submissions to ensure the following requirements are met.

A. Irregular/Non-responsive Bids. The City will consider as "irregular" or "non-responsive" and shall reject any Bid not prepared and submitted in accordance with the IFB and Specifications, or any Bid lacking sufficient information to enable the City to make a reasonable determination of compliance with the Specifications. Unauthorized or unreasonable exceptions, conditions, limitations, or provisions shall be cause for rejection. Bids may be deemed non-responsive at any time during the evaluation process if, in the sole opinion of the Procurement Agent, any of the following are true:

1. Bidder does not meet the minimum required skill, experience or requirements to perform the Work or provide the Materials.
2. Bidder has a past record of failing to fully perform or fulfill contractual obligations.

3. Bidder cannot demonstrate financial stability.

4. Bid submission contains false, inaccurate or misleading statements that, in the opinion of the Procurement Agent, are intended to mislead the City in its evaluation of the Bid.

B. Specification Minimums. Bidders are reminded that the Specifications in this IFB are the minimum levels required and that Bids submitted must be for products that meet or exceed the minimum level of all features specifically listed in this IFB. Bids offering less than the minimums specified will be deemed not responsive. It shall be the Bidder's responsibility to carefully examine each item listed in the Specifications.

C. Required Submittal. Bidders shall provide the **entire IFB document (all pages)** that contains the following completed pages/documents to be considered a responsive Bid:

- ✓ 1. Offer, signed in ink by a person authorized to bind the Bidder (Page i). ✓
- ✓ 2. Acknowledgement of Plans and Specifications, signed in ink (Page ii). ✓ (The full set of Plans and Specifications does not need to be returned with the IFB.)
- ✓ 3. Price Sheet (Exhibit C or as subsequently replaced by Addendum). ✓
- ✓ 4. Licenses; DBE/WBE Status (Exhibit D). ✓
- ✓ 5. References (Exhibit E). ✓
- ✓ 6. Bid Bond (Exhibit F). ✓
- ✓ 7. Key Personnel/Subcontractor Listing (Exhibit G). ✓
8. Acknowledgment page, signed in ink, for each Addendum received, if any (Exhibit J). (Revised Plans and Specifications attached to the Addendum do not need to be returned with the Acknowledgment.)

D. Bidder Responsibilities. All Bidders shall (1) examine the entire Bid package, (2) seek clarification of any item or requirement that may not be clear, (3) check all responses for accuracy before submitting a Bid and (4) submit the entire completed Bid package, in accordance with Subsection 2.3(C) above, by the official Bid Deadline. Late Bids shall not be considered. Bids not submitted with an **original, signed** Offer page by a person authorized to bind the Bidder shall be considered non-responsive. Negligence in preparing a Bid shall not be good cause for withdrawal after the Bid Deadline.

E. Sealed Bids. All Bids shall be sealed and clearly marked with the **IFB title and number on the lower left hand corner** of the mailing envelope. A return address must also appear on the outside of the sealed Bid.

F. Address. All Bids shall be directed to the following address: Tiffany Copp, c/o City Clerk, 11465 West Civic Center Drive, Suite 200, Avondale, Arizona 85323, or hand-delivered to the City Clerk's office.

G. Bid Forms. All Bids shall be on the forms provided in this IFB. It is permissible to copy these forms if required. Telegraphic (facsimile), electronic (email) or mailgram Bids will not be considered.

H. Modifications. Erasures, interlineations, or other modifications in the Bid shall be initialed in original ink by the authorized person signing the Bid.

I. Withdrawal. At any time prior to the specified Bid Opening, a Bidder (or designated representative) may amend or withdraw its Bid. Facsimile, electronic (email) or mailgram Bid amendments or

withdrawals will not be considered. No Bid shall be altered, amended or withdrawn after the specified Bid Deadline, unless otherwise permitted pursuant to the City Procurement Code.

2.4 Inquiries; Interpretation of Plans, Specifications and Drawings.

A. Inquiries. Any question related to the IFB, including any part of the Plans, Specifications, Scope of Work or other Contract Documents, shall be directed to the City Representative and Procurement Administrator whose names appear on the cover page of this IFB. Verbal or telephone inquiries directed to City staff **will not be answered**. Within two business days following the Final Date for Inquiries listed on the cover page of this IFB, answers to all questions received in writing or via e-mail will be mailed, sent via facsimile and/or e-mailed to all parties who obtained an IFB package from the City and who legibly provided a mailing address, facsimile and/or e-mail address to the City. Questions shall be submitted in writing by the date indicated on the cover page of this IFB; the City will not respond to any inquiries submitted later than the Final Date for Inquiries. The Vendor submitting such inquiry will be responsible for its prompt delivery to the City. Any correspondence related to the IFB shall refer to the title and number, page and paragraph. However, the Bidder shall not place the IFB number and title on the outside of any envelope containing questions, because such an envelope may be identified as a sealed Bid and may not be opened until the Bid Opening. Any interpretations or corrections of the proposed Contract Documents will be made only by addenda duly approved and issued by the City. The City will not be responsible for any other explanations or interpretations of the Contract Documents.

B. Addenda. It shall be the Bidder's responsibility to check for addenda issued to this IFB. Any addendum issued by the City with respect to this IFB will be available on the City's procurement website at www.avondaleaz.gov/procurement.

C. Approval of Substitutions. The Materials, products, and equipment described in this IFB establish a standard or required function, dimension, appearance and quality to be met by any proposed substitution. No substitute will be considered unless written Substitution/Equal Request in the form attached hereto as Exhibit B, has been received by the City Representative at least 10 Days prior to the Bid Deadline. Each such request shall include the name of the Material or equipment for which it is to be substituted and a complete description of the proposed substitute, including any drawings, performance and test data and any other information necessary for evaluation of the substitute. If a substitute is approved, the approval shall be by written addendum to the IFB. Bidder shall not rely upon approvals made in any other manner.

D. Use of Equals. When the Specifications for materials, articles, products and equipment include the phrase "*or equal*," Bidder may bid upon and use materials, articles, products and equipment that will perform equally the requirements imposed by the general design. The Engineer will have the final approval of all materials, articles, products and equipment proposed to be used as an "equal." No such "equal" shall be purchased or installed without prior, written approval from the Engineer. No "equal" will be considered unless a written Substitution/Equal Request, in the form attached hereto as Exhibit B, has been received by the City Representative at least 10 Days prior to the Bid Deadline. The request shall include the name of the material or equipment for which the item is sought to be considered an equal and a complete description of the proposed equal including any drawings, cuts, performance and test data and any other information necessary for evaluation of the equal. All approval of equals shall be issued in the form of written addendum or amendment, as applicable, to this IFB or the Contract.

E. Bid Quantities. It is expressly understood and agreed by the parties hereto that the quantities of the various classes of Services and/or Materials to be furnished under this Contract, which have been estimated as stated in the Bidders' Offer, are only approximate and are to be used solely for the purpose of comparing, on a consistent basis, the Bidders' Offers presented for the Work under this Contract. The selected Contractor agrees that the City shall not be held responsible if any of the quantities shall be found to be incorrect and the Contractor will not make any claim for damages or for loss of profits because of a difference between the quantities of the various classes of Services and/or Materials as estimated and the Services and/or Materials

actually provided. Contractor is responsible for ensuring that all Materials contained in the Plans for the project are bid on the Price Sheet. Contractor shall bring any potential discrepancy between the Plans and the Price Sheet to the City's attention, either at the Prospective Bidders' Conference or by written inquiry, as set forth in Subsection 2.4(A) above. If any error, omission or misstatement is found to occur, the same shall not (1) invalidate this Contract or the whole or any part of the Scope of Work, (2) excuse Contractor from any of the obligations or liabilities hereunder or (3) entitle Contractor to any damage or compensation except as may be provided in this Contract.

2.5 Prospective Bidders' Conference. A Prospective Bidders' Conference may be held. If scheduled, the date and time of the Prospective Bidders' Conference will be indicated on the cover page of this IFB. The Prospective Bidders' Conference may be designated as mandatory or non-mandatory on the cover of this IFB. Bids shall not be accepted from Bidders who do not attend a mandatory Prospective Bidders' Conference. Bidders are strongly encouraged to attend those Prospective Bidder's Conferences designated as non-mandatory. The purpose of the Prospective Bidders' Conference will be to clarify the contents of the IFB in order to prevent any misunderstanding of the City's requirements. Any doubt as to the requirements of this IFB or any apparent omission or discrepancy should be presented to the City at the Prospective Bidders' Conference. The City will then determine if any action is necessary and may issue a written amendment or addendum to the IFB. Oral statements or instructions will not constitute an amendment or addendum to the IFB.

2.6 New Materials. All Materials to be provided by the Contractor and included in the Bid shall be new, unless otherwise stated in the Specifications.

2.7 Prices. Work shall be performed at the unit prices as set forth in the Price Sheet attached hereto as Exhibit C and incorporated herein by reference. Bid prices shall be submitted on a per unit basis by line item, when applicable and include all applicable transaction privilege, sales or use tax. In the event of a disparity between the unit price and extended price, the unit price shall prevail. **NOTE: All pricing blanks must be filled in. Empty or unfilled spaces in the Bid Price Sheet shall result in a determination that a Bid is non-responsive.**

2.8 Payment; Discounts. Any Bid that requires payment in less than 30 Days shall not be considered. Payment discounts of 30 Days or less will not be deducted from the Bid Price in determining the low Bid. The City shall be entitled to take advantage of any payment discount offered, provided payment is made within the discount period. Payment discounts shall be indicated on Price Sheet.

2.9 Taxes. The City is exempt from Federal Excise Tax, including the Federal Transportation Tax. Please be advised that ARIZ. REV. STAT. § 42-5075(P) applies to the Project contemplated within this Contract. Transaction privilege tax, sales tax and use tax, if any, shall be included in the unit price for each line item. It shall not be considered a lump sum payment item. Bidder should not include tax on any allowances. It is the sole responsibility of the Bidder to determine any applicable tax rates and calculate the tax accordingly. Failure to accurately tabulate any applicable taxes may result in a determination that a Bid is non-responsive. The Bidder shall not rely on, and shall independently verify, any tax information provided by the City.

2.10 Federal Funding. It is the responsibility of the Bidder to verify and comply with federal requirements that may apply to the Work (the "Federal Requirements"). It is also the responsibility of the Bidder to incorporate any necessary amounts in the Bid to accommodate for required federal record-keeping, necessary pay structures or other matters related to the Federal Requirements. In addition to any applicable Federal Requirements, this procurement is subject to a number of state and City regulations. In general, where these rules conflict, the more stringent law or rule applies.

2.11 Cost of Bid/Proposal Preparation. Bids submitted for consideration should be prepared simply and economically, providing adequate information in a straightforward and concise manner. The City does not reimburse the cost of developing, presenting or providing any response to this solicitation; the Bidder is responsible for all costs

incurred in responding to this IFB. All materials and documents submitted in response to this IFB become the property of the City and will not be returned.

2.12 Public Record. All Bids shall become the property of the City. After Contract award, Bids shall become public records and shall be available for public inspection in accordance with the City's Procurement Code, except that any portion of a Bid that was designated as confidential pursuant to Section 2.13 below shall remain confidential from and after the time of Bid opening to the extent permitted by Arizona law.

2.13 Confidential Information. If a Vendor/Bidder believes that a Bid, Specification, or protest contains information that should be withheld from the public record, a statement advising the Procurement Agent of this fact shall accompany the submission and the information shall be clearly identified. The information identified by the Vendor or Bidder as confidential shall not be disclosed until the Procurement Agent makes a written determination. The Procurement Agent shall review the statement and information with the City Attorney and shall determine in writing whether the information shall be withheld. If the City Attorney determines that it is proper to disclose the information, the Procurement Agent shall inform the Vendor or Bidder in writing of such determination.

2.14 Vendor Licensing and Registration. Prior to the award of the Contract, the successful Bidder shall (A) be registered with the Arizona Corporation Commission and authorized to do business in Arizona and (B) have a completed Vendor Registration Packet on file with the City Finance and Budget Department. Bidders shall provide license and certification information with the Bid, attached as Exhibit D and incorporated herein by reference. Upon the City's request, corporations and limited liability companies shall provide Certificates of Good Standing from the Arizona Corporation Commission.

2.15 Bidder Qualifications.

A. Experience and References. Bidder must demonstrate successful completion of at least three similar projects within the past 60 months, one of which must have a dollar value of at least 75% of the total bid for this Project as set forth in the Price Sheet, attached as Exhibit C. Total bid price does not include any City allowances identified. For the purpose of this Solicitation, "successful completion" means completion of a project within the established schedule and budget and "similar projects" resemble this Project in size, nature and scope. References for these three projects shall be listed on the sheet attached hereto as Exhibit E and incorporated herein by reference. *These references will be checked*, and it is Bidder's responsibility to ensure that all information is accurate and current. Bidder authorizes the City's representative to verify all information from these references and releases all those concerned from any liability in connection with the information they provide.

B. Investigation. The City's representative may conduct any investigation deemed necessary to determine the Bidder's ability to perform the Work in accordance with the Contract Documents. The three lowest Bidders may be requested to submit additional documentation within 72 hours (or as specified) to assist the City in its evaluation.

2.16 Certification. By submitting a Bid, the Bidder certifies:

A. No Collusion. The submission of the Bid did not involve collusion or other anti-competitive practices.

B. No Discrimination. It shall not discriminate against any employee or applicant for employment in violation of Federal Executive Order 11246.

C. No Gratuity. It has not given, offered to give, nor intends to give at any time hereafter, any economic opportunity, future employment, gift, loan, gratuity, special discount, trip favor or service to a City employee, officer, agent or elected official in connection with the submitted Bid or a resultant Contract. In the event that the resultant Contract is canceled pursuant to this provision, the City shall be entitled, in addition to any other rights and remedies, to recover and withhold from the Contractor an amount equal to 150% of the gratuity.

D. Financial Stability. It is financially stable, solvent and has adequate cash reserves to meet all financial obligations including any potential costs resulting from an award of the Contract.

E. No Signature/False Statement. The signature on the Bid and the Vendor Information Form is genuine. Failure to sign the Bid and the Vendor Information Form, or signing either with a false statement, shall void the submitted Bid and any resulting Contract, and the Bidder may be debarred from further bidding in the City.

2.17 Bid Bond. All Vendors desiring to prepare a responsive Bid shall submit a non-revocable bid security payable to the City in the amount of ten percent (10%) of the total Bid Price. This security shall be in the form of a bid bond, certified check or cashier's check and must be in the possession of the City Representative by the Bid Deadline. All bid security from Contractor(s) who have been issued a Notice of Award shall be held until the successful execution of all required Contract Documents and bonds. If the Contractor fails to execute the required contractual documents and bonds within the time specified, or 10 Days after Notice of Award if no period is specified, the Contractor may be found to be in default and this Contract terminated by the City. In case of default, the City reserves all rights inclusive of, but not limited to, the right to purchase material and/or to complete the Work and to recover any actual excess costs associated with such completion from the Contractor. All bid bonds shall be executed in the form attached hereto as Exhibit F, duly executed by the Bidder as Principal and having as Surety thereon a Surety company holding a Certificate of Authority from the Arizona Department of Insurance to transact surety business in the State of Arizona. Individual sureties are unacceptable. All insurers and sureties shall have, at the time of submission of the proposal, an A.M. Best's Key Rating Guide of "A-" or better as currently listed in the most recent Best Key Guide, published by the A.M. Best Company. As soon as is practicable after the completion of the evaluation, the City will (A) issue a Notice of Award for those Offers accepted by the City and (B) return all checks or bonds to those Bidders who have not been issued a Notice of Award.

2.18 Award of Contract.

A. Multiple Award. The City may, at its sole discretion, accept Bidder's Offer as part of a Multiple Award.

B. Evaluation. The evaluation of this Bid will be based on, but not limited to, the following: (1) compliance with Specifications, (2) tax-inclusive Price, including alternates selected by the City, if any, and taxes, but excluding "as-needed" services requested by the City and (3) Bidder qualifications to perform the Work.

C. Waiver, Rejection, Reissuance. Notwithstanding any other provision of this IFB, the City expressly reserves the right to: (1) waive any immaterial defect or informality, (2) reject any or all Bids or portions thereof and (3) cancel or reissue an IFB.

D. Offer. A Bid is a binding offer to contract with the City based upon the terms, conditions and Specifications contained in this IFB and the Bidder's responsive Bid, unless any of the terms, conditions, or Specifications are modified by a written addendum or Contract amendment. Bids become binding Contracts when the Acceptance of Offer and Notice of Award is executed in writing by the City. Bidder Offers shall be valid and irrevocable for 90 Days after the Bid Opening.

E. Protests. Any Bidder may protest this IFB, the proposed award of a Contract, or the actual award of a Contract. All protests will be considered in accordance with the City Procurement Code.

ARTICLE III – GENERAL TERMS AND CONDITIONS

PART A - GENERAL

3.1 Reference Standards and Reference Documents. The Contractor shall perform the Work required in conformance with MAG Specifications and the MAG Supplement, each of which is incorporated herein by reference. In the event of a conflict between the MAG Specifications and the MAG Supplement, the MAG

Supplement shall prevail. The Contractor shall also perform the Work in accordance with the Reference Documents, a list of which is attached hereto as part of Exhibit A.

3.2 Plans and Specifications to Successful Contractor. The successful Contractor may obtain one set of Plans and Specifications for this Project from the Engineer at no cost.

3.3 Contract Time. The Contract Time for this Project shall be 120 days from the Notice to Proceed. All Work on the Project shall be completed on or before the expiration of the Contract Time.

3.4 Pre-Construction Conference. Within 30 Days of the issuance of the Notice of Award, the Contractor shall attend a pre-construction conference. The City will contact the Contractor to schedule a specific date, time and location for the pre-construction conference. The purpose of this conference is to outline specific items and procedures and to address items that require special attention on the part of the Contractor. The Contractor may also present proposed variations in procedures that the Contractor believes may (A) improve the Project, (B) reduce cost or (C) reduce inconvenience to the public. Any necessary coordination and procedures for construction inspection and staking will be addressed during the pre-construction conference. The Contractor will be required to provide the following items at, or prior to, the pre-construction conference, each of which is subject to review and approval by the Engineer:

A. Key Personnel; Subcontractors. A list of the names and emergency telephone numbers of all proposed key personnel, Subcontractors and suppliers that the Contractor intends to utilize on the Project, in the form attached hereto as Exhibit G and incorporated herein by reference. The term "Key Personnel" means individuals who will be directly assigned to this Project and includes, but is not limited to, the owner, principals, project manager, project superintendent, scheduler, construction engineer and supervisory personnel. At least two of the Bidder's Key Personnel must have a minimum of three years' experience in similar projects (defined above) and the scheduler must have experience in employing scheduling techniques appropriate for this Project. Resumes of Key Personnel shall be submitted upon request by the City's representative. Proposed Subcontractors shall be qualified and have the requisite professional or technical licenses and be licensed to do business in the State of Arizona. The list shall include such information on the professional background of each of the assigned key individuals as may be requested by the City Representative. Such key personnel and Subcontractors shall be satisfactory to the Engineer and shall not be changed except with the consent of the Engineer. Additionally, the Engineer shall have the right to request that the Contractor personnel and Subcontractors be removed from the Project if, in the Engineer's sole discretion, such personnel or Subcontractor(s) are detrimental to the Project delivery process. Upon receipt of such request, the Contractor shall remove such personnel or Subcontractor(s) unless the Contractor can provide the City with sufficient documentation to prove it is commercially impractical to replace the personnel or Subcontractor(s) with substitute personnel possessing similar qualifications. The Engineer's approval of substituted personnel or Subcontractor(s) shall not be unreasonably withheld.

B. Progress Schedule. A construction progress schedule showing the estimated time for start and completion of the major items of Work.

C. Payment Schedule. A payment schedule showing the estimated dollar volume of Work for each calendar month during the life of the Project.

D. Traffic Control. A written proposal, prepared by an individual who is IMSA or ATSSA certified, outlining the intended plans for traffic control and for maintaining continuous access to residences and businesses along the construction site.

E. Drawings, Materials & Equipment. An itemized list of all required shop drawings, material and equipment submittals and a schedule indicating the dates each of these items will be transmitted to the City for review.

3.5 Notice to Proceed. Within 45 Days of the issuance of the Notice of Award the City may issue a written Notice to Proceed. The Notice to Proceed shall stipulate the actual Contract start date, the Contract Time and the dates of Substantial Completion and Final Completion. The time required for the Contractor to obtain permits, licenses and easements shall be included in the Contract Time and shall not be justification for a delay claim by the Contractor. The time required for the Contractor to prepare, transmit and obtain approval of applicable submittals shall be included in the Contract Time and shall not be justification for a delay claim by the Contractor. No Work shall be started until after all required permits, licenses, and easements have been obtained. The Contractor shall notify the Engineer, in writing, at least 72 hours before the following events:

- A. Commencement. The start of construction.
- B. City Services Shut Down. Shutdown of City water, sewer, drainage, irrigation and/or traffic control facilities.
- C. Well or Pump Shut Down. Shutdown of existing water wells and booster pumps. Such shutdown shall not exceed 72 hours of any facility and only one facility may be shutdown at any one time.
- D. Water Lines. All draining and filling of water lines and irrigation laterals and all operations of existing valves or gauges. The City will furnish all required water meters; provided however, that the meter provided is only for construction purposes. Any domestic water meter necessary for the Project shall be included in the Bid.
- E. Start-up and Testing. Start-up or testing of any water well or booster pump to be connected to any part of the existing City water system. This includes operation of existing valves necessary to accommodate the water.

3.6 Laws and Regulations. The Contractor shall keep fully informed of all rules, regulations, ordinances, statutes or laws affecting the Work herein specified, including existing and future (A) City and County ordinances and regulations, (B) State and Federal laws and (C) Occupational Safety and Health Administration ("OSHA") standards.

3.7 Affirmative Action Report. It is the policy of the City that suppliers of goods or services to the City adhere to a policy of equal employment opportunity and demonstrate an affirmative effort to recruit, hire, and promote regardless of race, color, religion, gender, national origin, age or disability. On any Contract in excess of six months, the Contractor shall provide an annual report to the Engineer highlighting its activities to comply with this Section 3.7.

3.8 Rights-of-Way. The Contractor shall obtain a right-of-way permit for any of the Work completed in the public right-of-way. The Contractor will be responsible for any required Maricopa County permits or other agency permits. The City will provide any necessary easements for Work specified under this Contract, and the Contractor shall not enter or occupy with workers, tools, equipment or materials any private ground outside the property of the City without the written consent of the owner thereof. The Contractor, at its own expense, is responsible for the acquisition of any additional easements or rights-of-way.

3.9 Inspection and Compliance. Each Contractor must inform itself fully of the conditions relating to the construction of the Project and the employment of labor thereon. Failure to do so will not relieve the Contractor of its obligation to furnish all material and labor necessary to carry out the provisions of this Contract. Insofar as possible in carrying out its work, the Contractor must employ such methods or means as will not cause any interruption of or interference with the Work of any other contractor. Contractor affirms that it has inspected the jobsite and has thoroughly reviewed this Contract including, without limitation, the Specifications listed on Exhibit A, as the same may be revised by the City, and is not relying on any opinions or representations of City. Contractor agrees to perform and complete such Work in strict accordance with this Contract and under the general direction of the City. Contractor agrees that any exclusions of any Work must be approved in writing by the City prior to

acceptance of this Contract or same shall not be excluded hereunder. Contractor shall provide all competent supervision necessary to execute all Work and any Work incidental thereto in a thorough, first-class, workmanlike manner. It is Contractor's responsibility that all of the Work and any Work incidental thereto conforms to, and is performed in accordance with, all applicable Federal, State, County and City laws, codes, ordinances, regulations (including National Pollutant Discharge Elimination System and air pollution standards) and orders of public authorities bearing on performance of the Work.

3.10 Safety Plan. Contractor is responsible for all safety precautions and programs and shall perform the Work in accordance with a safety plan that is compliant with OSHA, American National Standards Institute and National Institute for Occupational Safety and Health standards. Contractor shall provide all protection and necessary supervision to implement said safety plan. Contractor shall take all reasonable precautions for the safety of and provide reasonable protection to prevent damage, injury or loss to: (A) employees or others on the Project, (B) the Work and materials and (C) other property at the Project or adjacent thereto. Contractor shall designate a responsible person on the Project whose duty shall be prevention of accidents.

3.11 Traffic Regulations. All traffic affected by the Work under this Contract shall be regulated in accordance with the then-current version of the *City of Phoenix-Traffic Barricade Manual* (the "Barricade Manual") which is incorporated herein by reference; provided, however, that this Contract shall govern in a conflict with the terms of the Barricade Manual. At the time of the pre-construction conference, the Contractor shall designate an employee who is well qualified and experienced in construction traffic control and safety to be responsible for implementing, monitoring and altering traffic control measures, as necessary. At the same time, the City will designate a representative who will be responsible to see that all traffic control and any alterations are implemented and monitored to the extent that traffic is carried through the Work area in an effective manner and that motorists, pedestrians, bicyclists and workers are protected from hazard and accidents.

A. Major Streets. The following shall be considered major streets: All major parkway, mile (section line), arterial and collector (mid-section line and quarter section line) streets so classified by the City.

B. Traffic Control Devices. All traffic control devices required for the Work under this Contract shall be the responsibility of the Contractor. The Contractor shall place advance warning signs (such as REDUCE SPEED, LOOSE GRAVEL, 25 MPH SPEED LIMIT and DO NOT PASS) in accordance with the Barricade Manual. The Contractor shall provide, erect and maintain all necessary flashing arrow boards, barricades, suitable and sufficient warning lights, signals and signs and shall take all necessary precautions for the protection of the Work and safety of the public. The Contractor shall provide, erect and maintain acceptable and adequate detour signs at all closures and along detour routes. All barricades and obstructions shall be illuminated at night, and all safety lights shall be illuminated from sunset until sunrise. All barricades and signs used by the Contractor shall conform to the standard design generally accepted for such purposes and payment for all such services and materials shall be considered as included in the other pay items of this Contract.

C. Existing Signs. The Contractor shall ensure that all existing traffic signs are erect, clean and in full view of the intended traffic at all times. Street name signs at major street intersections shall be maintained erect at all times. If these signs should interfere with construction, the Contractor shall notify the Engineer, in writing, at least 48 hours in advance for City personnel to temporarily relocate or cover said signs. The Engineer will direct the Contractor as to the correct positions to re-set all traffic and street name signs to permanent locations when notified by the Contractor that the interfering construction is complete.

D. Manual Traffic Control. Manual traffic control shall be in conformity with the Barricade Manual, except that the designated liaison officer shall be contacted at the Avondale Police Department. When construction activities or traffic hazards at the construction site require the use of flagmen, it shall be the Contractor's responsibility to provide trained flagmen to direct traffic safely. When traffic hazards at construction sites warrant the use of certified police personnel to direct traffic, arrangements must be made with the liaison officer at the Avondale Police Department.

E. Contractor Equipment. The assembly and turnarounds of the Contractor's equipment shall be accomplished using adjacent local streets when possible. Equipment used and/or directed by the Contractor shall travel with traffic at all times. Supply trucks shall travel with traffic except when being spotted. Contractor shall provide a flagman or off-duty, uniformed Avondale officer to assist with spotting.

F. Traffic Alterations. During construction, it may be necessary to alter traffic control. Any such alterations shall be in accordance with the Barricade Manual. No street within the Project area may be closed to through traffic or to local emergency traffic without prior, written approval of the Engineer. Written approval may be given if sufficient time exists to allow for notification of the public at least 72 hours in advance of such closing. Partial closure of streets within the Project shall be done in strict conformity with the Barricade Manual and the Engineer's written directions.

G. Intersections. Caution should be used when excavating near intersections with traffic signal underground cable. Contractor shall notify the Engineer, in writing, 24 hours in advance of any Work at such intersections. The Contractor shall install and maintain temporary overhead traffic signal cable as specified by the Engineer when underground conduit is to be severed by excavations at intersections. The Contractor shall provide an off-duty, uniformed Avondale police officer to direct traffic while the traffic signal is turned off and the wiring is transferred. All damaged or modified traffic signal overhead and underground items shall be repaired and restored to the Engineer's satisfaction. Magnetic detector loops shall, under no circumstances, be spliced.

H. Adjacent Property Access. The Contractor shall maintain access to all businesses, schools and residences along the Project alignment at all times in accordance with the MAG Supplement, Section 107.7.1 (Access).

I. Covered Crossings. Where crossings of existing pavement occurs, no open trenches shall be permitted overnight, but plating may be permitted if conditions allow, as determined by the Engineer in his sole discretion. If plates cannot be used, crossings shall either be back-filled or the Contractor shall provide a detour.

3.12 Indemnification. To the fullest extent permitted by law, the Contractor shall indemnify and hold harmless the City and each council member, officer, employee or agent thereof (the City and any such person being herein called an "Indemnified Party"), for, from and against any and all losses, claims, damages, liabilities, costs and expenses (including, but not limited to, reasonable attorneys' fees, court costs and the costs of appellate proceedings) to which any such Indemnified Party may become subject, under any theory of liability whatsoever ("Claims") to the extent that such Claims (or actions in respect thereof) are caused by the negligent acts, recklessness or intentional misconduct of the Contractor, its officers, employees, agents, or any tier of subcontractor in connection with Contractor's work or services in the performance of this Agreement. The amount and type of insurance coverage requirements set forth below will in no way be construed as limiting the scope of the indemnity in this Section.

3.13 Insurance.

A. General.

1. Insurer Qualifications. Without limiting any obligations or liabilities of Contractor, Contractor shall purchase and maintain, at its own expense, hereinafter stipulated minimum insurance with insurance companies authorized to do business in the State of Arizona pursuant to ARIZ. REV. STAT. § 20-206, as amended, with an AM Best, Inc. rating of A- or above with policies and forms satisfactory to the City. Failure to maintain insurance as specified herein may result in termination of this Contract at the City's option.

2. No Representation of Coverage Adequacy. By requiring insurance herein, the City does not represent that coverage and limits will be adequate to protect Contractor. The City reserves the right to review any and all of the insurance policies and/or endorsements cited in this Contract but has no

obligation to do so. Failure to demand such evidence of full compliance with the insurance requirements set forth in this Contract or failure to identify any insurance deficiency shall not relieve Contractor from, nor be construed or deemed a waiver of, its obligation to maintain the required insurance at all times during the performance of this Contract.

3. Additional Insured. All insurance coverage, except Workers' Compensation insurance and Professional Liability insurance, if applicable, shall name, to the fullest extent permitted by law for claims arising out of the performance of this Contract, the City, its agents, representatives, officers, directors, officials and employees as Additional Named Insured as specified under the respective coverage sections of this Contract.

4. Coverage Term. All insurance required herein shall be maintained in full force and effect until all Work or Services required to be performed under the terms of this Contract are satisfactorily performed, completed and formally accepted by the City, unless specified otherwise in this Contract.

5. Primary Insurance. Contractor's insurance shall be primary insurance with respect to performance of this Contract and in the protection of the City as an Additional Insured.

6. Claims Made. In the event any insurance policies required by this Agreement are written on a "claims made" basis, coverage shall extend, either by keeping coverage in force or purchasing an extended reporting option, for three years past completion and acceptance of the services. Such continuing coverage shall be evidenced by submission of annual Certificates of Insurance and necessary endorsements citing applicable coverage is in force and contains the provisions as required herein for the three-year period.

7. Waiver. All policies, except for Professional Liability, including Workers' Compensation insurance, shall contain a waiver of rights of recovery (subrogation) against the City, its agents, representatives, officials, officers and employees for any claims arising out of the Work or Services of Contractor. Contractor shall arrange to have such subrogation waivers incorporated into each policy via formal written endorsement thereto.

8. Policy Deductibles and/or Self-Insured Retentions. The policies set forth in these requirements may provide coverage that contains deductibles or self-insured retention amounts. Such deductibles or self-insured retention shall not be applicable with respect to the policy limits provided to the City. Contractor shall be solely responsible for any such deductible or self-insured retention amount.

9. Use of Subcontractors. If any Work under this Contract is subcontracted in any way, Contractor shall execute written agreement with its Subcontractors containing the indemnification provisions set forth above and insurance requirements set forth herein protecting the City and Contractor. Contractor shall be responsible for executing any agreements with its Subcontractor and obtaining certificates of insurance verifying the insurance requirements.

10. Evidence of Insurance. Contractor will provide to the City within 10 business days after receipt of the executed Agreement, and prior to commencing any Work or Services under this Contract, suitable evidence of insurance in the form of certificates of insurance and a copy of the declaration page(s) of the insurance policies as required by this Contract, issued by Contractor's insurance insurer(s) as evidence that policies are placed with acceptable insurers as specified herein and provide the required coverages, conditions and limits of coverage specified in this Contract and that such coverage and provisions are in full force and effect. Confidential information such as the policy premium may be redacted from the declaration page(s) of each insurance policy, provided that such redactions do not alter any of the information required by this Contract. The City shall reasonably rely upon the certificates of insurance and declaration page(s) of the insurance policies as evidence of coverage but such acceptance and reliance shall not waive or alter in any way the insurance requirements or obligations of this Contract. If any of the policies required by this

Contract expire during the life of this Contract, it shall be Contractor's responsibility to forward renewal certificates and declaration page(s) to the City 30 Days prior to the expiration date. All certificates of insurance and declarations required by this Contract shall be identified by referencing this Contract. A \$25.00 administrative fee shall be assessed for all certificates or declarations received without a reference to this Contract. Additionally, certificates of insurance and declaration page(s) of the insurance policies submitted without referencing this Contract will be subject to rejection and may be returned or discarded. Certificates of insurance and declaration page(s) shall specifically include the following provisions:

a. The City, its agents, representatives, officers, directors, officials and employees are Additional Insureds as follows:

(i) Commercial General Liability - Under Insurance Services Office, Inc., ("ISO") Form CG 20 10 03 97 or equivalent.

(ii) Auto Liability - Under ISO Form CA 20 48 or equivalent.

(iii) Excess Liability - Follow Form to underlying insurance.

b. Contractor's insurance shall be primary insurance with respect to performance of this Contract.

c. All policies, except for Professional Liability, including Workers' Compensation, waive rights of recovery (subrogation) against City, its agents, representatives, officers, officials and employees for any claims arising out of Work or Services performed by Contractor under this Contract.

d. ACORD certificate of insurance form 25 (2014/01) is preferred. If ACORD certificate of insurance form 25 (2001/08) is used, the phrases in the cancellation provision "endeavor to" and "but failure to mail such notice shall impose no obligation or liability of any kind upon the company, its agents or representatives" shall be deleted. Certificate forms other than ACORD form shall have similar restrictive language deleted.

11. Endorsements. Contractor shall provide the City with the necessary endorsements to ensure City is provided the insurance coverage set forth in this Subsection.

B. Required Insurance Coverage.

1. Commercial General Liability. Contractor shall maintain "occurrence" form Commercial General Liability insurance with an unimpaired limit of not less than \$1,000,000 for each occurrence, \$2,000,000 Products and Completed Operations Annual Aggregate and a \$2,000,000 General Aggregate Limit. The policy shall cover liability arising from premises, operations, independent contractors, products-completed operations, personal injury and advertising injury. Coverage under the policy will be at least as broad as ISO policy form CG 00 010 93 or equivalent thereof, including but not limited to, separation of insured's clause. To the fullest extent allowed by law, for claims arising out of the performance of this Contract, the City, its agents, representatives, officers, officials and employees shall be cited as an Additional Insured under ISO, Commercial General Liability Additional Insured Endorsement form CG 20 10 03 97, or equivalent, which shall read "Who is an Insured (Section II) is amended to include as an insured the person or organization shown in the Schedule, but only with respect to liability arising out of "your work" for that insured by or for you." If any Excess insurance is utilized to fulfill the requirements of this subsection, such Excess insurance shall be "follow form" equal or broader in coverage scope than underlying insurance.

2. Vehicle Liability. Contractor shall maintain Business Automobile Liability insurance with a limit of \$1,000,000 each occurrence on Contractor's owned, hired and non-owned vehicles assigned to or used in the performance of the Contractor's Work or Services under this Contract. Coverage will be at least as broad as ISO coverage code "1" "any auto" policy form CA 00 01 12 93 or equivalent thereof. To the fullest extent allowed by law, for claims arising out of the performance of this Contract, the City, its agents, representatives, officers, directors, officials and employees shall be cited as an Additional Insured under ISO Business Auto policy Designated Insured Endorsement form CA 20 48 or equivalent. If any Excess insurance is utilized to fulfill the requirements of this subsection, such Excess insurance shall be "follow form" equal or broader in coverage scope than underlying insurance.

3. Professional Liability. If this Contract is the subject of any professional Services or Work, or if the Contractor engages in any professional Services or Work in any way related to performing the Work under this Contract, the Contractor shall maintain Professional Liability insurance covering negligent errors and omissions arising out of the Services performed by the Contractor, or anyone employed by the Contractor, or anyone for whose negligent acts, mistakes, errors and omissions the Contractor is legally liable, with an unimpaired liability insurance limit of \$2,000,000 each claim and \$2,000,000 annual aggregate.

4. Workers' Compensation Insurance. If Contractor employs anyone who is required by law to be covered by workers' compensation insurance, Contractor shall maintain Workers' Compensation insurance to cover obligations imposed by Federal and State statutes having jurisdiction over Contractor's employees engaged in the performance of Work or Services under this Contract and shall also maintain Employers Liability Insurance of not less than \$500,000 for each accident, \$500,000 disease for each employee and \$1,000,000 disease policy limit.

5. Builder's Risk Insurance. Unless expressly waived by the City Manager in a written addendum or amendment to this Contract, the Contractor shall be responsible for purchasing and maintaining insurance to protect the Project from perils of physical loss. The insurance shall provide for the full cost of replacement for the entire Project at the time of any loss. The insurance shall include as named insureds the City, the Contractor, the Contractor's Subcontractors and sub-subcontractors and shall insure against loss from the perils of fire and all-risk coverage for physical loss or damage due to theft, vandalism, collapse, malicious mischief, transit, flood, earthquake, testing, resulting loss arising from defective design, negligent workmanship or defective material. The Contractor shall increase the coverage limits as necessary to reflect changes in the estimated replacement cost.

C. Cancellation and Expiration Notice. Insurance required herein shall not expire, be canceled, or be materially changed without 30 Days' prior written notice to the City.

3.14 Performance Bond. The Contractor shall be required to furnish non-revocable security binding the Contractor to provide faithful performance of this Contract in the amount of one hundred percent (100%) of the total Contract Price payable to the City. Performance security shall be in the form of a performance bond, certified check, cashier's check or irrevocable letter of credit. This security must be in the possession of the Engineer within 10 business days after receipt of the executed Agreement from the City. If the Contractor fails to execute and deliver the security instrument as required, the Contractor may be found in default and this Contract terminated by the City. In case of default the City reserves all rights. All performance bonds shall be executed in the form attached hereto as Exhibit H, duly executed by the Contractor as Principal and having as Surety thereon a Surety company approved by the City and holding a Certificate of Authority to transact surety business in the State of Arizona by the Arizona Department of Insurance. Individual sureties are unacceptable. All Insurers and Sureties shall have, at the time of submission of the performance bond, an A.M. Best's Key Rating Guide of "A-" or better as currently listed in the most recent Best Key Guide, published by the A.M. Best Company.

3.15 Payment Bond. The Contractor shall be required to furnish non-revocable security for the protection of all persons supplying labor and material to the Contractor or any Subcontractor for the performance of any Work

related to this Contract. Payment security shall be in the amount of one hundred percent (100%) of the total Contract Price and be payable to the City. Payment security shall be in the form of a payment bond, certified check, cashier's check or irrevocable letter of credit. This security must be in the possession of the Engineer within 10 business days after receipt of the executed Agreement from the City. If the Contractor fails to execute and deliver the security instrument as required, the Contractor may be found in default and this Contract terminated by the City. In case of default the City reserves all rights. All payment bonds shall be executed in the form attached hereto as Exhibit I, duly executed by the Contractor as Principal and having as Surety thereon a Surety company approved by the City and holding a Certificate of Authority to transact surety business in the State of Arizona by the Arizona Department of Insurance. Individual sureties are unacceptable. All Insurers and Sureties shall have, at the time of submission of the payment bond, an A.M. Best's Key Rating Guide of "A-" or better as currently listed in the most recent Best Key Guide, published by the A.M. Best Company.

3.16 Changes in the Work. The City may, without invalidating this Contract, order changes in the Work consisting of additions, deletions or other revisions to this Contract and the Contract Price and the Contract Time shall be adjusted as provided below. The Contract Price and/or the Contract Time may only be changed by the City's written approval authorizing said change, and said changes shall be performed under the applicable conditions of this Contract. The Contract Price shall be adjusted as a result of a change in the Work as follows:

A. Additions. When the City increases the scope of the Work, Contractor will perform the increased work pursuant to Contractor's unit prices set forth on the Price Sheet.

B. Deletions. When the City decreases the Work resulting in a decrease in Contractor's quantity of the Work, the City shall be allowed a decrease in the Contract Price amounting to the quantity of the deleted Work multiplied by the Contractor's unit prices.

C. Estimating. Whenever the City is considering a change to the Work, Contractor shall promptly, and in any event within five business days, estimate the price of the contemplated additional or deleted Work in good faith and as accurately as is then-feasible. The estimate shall show quantities of labor, material and equipment and shall be pursuant to the rates set forth in the Contractor's Bid.

3.17 Substantial Completion. When the Contractor considers that the Work is Substantially Complete, the Engineer shall prepare and submit to the Contractor a comprehensive list of Punch List items, which the Contractor may edit and supplement. The Contractor shall proceed promptly to complete and correct Punch List items. Failure to include an item on the Punch List does not alter the responsibility of the Contractor to complete all Work in accordance with the Contract Documents. The City shall determine when the Project and the Contractor's Work is substantially complete. "Substantial Completion" means construction has been completed in accordance with the Contract Documents to the extent that the City can use or occupy the entire Project, or the designated portion of the Project, for the use intended without any outstanding, concurrent construction at the site, except as may be required to complete or correct Punch List items. A prerequisite for Substantial Completion, over and above the extent of construction completion required, is receipt by the City of acceptable documentation that Contractor has successfully tested and demonstrated all systems for their intended use. The date of Substantial Completion shall be confirmed by a Certificate of Substantial Completion signed by the City and Contractor. The Certificate of Substantial Completion signed by the City and Contractor shall state the respective responsibilities of the City and the Contractor for security, maintenance, utilities, damage to the Work and insurance. The Certificate of Substantial Completion shall also include the Punch List as created by the Contractor and modified by the City and establish the time for completion and correction of all Punch List items. If the City and the Contractor cannot agree as to the appropriate date of Substantial Completion, such issue shall be submitted for dispute resolution in accordance with the procedures set forth in Article III, Part B below. Notwithstanding such disagreement, the Contractor shall diligently proceed with completion of the Punch List items.

3.18 Final Completion. The City shall determine when the Project and the Contractor's Work is finally completed. "Final Completion" means completion of the Project by the Contractor in accordance with the Contract Documents, certified to the City by the Contractor. Final Completion shall be achieved only upon the City's written

acceptance of (A) the construction, (B) all testing, (C) demonstration by Contractor that the Work functions as required by the Contract Documents and meets all Contract requirements, (D) resolution of all outstanding system deficiencies and Punch List items, if any, (E) delivery of all as-built documentation, drawings, completed record documents (with revisions made after Substantial Completion), annotated submittals and design document deliverables, (F) submittal, acceptance, and delivery of the one hundred percent (100%) complete O&M manuals, (G) delivery of warranties, inspection certificates, bonds and all other required documents, (H) all pre-requisites for final payment and (I) submittal of Contractor's request for final payment and acceptance enclosing all required documentation. Upon Final Completion the Engineer shall issue a Certificate of Final Completion to the Contractor on behalf of the City. Following receipt of payment from the City, the Contractor shall make all payments due to the Subcontractors.

3.19 Payments to Contractor. Payment shall be conditioned upon Contractor's compliance with the payment terms and conditions set forth below. Contractor expressly acknowledges and agrees that (A) the Contract Price is an estimated amount based upon an engineer's estimate of the quantities of the Materials deemed necessary to perform the Work and (B) the amount of any payment to be made pursuant to this Contract shall be determined by the field-measured quantities of Materials actually installed by Contractor. Material or equipment delivered to the Project by or on behalf of Contractor shall not constitute material or equipment furnished in the performance of the Work until same has been incorporated into the improvements constituting the Project. Payment shall not constitute acceptance by the City or evidence thereof of any Work performed.

A. Progress Payments.

1. On or before the 15th day of each month after construction has commenced, the Contractor shall submit to the City an application for payment consisting of the cost of the Work performed up to the end of the prior month, including the cost of material stored on the site or at other locations approved by the City. The application shall be deemed approved and certified for payment seven Days after it is submitted unless before that time the City prepares and issues a specific written finding setting forth those items in detail that are not approved for payment under this Contract. Prior to submission of the next application for payment, the Contractor shall make available at the request of the City a statement accounting for the disbursement of funds received under the previous application for purposes of audit. The extent of such statement shall be as agreed upon between the City and Contractor.

2. Within 14 Days after approval of each monthly application for payment, the City shall pay directly to the Contractor the appropriate amount for which application for payment is made, less amounts (a) previously paid by the City, (b) sufficient to pay expenses the City reasonably expects to incur in correcting deficiencies which are set forth in writing and provided to the Contractor and (c) any retainage as set forth in subsection 3.19(B) below.

3. The City's progress payment, occupancy or use of the Project, whether in whole or in part, shall not be deemed as acceptance of any Work not conforming to the requirements of this Contract.

4. Upon Substantial Completion of the Work, the City shall pay the Contractor the unpaid balance of the cost of the Work, less a sum equal to the Contractor's estimated cost of completing any unfinished items as agreed to between the City and the Contractor as to extent and time for Final Completion. The City thereafter shall pay the Contractor monthly the amount retained for unfinished items as each item is completed.

B. Retainage. With respect to the Work, the City shall retain ten percent (10%) of the amount of each estimate until Final Completion and acceptance of all Material, equipment and Work covered by this Contract.

1. Any securities submitted by Contractor in lieu of retainage as may be allowed by law, shall be deposited in an escrow account by the City. The City shall be listed as payee or multiple payees with Contractor on all such securities.

2. When the Work is fifty percent (50%) completed, one-half of the amount retained including any securities substituted pursuant to subsection 3.19 (B)(1) shall be paid to the Contractor upon the Contractor's request, provided the Contractor is making satisfactory progress on the Work and there is no specific cause or claim requiring a greater amount to be retained. After the construction Work is fifty percent (50%) completed, no more than five percent (5%) of the amount of any subsequent progress payments made under this Contract may be retained, provided the Contractor is making satisfactory progress on the Project. If, at any time, the City determines satisfactory progress is not being made, ten percent (10%) retention shall be reinstated for all progress payments made under this Contract after the determination.

C. Payment for On-site and Off-site Stored Materials. Payment shall be made on account of Materials and equipment delivered and suitably stored at the site for subsequent incorporation in the Work. Payment may similarly be made for Materials and equipment suitably stored off the site, conditioned upon the Contractor furnishing evidence to the City that (1) title to the Materials and equipment will pass to the City upon payment therefore, (2) the Materials and equipment are adequately safeguarded and insured, including during transit from the off-site location to the Project site and (3) such other matters as the City may reasonably request in order to protect its interests. With the prior, written approval of the City, Contractor may advance order the bulk delivery of Materials to be incorporated into the Work over the course of this Contract. Upon delivery and receipt of supplier invoice, the City shall pay for the bulk delivery, either directly to the Contractor or to the vendor or by joint check to Contractor and vendor, and shall receive a full release for the amount paid from vendor and Contractor. Contractor agrees to assume full responsibility for the safekeeping of all such Materials and shall guarantee to the City that such Materials shall remain safe from theft or damage from any and all causes (unless caused by the sole negligence of the City). Contractor shall immediately replace, repair or restore said Materials to their original condition so as to not cause any delay in the Work, and Contractor shall indemnify and hold harmless the City for, from and against any and all loss, cost, liability or expense resulting from any loss or damage to any of the Materials described herein from any cause unless due to the City's sole negligence. Should the City have reason to believe Contractor is not properly safeguarding any of the Materials, the City shall have the right, but not the affirmative duty, to immediately take such steps as it deems necessary to do so, including removing Contractor from the job, replacing any Materials or expending any sums to properly carry out Contractor's responsibility hereunder, and any amounts so expended shall be billed back to Contractor or deducted from any sums then or thereafter due to Contractor. Contractor shall fully insure all Materials stored on site as required by the City, and if such insurance is not obtained due to a lack of insurable interest, the City shall have the right to obtain such insurance and charge the amount thereof back to Contractor or deduct said amount from any funds then or thereafter due to Contractor.

D. Title to Construction Work. The Contractor warrants that title to all Work covered by an application for payment shall pass to the City no later than the time of payment. The Contractor further warrants that upon submittal of an application for payment, all Work for which applications for payment have been previously issued and payments received from the City shall be free and clear of liens, claims, security interests or encumbrances in favor of the Contractor, Subcontractors, material suppliers, or other persons or entities making a claim by reason of having provided labor, Materials and equipment relating to the Work.

E. Final Payment.

1. Final payment, consisting of the unpaid balance of the cost of the Work shall be due and payable at Final Completion and acceptance by the City. Before issuance of final payment, the City may request satisfactory evidence that all payrolls, Materials bills and other indebtedness connected with the Work have been paid or otherwise satisfied.

2. In making final payment the City waives all claims except for:

- a. Outstanding liens.
- b. Improper workmanship or defective Materials.
- c. Work not in conformance with this Contract or Work not completed.
- d. Terms of any special warranties required by this Contract.
- e. Delivery to City of all warranties, operation and maintenance manuals, "AS-BUILT" record drawings and other documents as required by this Contract.
- f. Right to audit Contractor records for a period of three years.
- g. Claims previously made in writing and which remain unsettled.

3. Acceptance of final payment by the Contractor shall constitute a waiver of affirmative claims by the Contractor, except those previously made in writing and identified as unsettled at the time of final payment.

F. Warranty. Contractor or its assignee shall give to the City a one-year warranty against deficiencies in material and workmanship for all Work on the Project or other such warranty as required by the City Engineer, which warranty shall begin on the date that the City accepts the Work as provided in this Section. Any material deficiencies in material or workmanship identified by City staff during the one-year warranty period shall be brought to the attention of the Contractor or its assignee that provided the warranty, which shall promptly remedy or cause to be remedied such deficiencies to the reasonable satisfaction of the City Engineer. Continuing material deficiencies in a particular portion of the Work shall be sufficient grounds for the City to require (1) an extension of the warranty for an additional one-year period and (2) the proper repair of or the removal and reinstallation of, that portion of the Work that is subject to such continuing deficiencies. Regardless of whether the applicable warranty period has expired, the Contractor agrees to repair any damage to the Work caused by Contractor's construction activities on the Property. Nothing contained herein shall prevent the City or Contractor from seeking recourse against any other third party for damage to the Work caused by such third party.

3.20 Offset.

A. Offset for Damages. In addition to all other remedies at law or equity, the City may offset from any money due to the Contractor any amounts Contractor owes to the City for damages resulting from breach or deficiencies in performance or breach of any obligation under this Contract.

B. Offset for Delinquent Fees or Taxes. The City may offset from any money due to the Contractor any amounts Contractor owes to the City for delinquent fees, transaction privilege use taxes and property taxes, including any interest or penalties.

PART B - PERFORMANCE OF THE WORK

3.21 Project Videotape. The Contractor shall produce and provide a project videotape to the Engineer as required by MAG Supplement Section 105.5.3. All costs associated with the Project videotape produced in accordance with this Section shall be deemed incidental.

3.22 Soil and Subsurface Conditions. In addition to conformance to MAG Specifications, Section 102.4 (Examination of Plans, Special Provisions and Site Work), the Contractor shall make its own determinations as to the soil and subsurface conditions, including rock, caliche and ground water and shall complete the Work in whatever material and under whatever conditions may be encountered or created, without extra cost to the City pursuant to the provisions of the MAG Supplement Section 102.4.1.

3.23 Work Scheduling. Time is of the essence for this Contract. Contractor shall provide the Engineer with any requested scheduling information and a proposed schedule for performance of the Work within the Contract Time in a form acceptable to the Engineer and approved by the Engineer, in his sole and absolute discretion, providing for commencement and completion of the Work (the "Schedule"). The Schedule shall include the date for Substantial Completion of the Work. The Engineer may revise the Schedule during the course of the Work. Contractor, to induce the City to enter into this Contract, has and does hereby agree to fully perform and complete the Work for the Contract Price within the Schedule.

3.24 Contractor's Representative. The Contractor or his authorized representative shall be present at the Work site at all times during working hours. Instructions and information provided by the Engineer to the Contractor's representative shall be considered as having been given to the Contractor, per MAG Supplement Section 105.5.2.

3.25 Prosecution of the Work. The Contractor shall prosecute the Work so that the portion of the Work completed at any point in time shall be not less than as required by the Schedule. If the delay is an Inexcusable Delay, as defined below, the Contractor shall prepare a recovery schedule for the Engineer's review and approval, showing how the Contractor will compensate for the delays and achieve Substantial Completion by the date(s) shown on the Schedule. If the Contractor is unable to demonstrate how it will overcome Inexcusable Delays, the Engineer may order the Contractor to employ such extraordinary measures as are necessary to bring the Work into conformity with the Substantial Completion date(s) set forth therein, the costs of which shall be included as part of the Cost of the Work. If the delay is an Excusable Delay, as defined below, the Engineer shall either (A) authorize an equitable extension in the Schedule to account for such delay, and equitably adjust the contract sum on account of such delay or (B) request that the Contractor prepare a recovery schedule showing how (if possible) the Contractor can achieve Substantial Completion by the applicable date shown on the Schedule, and equitably adjust the Contract Price in accordance with the provisions of this Contract on account of any extraordinary activities required of the Contractor on account of such recovery schedule.

3.26 Extensions of Time.

A. Allowable Extensions. An extension in the scheduled date of Substantial Completion will only be granted in the event of Excusable Delays affecting the Schedule for the Work. The Contractor shall be entitled to general condition costs and extra costs related to the Excusable Delay for idle labor, equipment inefficiency and lost productivity of the performance of the Work. The Contractor must submit evidence reasonably satisfactory to the City substantiating such costs. Such adjustment to the Price and Substantial Completion date shall be issued in a Change Order or Contract amendment, as applicable.

B. Excusable Delay. To the extent any of the following events results in an actual delay in the Work, such shall constitute an "Excusable Delay" (to the extent not set forth below, a delay will be considered an "Inexcusable Delay"):

1. Delays resulting from Force Majeure.
2. Differing, unusual or concealed site conditions that could not reasonably have been anticipated by the Contractor in preparing the Schedule, including, without limitation, archaeological finds and unusual soil conditions (including rock or other geological conditions), underground foundations, abandoned utility lines and water conditions.
3. Delays resulting from the existence or discovery of Hazardous Materials on the Site not brought to the Site by the Contractor.
4. Delays resulting from changes in Applicable Laws occurring after the date of execution of this Contract.

5. Delays occurring due to the acts or omissions of the City and those within the control of the City.

6. Delays occurring due to the acts or omissions of a utility, so long as Contractor has coordinated with the utility causing the delay and the delay occurs despite reasonable steps taken by Contractor to avoid the delay.

7. Delays resulting from weather conditions that make it unreasonable to perform the Work in accordance with the Schedule; provided, however, that Contractor's Schedule shall be deemed to include fourteen days for weather delays (the "Expected Delay Days"), regardless of whether such weather delays are specifically set forth in the Schedule. Contractor shall notify the City within 24 hours in writing of a weather-related delay. If Contractor fails to give the required 24-hour notice, no such weather delay will be subtracted from the Expected Delay Days. Weather delays shall not be deemed "Excusable" unless all of the Expected Delay Days have been exhausted.

8. Delays resulting from Additional Work (defined below) that cannot be performed concurrently with the Work on the Schedule.

C. Required Notice. In order to obtain an extension of time due to an Excusable Delay, the Contractor shall comply with the following requirements. The Contractor shall notify the Engineer in writing of the Excusable Delay as soon as practicable, but in no event more than seven Days after the Contractor becomes aware of the occurrence of the Excusable Delay. Such notice shall describe the Excusable Delay and shall state the approximate number of Days the Contractor expects to be delayed. After the cessation of the Excusable Delay, the Contractor shall notify the Engineer of the number of Days the Contractor believes that its activities were in fact delayed by the Excusable Delay. In the event that the delay arises as a result of a Change Order request by the City, the request for an extension of time contained in the resulting Change Order proposal shall be deemed sufficient for purposes of this subsection.

D. Determination. Within 10 Days after cessation of an event giving rise to either an Excusable Delay or Inexcusable Delay, the parties will use good faith efforts to agree on the extent to which the Work has been delayed and whether the delay is an Excusable Delay or an Inexcusable Delay. In the absence of agreement between the parties as to the then-current status of Excusable Delays and Inexcusable Delays, the Engineer will provide the Contractor with written notice of Engineer's determination of the respective number of Days of Excusable Delay and/or Inexcusable Delay. The Engineer's determination may be issued at such time as the Engineer deems reasonable, but not later than 10 Days after receipt by the Engineer of the Contractor's written request for such determination. The Contractor shall not, however, deem an issuance by the Engineer of such a determination to be a concurrence of the matters set forth in the Contractor's request. The Contractor may invoke the dispute resolution procedures set forth in Part D below with respect to such determination.

E. Concurrent Delay. To the extent the Contractor is entitled to an extension of time due to an Excusable Delay, but the performance of the Work would have been suspended, delayed or interrupted by the fault or neglect of the Contractor or by an Inexcusable Delay, the Contractor shall not be entitled to any additional costs for the period of such concurrency.

3.27 Liquidated Damages. It is expressly understood that should Contractor fail to complete the Work covered hereby within the Contract Time, the Contractor agrees to pay and shall pay to the City upon request therefore for each Day of delay beyond the original or revised scheduled time of completion of Contractor's Work as liquidated damages, and not as a penalty, in the amount per day as set forth in MAG Specifications for each Day of delay.

A. Prior to Termination. If this Contract is not terminated, the Contractor shall continue performance and be liable to the City for the liquidated damages until the Work is complete.

B. After Termination. In the event the City exercises its right of termination, the Contractor shall be liable to the City for any excess costs and, in addition, for liquidated damages until such time as the City may reasonably obtain delivery or performance of similar Services.

3.28 Suspension by the City for Convenience.

A. City Determination. The City may order the Contractor in writing to suspend, delay or interrupt all or any part of the Work without cause for such period of time as the City may determine to be appropriate for its convenience.

B. Contract Adjustments. Adjustments caused by suspension, delay or interruption shall be made for increases in the applicable contract sum and/or the date(s) of Substantial Completion. No adjustment shall be made if the Contractor is or otherwise would have been responsible for the suspension, delay or interruption of the Work, or if another provision of this Contract is applied to render an equitable adjustment.

3.29 Termination by the City for Convenience. The City may, upon 30 Days' written notice to the Contractor, terminate this Contract, in whole or in part, for the convenience of the City without prejudice to any right or remedy otherwise available to the City. Upon receipt of such notice, the Contractor shall immediately discontinue all Services affected unless such notice directs otherwise. In the event of a termination for convenience of the City, the Contractor's sole and exclusive right and remedy shall be payment for all Work performed through the date of termination. The Contractor shall not be entitled to be paid any amount as profit for unperformed Services or consideration for the City's termination by convenience.

3.30 Termination by the City for Cause.

A. Default; Cure. If the Contractor refuses or fails to supply sufficient properly skilled staff or proper Materials, or disregards laws, ordinances, rules, regulations, or orders of any public authority jurisdiction, or otherwise substantially violates or materially breaches any term or provision of this Contract, and such nonperformance or violation continues without cure for 15 Days after the Contractor receives written notice of such nonperformance or violation from the City, then the City may, without prejudice to any right or remedy otherwise available to the City, terminate this Contract.

B. Substitute Performance. Upon termination of this Contract by the City, the City shall be entitled to furnish or have furnished the Services to be performed hereunder by the Contractor by whatever method the City may deem expedient. Also, in such case, the Contractor shall not be entitled to receive any further payment until completion of the Work, and the total compensation to the Contractor under this Contract shall be the amount that is equitable under the circumstances. If the City and the Contractor are unable to agree on the amount to be paid under the foregoing sentence, the City shall fix an amount, if any, that it deems appropriate in consideration of all of the circumstances surrounding such termination, and shall make payment accordingly. The Contractor may dispute the City's assessment of the termination amount pursuant to the dispute resolution process set forth in in Part D of this Contract.

C. Contractor Insolvency. Upon the appointment of a receiver for the Contractor, or if the Contractor makes a general assignment for the benefit of creditors, the City may terminate this Contract, without prejudice to any right or remedy otherwise available to the City, upon giving three business days' written notice to the Contractor. If an order for relief is entered under the bankruptcy code with respect to the Contractor, the City may terminate this Contract by giving three business days' written notice to the Contractor unless the Contractor or the trustee completes all of the following:

1. Promptly cures all breaches within such three-day period.
2. Provides adequate assurances of future performance.
3. Compensates the City for actual pecuniary loss resulting from such breaches.

4. Assumes the obligations of the Contractor within the established time limits.

3.31 Contract Subject to Appropriation. The City is obligated only to pay its obligations set forth in this Agreement as may lawfully be made from funds appropriated and budgeted for that purpose during the City's then current fiscal year. The City's obligations under this Agreement are current expenses subject to the "budget law" and the unfettered legislative discretion of the City concerning budgeted purposes and appropriation of funds. Should the City elect not to appropriate and budget funds to pay its Agreement obligations, this Agreement shall be deemed terminated at the end of the then-current fiscal year term for which such funds were appropriated and budgeted for such purpose and the City shall be relieved of any subsequent obligation under this Agreement. The parties agree that the City has no obligation or duty of good faith to budget or appropriate the payment of the City's obligations set forth in this Agreement in any budget in any fiscal year other than the fiscal year in which this Agreement is executed and delivered. The City shall be the sole judge and authority in determining the availability of funds for its obligations under this Agreement. The City shall keep Contractor informed as to the availability of funds for this Agreement. The obligation of the City to make any payment pursuant to this Agreement is not a general obligation or indebtedness of the City. Contractor hereby waives any and all rights to bring any claim against the City from or relating in any way to the City's termination of this Agreement pursuant to this section.

3.32 Additional Work, Materials and/or Overtime. Contractor expressly agrees that if overtime or additional workers or materials are necessary to meet the Schedule, that such overtime will be performed or additional workers or materials will be procured by the Contractor, and the additional expense thereof shall be borne by Contractor unless the delay requiring overtime was directly caused by the City, in which event Contractor shall be entitled to compensation for such overtime Work. If the City requests Contractor to perform additional Work in connection with the Project ("Additional Work"), Contractor shall charge the City a negotiated fixed amount for the Additional Work. In the event a fixed amount cannot be negotiated, Contractor shall invoice the City on a time and materials basis for the Additional Work at the unit prices set forth in the price sheet.

3.33 No Damage for Delay or Additional Work by the City. Contractor shall adjust its operations to conform to any progress schedule changes and hereby waives and releases the City from any liability for damages or expenses that may be caused to or sustained by Contractor by reason of such changes or by reason of delays in the Work, whether caused in whole or in part by conduct on the part of the City, including without limitation, any breach of this Contract or delays by other contractors or Subcontractors. Contractor's exclusive remedy in the event of delay or Additional Work by the City shall be an extension of time hereunder to complete the Work.

3.34 Risk of Loss. Contractor shall assume the risk of loss occasioned by fire, theft or other damage to Materials, machinery, apparatus, tools and equipment relating to the Work prior to actual installation in final place on the Project and acceptance by the City. Contractor shall be responsible for damage to the Materials, machinery, apparatus, tools, equipment and property of the City and other contractors resulting from the acts or omissions of its Subcontractors, employees, agents, representatives Subcontractors, and for payment of the full costs of repair or replacement of any said damage.

3.35 Protection of Finished or Partially Finished Work. The Contractor shall properly guard and protect all finished or partially finished Work and shall be responsible for the same until the entire Contract is completed and accepted by the Engineer. The Contractor shall turn over the entire Work in full accordance with this Contract before final settlement shall be made.

3.36 Character and Status of Workers. Only skilled foremen and workers shall be employed on portions of the Work requiring special qualifications. When required by the Engineer, the Contractor shall discharge any person who is, in the opinion of the Engineer, disorderly, dangerous, insubordinate, incompetent or otherwise objectionable. The Contractor shall indemnify and hold harmless the City from and against damages or claims for compensation that may occur in the enforcement of this Section. The Contractor shall be responsible for ensuring the legal working status of its employees and its Subcontractor's employees. The Contractor agrees that once assigned to Work under this Contract, key personnel shall not be removed or replaced without written notice to the

City. If key personnel are not available for Work under this Contract for a continuous period exceeding 30 Days, or are expected to devote substantially less effort to the Work than initially anticipated, the Contractor shall immediately notify the City and shall, subject to the concurrence of the City, replace such personnel with personnel of substantially equal ability and qualifications.

3.37 Work Methods. The methods, equipment and appliances used on the Work shall be such as will produce a satisfactory quality of Work, and shall be adequate to complete this Contract within the Contract Time. Except as is otherwise specified in this Contract, the Contractor's procedure and methods of construction may, in general, be of its own choosing, provided such methods (A) follow best general practice and (B) are calculated to secure results which will satisfy the requirements of this Contract. The Work covered by this Contract shall be carefully laid out in advance and performed in a manner to minimize interference with normal operation and utilization of the City's right-of-way. The Contractor shall exercise caution during the course of this Work to avoid damage to all known existing or possible unknown existing underground utilities. It shall conduct its operations in such a manner as to avoid injury to its personnel and to avoid damage to all utilities. Any damage done will be repaired without delay and at the expense of the Contractor.

3.38 Safety Fencing Requirement for Trenches and Excavations. The Contractor shall provide safety construction fencing around all open trenches and excavations during all non-working hours. In addition, the Contractor shall provide safety fencing around the Project site during working hours in order to ensure public safety. The Contractor shall provide for the safety and welfare of the general public by adequately fencing all excavations and trenches that are permitted by the Engineer to remain open when construction is not in progress. Fencing shall be securely anchored to approved steel posts located not less than six feet on center, having a minimum height of six feet, and shall consist of wire mesh fabric of sufficient weight and rigidity to adequately span a maximum supporting post separation of six feet. The fencing, when installed about the periphery of excavations and trenches, shall form an effective barrier against intrusion by the general public into areas of construction. The Contractor, at all times when construction is not in progress, shall be responsible for maintaining the fencing in good repair, and upon notification by the Engineer, shall take immediate action to rectify any deficiency. Prior to the start of any excavation or trenching required for the execution of the proposed Work, the Contractor shall submit to the Engineer for approval, detailed plans showing types of materials and methods of fabrication for the protective fencing. There will be no separate measurement or payment for furnishing, installing, or maintaining protective fencing. The cost shall be considered incidental to the cost of the pipe, bridge, and any other structures for which trenching is necessary.

3.39 Plans and Shop Drawings, Samples and Substitution of Materials. All submittals shall conform to MAG Specifications, Section 105.2 (Plans and Drawings) as modified by the MAG Supplement. Contractor shall furnish, within three business days following request therefore by the City, detailed drawings of the Work, samples of Materials and other submittals required for the performance or coordination of the Work. Substitutions shall be equal or superior to Materials specified in the Contract Documents, shall be clearly identified on submittals as "proposed substitutions" and shall be approved by the City in accordance with Section 2.4 above. Contractor shall be fully responsible for the adequacy, completeness and promptness of all such submittals. Materials shall not be furnished to the jobsite unless same is in strict compliance with the Specifications or otherwise approved in writing by the City. Approval by the City shall not relieve Contractor of full responsibility for compliance with scope, intent and performance in accordance with this Contract.

3.40 Cooperation with Utilities. The Contractor shall comply with the requirements of MAG Specifications 105.6, as modified by the MAG Supplement.

3.41 Sampling and Testing. Sampling and testing shall conform to the requirements of the MAG Specifications, Section 106, as modified by the MAG Supplement.

3.42 Cooperation between Contractors. The Contractor shall comply with the requirements of MAG Specifications, Section 105.7, as modified by the MAG Supplement.

3.43 Outdoor Construction Time Restrictions. Unless otherwise permitted by the Engineer, construction will be restricted as listed in the following table:

May 1 – October 31	November 1 – April 30
5:00 a.m. to 7:00 p.m.	6:00 a.m. to 7:00 p.m.

Construction Work shall not begin Work prior to 7:00 a.m. and shall stop by 7:00 p.m. on Saturdays, Sundays and all City, State and Federal holidays.

3.44 Construction Survey. Construction survey and as-built record drawings shall conform to the requirements of the MAG Specifications, Section 105.8 (Construction Stakes, Lines and Grades), as modified by the MAG Supplement.

3.45 Survey Control Points. Existing survey markers (either brass caps or iron pipes) shall be protected by the Contractor or removed and replaced under direct supervision of the Engineer. Survey monuments shall be constructed to the requirements of MAG Specifications, Section 405. Lot corners shall not be disturbed without knowledge and consent of the property owner. The Contractor shall replace benchmarks, monuments or lot corners moved or destroyed during construction at no expense to the City. Contractor and its sureties shall be liable for correct replacement of disturbed survey benchmarks except where the City elects to replace survey benchmarks using its own forces.

3.46 Stockpile of Materials.

A. Engineer Approval. The Contractor may, if approved by the Engineer, place or stockpile Materials in the public right-of-way provided such Materials do not prevent access to adjacent properties or prevent compliance with traffic regulations.

B. No Traffic Interference. Traffic shall not be required to travel over stockpiled Materials and proper dust control shall be maintained.

3.47 Excess Materials. When excavations are made, resultant loose earth shall be (A) utilized for filling by compacting in place or (B) disposed of off-site. Excess or unsuitable material, broken asphaltic concrete and broken portland cement concrete excavated from the right-of-way shall be removed from the Project Site and disposed of by the Contractor. Disposal of material within the Avondale City Limits or Planning Area must be approved by the Engineer. Waste material shall not be placed on private property without express permission of the property owner. The Contractor shall, at all times, keep the premises free from accumulation of waste materials or rubbish caused by its operations. At the completion of the Work, Contractor shall remove all equipment, tools and surplus materials, and shall completely clean the premises, removing and disposing of all debris and rubbish and cleaning all stains, spots, marks, dirt, smears or other blemishes. When the Work premises are turned over to the City, they shall be thoroughly clean and ready for immediate use. Clean-up shall include removal of all excess pointing mortar materials within pipes and removal of oversized rocks and boulders left after finish grading. The Contractor shall provide for the legal disposal of all waste products and debris and shall make necessary arrangements for such disposal.

3.48 Dust Control and Water. Contractor shall implement dust control measures in accordance with MAG Specifications, Section 104.1, and the MAG Supplement. Installation and removal of fire hydrant meters should be scheduled at least three business days in advance through the City Water Billing Department. Watering shall conform to the provisions of MAG Specifications, Section 225. A deposit and installation fee in amounts set forth in the City's fee schedule is required for each meter. The cost of the water is at the prevailing rate.

3.49 Temporary Sanitary Facilities. The Contractor shall provide ample toilet facilities with proper enclosures for the use of workers employed on the Work site. Toilet facilities shall be installed and maintained in conformity with all applicable State and local laws, codes, regulations and ordinances and shall be properly lit and

ventilated, and kept clean at all times. Adequate and satisfactory drinking water shall be provided at all times and under no circumstances and under no conditions will the use of common cups be permitted. The Contractor must supply sanitary drinking cups for the benefit of all employees.

3.50 Electric Power, Water and Telephone. Unless otherwise specified, the Contractor shall make its own arrangements for electric power, water and telephone. Subject to the convenience of the utility, it may be permitted to connect to existing facilities where available, but Contractor shall meter and bear the cost of such power or water, and installation and disconnect of such power, water and telephone services.

3.51 Energized Aerial Electrical Power Lines. Utility companies may maintain energized aerial electrical power lines in the immediate vicinity of this Project. Contractor shall not presume any such lines to be insulated. Construction personnel working in proximity to these lines may be exposed to an extreme hazard from electrical shock. Contractor shall ensure that its employees and all other construction personnel working on this Project are warned of the danger and instructed to take adequate protective measures, including maintaining a minimum ten feet of clearance between the lines and all construction equipment and personnel. (see: OSHA Std. 1926.550 (a) 15, as amended). As an additional safety precaution, Contractor shall call the affected utility companies to arrange, if possible, to have these lines de-energized or relocated when the Work reaches their immediate vicinity. The cost of such temporary arrangements shall be borne by the Contractor. Contractor shall account for the time necessary to cause such utility disconnection in the preparation of its Bid. Electrical utility companies may maintain energized underground electrical power lines in the immediate vicinity of this Project. These power lines represent an extreme hazard of electrical shock to any construction personnel or equipment coming in contact with them. Arizona law requires all parties planning excavations in public rights-of-way to contact all utility firms for locations of their underground facilities. Contractor shall ensure that its employees and all other personnel working near any underground power lines must be warned to take adequate protective measure. (see: OSHA Std. 1926-651 (A), as amended).

3.52 Site Clean Up. Contractor shall at all times, but not less than daily unless otherwise agreed by City Representative, keep the premises on which the Work is being performed clean and free from accumulation of any waste materials, trash, debris and excess dirt, and at all times shall remove Contractor's implements, machinery, tools, apparatus and equipment from the jobsite when not needed on the jobsite. Should the City Representative find it necessary in his/her opinion to employ help to clean up, remove or store any of the foregoing due to failure of Contractor to do so, the expense thereof shall be charged to Contractor. Verbal notice from the City Representative on clean-up or removal is considered adequate notice hereunder, and failure to conform with his/her request within 24 hours thereof will be construed as a breach of this Contract by the Contractor and such charges will be made against Contractor's account as are necessary to accomplish the clean-up or removal. The cost of cleanup, removal or storage by the City, if not deducted by the City from monies due Contractor, shall be paid by Contractor within five business days of written demand by the City.

3.53 Use of the Site. Contractor shall at all times comply fully with all laws, orders, citations, rules, regulations, standards and statutes with respect to occupational health and safety, the handling and storage of hazardous materials, accident prevention and safety equipment and practices, including any accident prevention and safety program of the City; provided, however, that the City shall not be required to impose any safety requirements or administer any such programs and the review or requirement of any safety plan by the City shall not be deemed to release Contractor or in any way diminish its liability, by way of indemnity or otherwise, as assumed by it under this Contract. Contractor shall conduct inspections regularly to determine that safe working conditions and equipment exist and accepts sole responsibility for providing a safe place to Work for its employees and employees of its Subcontractors, laborers, suppliers of material and equipment and any other person visiting the Site, for adequacy of and required use of all safety equipment and for compliance herewith. When so ordered, Contractor shall stop any part of the Work that the City deems unsafe until corrective measures satisfactory to the City have been taken. Should Contractor neglect to adopt such corrective measures, the City may do so and deduct the cost from payments due Contractor. Contractor shall timely submit copies of all accident or injury reports to the City.

3.54 Public Information and Notification. The Contractor shall submit a public information and notification plan for this Project (the "Notification Plan") to the City Representative at the first pre-construction meeting held prior to start of construction. The Notification Plan shall include, at a minimum, the items set forth in this Section 3.54; provided, however, that the Engineer may waive any portion of the requirements of this Section upon a written determination that the Project scope does not warrant such notification. Contractor shall provide Project information to affected residents and homeowners' associations prior to and throughout the Project's duration. The Contractor shall use the Notification Plan to inform the local citizens, businesses and City officials, not less than five business days in advance, of (A) necessary operations that create high noise levels, (B) street closures, (C) detour locations, (D) haul routes and material delivery routes and (E) disruption of bus routes, mail routes and other delivery/pick-up routes.

A. Neighborhood Notification. Prior to the start of any Work on the Project, the Contractor shall distribute a preliminary "Dear Neighbor" letter (8-1/2"x11"), as submitted to and subject to the approval of the Engineer, to all businesses, property owners and residents within 600 feet of any portion of this Project. This "Dear Neighbor" letter shall include, at a minimum, the following information:

1. Contractor's name, business telephone number and the 24-hour "Hot Line" telephone number for this Project.
2. Name of Contractor's Project Manager.
3. Name of Contractor's Project Superintendent.
4. Brief description of the Project.
5. Construction schedule, including anticipated Work hours.
6. Anticipated lane restrictions, including the expected duration thereof.
7. Name of City's Project Manager.
8. Name of the Engineer.

The Engineer shall provide the Contractor with a distribution list for this "Dear Neighbor" letter. Contractor shall (1) ensure that the letter is distributed to all persons and businesses indicated on the list provided by the Engineer and (2) provide the Engineer with a copy of the letter sent and sufficient proof of mailing. Subsequent to delivery of the "Dear Neighbor" letter, the Contractor shall distribute bi-monthly construction progress updates, including construction schedule and any additional information the Engineer deems important as a result of construction activities, to all persons and businesses included on the aforementioned distribution list. At the request of the Engineer, Contractor may be required to distribute additional public notifications. At the end of construction a final "Dear Neighbor" letter shall be distributed to the persons and businesses on the aforementioned distribution list highlighting the Contractor's and the City's appreciation for their patience during construction of the Project.

B. Project Signs. Unless otherwise directed by the Engineer, the Contractor shall furnish and install at least 2 Project signs, not less than five business days before beginning construction, at locations determined by the Engineer, to inform the public of the forthcoming Project, construction dates and 24-Hour Hotline number. The Contractor shall submit the proposed layout of the Project signs to the Engineer for approval prior to fabrication of the signs. The Contractor shall maintain the signs as necessary and update the information as directed by the Engineer. At the Final Completion of the Project, the Contractor shall remove and dispose of the signs. The Project signs shall be fabricated as follows: (1) the vinyl sheeting for the background, legend, and border shall be applied by heat bonding, except that the decal and legend for the project title, cost, and Contractor's name shall be pressure sensitive application; (2) the four foot by eight foot (4' x 8') signs shall be mounted four feet above the ground level and anchored three feet into the ground with concrete backfill around the posts; and (3) sign colors shall be black letters on white background, over a ghost image of the City of Avondale logo. The information on the Project signs

CITY OF AVONDALE
DEVELOPMENT AND ENGINEERING DEPARTMENT
EN19-087

shall be in the format and fonts proportions as depicted on the sample sign below. The image template may be obtained from the City of Avondale Engineering Department as a computer image file.



C. 24-Hour Project Hotline. The Contractor shall be required to furnish a private 24-hour telephone line to be used solely for receiving incoming calls from local citizens or businesses with questions or complaints concerning Project construction operations or procedures (the "Hotline"). The Contractor shall include this Hotline telephone number on all public information distributed throughout the duration of the Project. Contractor shall ensure that Contractor personnel man the Hotline during all hours that there is any Work being performed on this Project; the Hotline shall be answered by a live answering service during all other hours. The Contractor shall maintain a log of incoming calls, responses and action taken that shall be submitted to the Engineer weekly and upon request.

D. Public Meetings. The Contractor shall attend such public meetings as deemed necessary by the Engineer.

E. Press Releases. The Contractor shall, at the request of the Engineer, prepare press releases regarding the Project.

F. Payment for Public Notification. The City will pay, based on time and materials invoices, an amount not to exceed the amount designated in the Price Sheet and entitled COMMUNITY RELATIONS, for Work performed in accordance with the Notification Plan. Work that is eligible for reimbursement includes: the Project signs; the "Dear Neighbor" letters; bi-monthly progress reports; meetings with impacted businesses, residents, schools, churches or other groups; scheduling newsletter when necessary (at least monthly); temporary signs for local access; and maintaining the Hotline. No payment will be made under this item for any Day during which there are substantial deficiencies in compliance, as determined by the Engineer. The Contractor shall submit a final report/evaluation of its Notification Plan process performed for this Project. The report shall be submitted before the Contractor receives final payment.

PART C - MISCELLANEOUS

3.55 Applicable Law; Venue. This Contract shall be governed by the laws of the State of Arizona and suit pertaining to this Contract may be brought only in courts in Maricopa County, Arizona.

3.56 Conflict of Interest. This Contract is subject to the provisions of ARIZ. REV. STAT. § 38-511. The City may cancel this Contract without penalty or further obligations by the City or any of its departments or agencies

if any person significantly involved in initiating, negotiating, securing, drafting or creating this Contract on behalf of the City or any of its departments or agencies is, at any time while this Contract or any extension of this Contract is in effect, an employee of any other party to this Contract in any capacity or a consultant to any other party of this Contract with respect to the subject matter of this Contract.

3.57 Contract Amendments. This Contract may be modified only by a written amendment signed by persons duly authorized to enter into contracts on behalf of the City and the Contractor; provided, however, that Change Orders may be issued and approved administratively by the City when such changes do not alter the Contract Price.

3.58 Provisions Required by Law. Each and every provision of law and any clause required by law to be in this Contract will be read and enforced as though it were included herein and, if through mistake or otherwise any such provision is not inserted, or is not correctly inserted, then upon the application of either party, this Contract will promptly be physically amended to make such insertion or correction.

3.59 Severability. The provisions of this Contract are severable to the extent that any provision or application held to be invalid by a Court of competent jurisdiction shall not affect any other provision or application of this Contract which may remain in effect without the invalid provision or application.

3.60 Independent Contractor. It is clearly understood that each party will act in its individual capacity and not as an agent, employee, partner, joint venturer, or associate of the other. An employee or agent of one party shall not be deemed or construed to be the employee or agent of the other for any purpose whatsoever. The Contractor acknowledges and agrees that the Services provided under this Agreement are being provided as an independent contractor, not as an employee or agent of the City. Contractor, its employees and subcontractors are not entitled to workers' compensation benefits from the City. The City does not have the authority to supervise or control the actual work of Contractor, its employees or subcontractors. The Contractor, and not the City, shall determine the time of its performance of the services provided under this Agreement so long as Contractor meets the requirements of its agreed scope of work and the Specifications, Plans/construction drawings and Reference Documents as set forth in Section 2.1 above and Exhibit A. Contractor is neither prohibited from entering into other contracts nor prohibited from practicing its profession elsewhere. City and Contractor do not intend to nor will they combine business operations under this Agreement.

3.61 Entire Agreement; Interpretation-Parol Evidence. This Contract represents the entire agreement of the parties with respect to its subject matter, and all previous agreements, whether oral or written, entered into prior to this Contract are hereby revoked and superseded by this Contract. No representations, warranties, inducements or oral agreements have been made by any of the parties except as expressly set forth herein, or in any other contemporaneous written agreement executed for the purposes of carrying out the provisions of this Contract. This Contract shall be construed and interpreted according to its plain meaning, and no presumption shall be deemed to apply in favor of, or against the party drafting this Contract. The parties acknowledge and agree that each has had the opportunity to seek and utilize legal counsel in the drafting of, review of, and entry into this Contract.

3.62 Assignment; Delegation. No right or interest in this Contract shall be assigned or delegated by Contractor without prior, written permission of the City, signed by the City Manager. Any attempted assignment or delegation by Contractor in violation of this provision shall be a breach of this Contract by Contractor.

3.63 Subcontracts. No subcontract shall be entered into by the Contractor with any other party to furnish any of the Materials, Services or construction specified herein without the prior, written approval of the City. The Contractor is responsible for performance under this Contract whether or not Subcontractors are used.

3.64 Rights and Remedies. No provision in this Contract shall be construed, expressly or by implication, as waiver by the City of any existing or future right and/or remedy available by law in the event of any claim of default or breach of this Contract. The failure of the City to insist upon the strict performance of any term or condition of this Contract or to exercise or delay the exercise of any right or remedy provided in this Contract, or by law, or

CITY OF AVONDALE
DEVELOPMENT AND ENGINEERING DEPARTMENT
EN19-087

the City's acceptance of and payment for Materials or Services, shall not release the Contractor from any responsibilities or obligations imposed by this Contract or by law, and shall not be deemed a waiver of any right of the City to insist upon the strict performance of this Contract.

3.65 Attorneys' Fees. In the event either party brings any action for any relief, declaratory or otherwise, arising out of this Contract or on account of any breach or default hereof, the prevailing party shall be entitled to receive from the other party reasonable attorneys' fees and reasonable costs and expenses, determined by the court sitting without a jury, which shall be deemed to have accrued on the commencement of such action and shall be enforced whether or not such action is prosecuted through judgment.

3.66 Notices and Requests. Any notice or other communication required or permitted to be given under this Contract shall be in writing and shall be deemed to have been duly given if (A) delivered to the party at the address set forth below, (B) deposited in the U.S. Mail, registered or certified, return receipt requested, to the address set forth below or (C) given to a recognized and reputable overnight delivery service, to the address set forth below:

If to the City: City of Avondale
 11465 West Civic Center Drive
 Avondale, Arizona 85323
 Attn: Charles A. Montoya, City Manager

With copies to: City of Avondale
 11465 West Civic Center Drive
 Avondale, Arizona 85323
 Attn: Tiffany Copp, RFQ Administrator

 City of Avondale
 11465 West Civic Center Drive
 Avondale, Arizona 85323
 Attn: Michael Wawro, City Attorney

If to Contractor:

Attn: _____

or at such other address, and to the attention of such other person or officer, as any party may designate in writing by notice duly given pursuant to this Section. Notices shall be deemed received (A) when delivered to the party, (B) three business days after being placed in the U.S. Mail, properly addressed, with sufficient postage or (C) the following business day after being given to a recognized overnight delivery service, with the person giving the notice paying all required charges and instructing the delivery service to deliver on the following business day. If a copy of a notice is also given to a party's counsel or other recipient, the provisions above governing the date on which a notice is deemed to have been received by a party shall mean and refer to the date on which the party, and not its counsel or other recipient to which a copy of the notice may be sent, is deemed to have received the notice.

3.67 Overcharges by Antitrust Violations. The City maintains that, in practice, overcharges resulting from antitrust violations are borne by the purchaser. Therefore, to the extent permitted by law, the Contractor hereby assigns to the City any and all claims for such overcharges as to the goods and services used to fulfill this Contract.

3.68 Force Majeure. Except for payment for sums due, neither party shall be liable to the other nor deemed in default under this Contract if and to the extent that such party's performance of this Contract is prevented by reason of force majeure. The term "*force majeure*" means an occurrence that is beyond the control of the party affected and occurs without its fault or negligence. Without limiting the foregoing, force majeure includes acts of God; acts of the public enemy; war; riots; strikes; mobilization; labor disputes; civil disorders; fire; floods; lockouts;

injunctions-intervention-acts, or failures or refusals to act by government authority; and other similar occurrences beyond the control of the party declaring force majeure which such party is unable to prevent by exercising reasonable diligence. The force majeure shall be deemed to commence when the party declaring force majeure notifies the other party, in accordance with Section 3.66, of the existence of the force majeure and shall be deemed to continue as long as the results or effects of the force majeure prevent the party from resuming performance in accordance with this Contract. Force majeure shall not include the following occurrences:

A. Late Delivery. Late delivery of equipment or materials caused by congestion at a manufacturer's plant or elsewhere, an oversold condition of the market, inefficiencies or similar occurrences:

B. Late Performance. Late performance by a Subcontractor unless the delay arises out of a force majeure occurrence in accordance with this Section 3.68.

Any delay or failure in performance by either party hereto shall not constitute default hereunder or give rise to any claim for damages or loss of anticipated profits if, and to the extent that such delay or failure is caused by force majeure. If either party is delayed at any time in the progress of the Work by force majeure, then the delayed party shall notify the other party in accordance with Section 3.66 and shall make a specific reference to this Section, thereby invoking its provisions. The delayed party shall cause such delay to cease as soon as practicable and shall notify the other party in writing. The time of Substantial Completion or Final Completion shall be extended by written Contract amendment for a period of time equal to the time that the results or effects of such delay prevent the delayed party from performing in accordance with this Contract.

3.69 Confidentiality of Records. The Contractor shall establish and maintain procedures and controls that are acceptable to the City for the purpose of ensuring that information contained in its records or obtained from the City or from others in carrying out its obligations under this Contract shall not be used or disclosed by it, its agents, officers, or employees, except as required to perform Contractor's duties under this Contract. Persons requesting such information should be referred to the City. Contractor also agrees that any information pertaining to individual persons shall not be divulged other than to employees or officers of Contractor as needed for the performance of duties under this Contract.

3.70 Records and Audit Rights. To ensure that the Contractor and its Subcontractors are complying with the warranty under Section 3.71 below, Contractor's and its Subcontractors' books, records, correspondence, accounting procedures and practices, and any other supporting evidence relating to this Contract, including the papers of any Contractor and its Subcontractors' employees who perform any Work or Services pursuant to this Contract (all of the foregoing hereinafter referred to as "Records"), shall be open to inspection and subject to audit and/or reproduction during normal working hours by the City, to the extent necessary to adequately permit (1) evaluation and verification of any invoices, payments or claims based on Contractor's and its Subcontractors' actual costs (including direct and indirect costs and overhead allocations) incurred, or units expended directly in the performance of Work under this Contract and (2) evaluation of the Contractor's and its Subcontractors' compliance with the Arizona employer sanctions laws referenced in Section 3.71 below. To the extent necessary for the City to audit Records as set forth in this Section, Contractor and its Subcontractors hereby waive any rights to keep such Records confidential. For the purpose of evaluating or verifying such actual or claimed costs or units expended, the City shall have access to said Records, even if located at its Subcontractors' facilities, from the effective date of this Contract for the duration of the Work and until three years after the date of final payment by the City to Contractor pursuant to this Contract. Contractor and its Subcontractors shall provide the City with adequate and appropriate workspace so that the City can conduct audits in compliance with the provisions of this Section. The City shall give Contractor or its Subcontractors reasonable advance notice of intended audits. Contractor shall require its Subcontractors to comply with the provisions of this Section by insertion of the requirements hereof in any subcontract pursuant to this Contract.

3.71 E-verify Requirements. To the extent applicable under ARIZ. REV. STAT. § 41-4401, the Contractor and its Subcontractors warrant compliance with all Federal immigration laws and regulations that relate to their employees and their compliance with the E-verify requirements under ARIZ. REV. STAT. § 23-214(A). Contractor's

or its Subcontractors' failure to comply with such warranty shall be deemed a material breach of this Contract and may result in the termination of this Contract by the City.

3.72 Israel. Contractor certifies that it is not currently engaged in, and agrees for the duration of this Agreement that it will not engage in a "boycott," as that term is defined in ARIZ. REV. STAT. § 35-393, of Israel.

3.73 Right to Inspect Plant. The City may, at reasonable times, inspect the part of the plant or place of business of the Contractor or Subcontractor that is related to the performance of this Contract.

3.74 Warranties. Contractor warrants to the City that all Materials and equipment furnished shall be new unless otherwise specified and agreed by the City and that all Work shall be of first class quality, free from faults and defects and in conformance with this Contract. If at any time within one year following the date of Final Completion and acceptance of the entire Project (or such longer period as may be provided under warranties for equipment or Materials): (A) any part of the Materials furnished in connection with the Work shall be or become defective due to defects in either labor or Materials, or both, or (B) Contractor's Work or Materials, or both, are or were not in conformance with original or amended Plans and Specifications, or supplementary shop drawings, then the Contractor shall upon written notice from the City immediately replace or repair such defective or non-conforming Material or workmanship at no cost to the City. Contractor further agrees to execute any special guarantees as provided by this Contract or required by law. Contractor shall require similar guarantees from all vendors and from all its Subcontractors. Contractor further agrees, upon written demand of the City and during the course of construction, to immediately re-execute, repair or replace any Work that fails to conform to the requirements of this Contract, whether caused by faulty Materials or workmanship, or both. In the event Contractor shall fail or refuse to make such change upon the City's written demand, the City shall have the right to have such Work re-executed, repaired or replaced, to withhold from or back charge to Contractor all costs incurred thereby.

3.75 Inspection. All Materials and/or Services are subject to final inspection and acceptance by the City. Materials and/or Services failing to conform to the Specifications of this Contract will be held at Contractor's risk and may be returned to the Contractor. If so returned, all costs are the responsibility of the Contractor. Upon discovery of non-conforming Materials or Services, the City may elect to do any or all of the following by written notice to the Contractor: (A) waive the non-conformance; (B) stop the Work immediately; or (C) bring material or service into compliance and withhold the cost of same from any payments due to the Contractor.

3.76 No Replacement of Defective Tender. Every tender of Materials shall fully comply with all provisions of this Contract. If a tender is made which does not fully conform, this shall constitute a breach of this Contract as a whole.

3.77 Shipment Under Reservation Prohibited. Contractor is not authorized to ship Materials under reservation and no tender of a bill of lading will operate as a tender of the Materials.

3.78 Liens. All Materials, Service or construction shall be free of all liens and, if the City requests, a formal release of all liens shall be delivered to the City.

3.79 Licenses. Contractor shall maintain in current status all Federal, State and Local licenses and permits required for the operation of the business conducted by the Contractor as applicable to this Contract.

3.80 Patents and Copyrights. All Services, information, computer program elements, reports and other deliverables, which may be patented or copyrighted and created under this Contract are the property of the City and shall not be used or released by the Contractor or any other person except with the prior written permission of the City.

3.81 Preparation of Specifications by Persons other than City Personnel. All Specifications shall seek to promote overall economy for the purposes intended and encourage competition and not be unduly restrictive in

satisfying the City's needs. No person preparing Specifications shall receive any direct or indirect benefit from the utilization of Specifications, other than fees paid for the preparation of Specifications.

3.82 Advertising. Contractor shall not advertise or publish information concerning this Contract without prior, written consent of the City.

PART D - ALTERNATIVE DISPUTE RESOLUTION

3.83 Scope. Notwithstanding anything to the contrary provided elsewhere in the Contract Documents, except for subsection 3.86(G) below, the alternative dispute resolution ("ADR") process provided for herein shall be the exclusive means for resolution of claims or disputes arising under, relating to or touching upon this Contract, the interpretation thereof or the performance or breach by any party thereto, including but not limited to original claims or disputes asserted as cross claims, counterclaims, third party claims or claims for indemnity or subrogation, in any threatened or ongoing litigation or arbitration with third parties, if such disputes involve parties to contracts containing this ADR provision.

3.84 Neutral Evaluator, Arbitrators. The City will select a Neutral Evaluator to serve as set forth in this ADR process, subject to the Contractor's approval, which approval shall not be unreasonably withheld. In the event that the City and the Contractor are unable to agree upon a Neutral Evaluator, the neutral evaluation process shall be eliminated and the parties shall proceed with the binding arbitration process set forth in Section 3.86 below. The City and Contractor shall each select an arbitrator to serve as set forth in this ADR process. Each arbitrator selected shall be a member of the State Bar of the State of Arizona and shall have experience in the field of construction law. None of the arbitrators nor any of the arbitrator's firms shall have presently, or in the past, represented any party to the arbitration.

3.85 Neutral Evaluation Process. If the parties have been unable to resolve the disputes after discussions and partnering, but the parties have agreed to a Neutral Evaluator, the following neutral evaluation process shall be used to resolve any such dispute.

A. Notification of Dispute. The City through its Engineer shall notify the Neutral Evaluator in writing of the existence of a dispute within 10 Days of the City or the Contractor declaring need to commence the neutral evaluation process.

B. Non-Binding Informal Hearing. The Neutral Evaluator shall schedule a non-binding informal hearing of the matter to be held within seven Days from receipt of notification of the existence of a dispute. The Neutral Evaluator may conduct the hearing in such manner as he deems appropriate and shall notify each party of the hearing and of its opportunity to present evidence it believes will resolve the dispute. The Neutral Evaluator shall require that each party submit a written outline of the issues and evidence intended to be introduced at the hearing and the proposed resolution of the dispute to the Neutral Evaluator before the hearing commences. Arbitrators shall not participate in such informal hearing or proceedings process. The Neutral Evaluator is not bound by the rules of evidence when admitting evidence in the hearing and may limit the length of the hearing, the number of witnesses or any evidence introduced to the extent deemed relevant and efficient.

C. Non-Binding Decision. The Neutral Evaluator shall render a non-binding, written decision as soon as possible, but not later than five Days after the hearing.

3.86 Binding Arbitration Procedure. The following binding arbitration procedure, except as provided in subsection 3.86(G) below, shall serve as the exclusive method to resolve a dispute if (A) the parties cannot agree to a Neutral Evaluator as set forth in Section 3.84 above or (B) any party chooses not to accept the decision of the Neutral Evaluator. The party requesting binding arbitration shall notify the Neutral Evaluator of a request for arbitration in writing within three business days' of receipt of the Neutral Evaluator's decision. If the Contractor requests arbitration or if Contractor rejects the City's selection of a Neutral Evaluator, it shall post a cash bond with the Neutral Evaluator in an amount agreed upon by the parties or, in the event of no agreement, the Neutral Evaluator

shall establish the amount of the cash bond to defray the cost of the arbitration as set forth in subsection 3.86(M) and the proceeds from the bond shall be allocated in accordance with subsection 3.86(M) by the Arbitration Panel.

A. Arbitration Panel. The Arbitration Panel shall consist of three arbitrators: the City's appointed arbitrator, the Contractor's appointed arbitrator and a third arbitrator (or "Neutral Arbitrator") who shall be selected by the parties' arbitrators as set forth in subsection 3.86(B) If more than one consultant or contractor is involved in a dispute, the consultants and/or contractors shall agree on an appointee to serve as arbitrator. The Neutral Evaluator shall not participate in the proceedings.

B. Selection of Neutral Arbitrator. The parties' arbitrators shall choose the Neutral Arbitrator within five business days of receipt of notification of a dispute from the Neutral Evaluator. The Neutral Arbitrator shall have the same qualifications as those of the arbitrators set forth in Section 3.84. In the event that the selected arbitrators cannot agree on the Neutral Arbitrator as set forth above, the Neutral Arbitrator shall be the "Default Neutral Arbitrator," a person or entity jointly selected by the City and the Contractor. If the City and the Contractor cannot agree on a Default Neutral Arbitrator, the City and the Contractor shall each submit two names to an appropriate judge who shall select one person to serve as the Default Neutral Arbitrator."

C. Expedited Hearing. The parties have structured this procedure with the goal of providing for the prompt, efficient and final resolution of all disputes falling within the purview of this ADR process. To that end, any party can petition the Neutral Evaluator to set an expedited hearing. If the Neutral Evaluator determines that the circumstances justify it, the Neutral Evaluator shall contact the selected Arbitration Panel and arrange for scheduling of the arbitration at the earliest possible date. In any event, the hearing of any dispute not expedited will commence as soon as practical but in no event later than 20 Days after notification of request for arbitration having been submitted. This deadline can be extended only with the consent of all the parties to the dispute, or by decision of the Arbitration Panel upon a showing of emergency circumstances.

D. Procedure. The Arbitration Panel will select a Chairman and will conduct the hearing in such a manner that will resolve disputes in a prompt, cost efficient manner giving regard to the rights of all parties. Each party shall supply to the Arbitration Panel a written pre-hearing statement which shall contain a brief statement of the nature of the claim or defense, a list of witnesses and exhibits, a brief description of the subject matter of the testimony of each witness who will be called to testify, and an estimate as to the length of time that will be required for the arbitration hearing. The Arbitration Panel shall review and consider the Neutral Evaluator decision, if any. The Chairman shall determine the nature and scope of discovery, if any, and the manner of presentation of relevant evidence consistent with deadlines provided herein and the parties' objective that disputes be resolved in a prompt and efficient manner. No discovery may be had of any materials or information for which a privilege is recognized by Arizona law. The Chairman, upon proper application, shall issue such orders as may be necessary and permissible under law to protect confidential, proprietary or sensitive materials or information from public disclosure or other misuse. Any party may make application to the Maricopa County Superior Court to have a protective order entered as may be appropriate to confirm such orders of the Chairman.

E. Hearing Days. In order to effectuate parties' goals, the hearing once commenced, will proceed from business day to business day until concluded, absent a showing of emergency circumstances.

F. Award. The Arbitration Panel shall, within 10 Days from the conclusion of any hearing, by majority vote, issue its award. The award shall include an allocation of fees and costs pursuant to subsection 3.86(M) herein. The award is to be rendered in accordance with this Contract and the laws of the State of Arizona.

G. Scope of Award. The Arbitration Panel shall be without authority to award punitive damages, and any such punitive damage award shall be void. The Arbitration Panel shall be without any authority to issue an award against any individual party in excess of 20% of the original Contract amount, but in no event shall any award exceed \$2,000,000, exclusive of interest, arbitration fees, costs and attorneys' fees. If an award is made against any individual party in excess of \$100,000, exclusive of interest, arbitration fees, costs and attorneys' fees, it must be supported by written findings of fact, conclusions of law and a statement as to how damages were calculated.

Any claim in excess of 20% of the original Contract amount or in excess \$2,000,000 shall be subject to the jurisdiction of the Superior Court of Arizona, Maricopa County. Any party can contest the validity of the amount claimed if an action is filed in the Superior Court.

H. Jurisdiction. The Arbitration Panel shall not be bound for jurisdictional purposes by the amount asserted in any party's claim, but shall conduct a preliminary hearing into the question of jurisdiction upon application of any party at the earliest convenient time, but not later than the commencement of the arbitration hearing.

I. Entry of Judgment. Any party can make application to the Maricopa County Superior Court for confirmation of an award, and for entry of judgment on it.

J. Severance and Joinder. To reduce the possibility of inconsistent adjudications: (1) the Neutral Evaluator or the Arbitration Panel may, at the request of any party, join and/or sever parties, and/or claims arising under other contracts containing this ADR provision, and (2) the Neutral Evaluator, on his own authority, or the Arbitration Panel may, on its own authority, join or sever parties and/or claims subject to this ADR process as they deem necessary for a just resolution of the dispute, consistent with the parties' goal of the prompt and efficient resolution of disputes, provided, however, that the Contractor, Architect/Engineer and Project professionals shall not be joined as a party to any claim made by a Contractor. Nothing herein shall create the right by any party to assert claims against another party not germane to this Contract or not recognized under the substantive law applicable to the dispute. Neither the Neutral Evaluator nor the Arbitration Panel are authorized to join to the proceeding parties not in privity with the City. Contractor cannot be joined to any pending arbitration proceeding, without Contractor's express written consent, unless Contractor is given the opportunity to participate in the selection of the non-City appointed arbitrator.

K. Appeal. Any party may appeal (1) errors of law by the Arbitration Panel if, but only if, the errors arise in an award in excess of \$100,000, (2) the exercise by the Chairman or Arbitration Panel of any powers contrary to or inconsistent with this Contract or (3) on the basis of any of the grounds provided in ARIZ. REV. STAT. § 12-1512, as amended. Appeals shall be to the Maricopa County Superior Court within 15 Days of entry of the award. The standard of review in such cases shall be that applicable to the consideration of a motion for judgment notwithstanding the verdict, and the Maricopa County Superior Court shall have the authority to confirm, vacate, modify or remand an award appealed under this Section, but not to conduct a trial, entertain the introduction of new evidence or conduct a hearing de novo.

L. Uniform Arbitration Act. Except as otherwise provided herein, binding arbitration pursued under this provision shall be governed by the Uniform Arbitration Act as codified in Arizona in ARIZ. REV. STAT. § 12-1501, *et seq.*

M. Fees and Costs. Each party shall bear its own fees and costs in connection with any informal hearing before the Neutral Evaluator. All fees and costs associated with any arbitration before the Arbitration Panel, including without limitation the Arbitration Panelists' fee, and the prevailing party's reasonable attorneys' fees, expert witness fees and costs, will be paid by the non-prevailing party, except as provided for herein. In no event shall any Arbitrator's hourly fees be awarded in an amount in excess of \$200 per hour and (1) costs shall not include any travel expenses in excess of mileage at the rate paid by the City, not to exceed a one way trip of 150 miles, and (2) all travel expenses, including meals, shall be reimbursed pursuant to the travel policy of the City in effect at the time of the hearing. The determination of prevailing and non-prevailing parties, and the appropriate allocation of fees and costs, will be included in the award by the Arbitration Panel. Fees for the Neutral Evaluator shall be divided evenly between the City and the Contractor.

N. Confidentiality. Any proceeding initiated under ADR shall be deemed confidential to the maximum extent allowed by Arizona law and no party shall, except for disclosures to a party's attorneys or accountants, make any disclosure related to the disputed matter or to the outcome of any proceeding except to the

extent required by law, or to seek interim equitable relief, or to enforce an agreement reached by the parties or an award made hereunder.

O. Equitable Litigation. Notwithstanding any other provision of ADR to the contrary, any party can petition the Maricopa County Superior Court for interim equitable relief as necessary to preserve the status quo and prevent immediate and irreparable harm to a party or to the Program pending resolution of a dispute pursuant to ADR provided herein. No court may order any permanent injunctive relief except as may be necessary to enforce an order entered by the Arbitration Panel. The fees and costs incurred in connection with any such equitable proceeding shall be determined and assessed in ADR.

P. Change Order. Any award in favor of the Contractor against the City or in favor of the City against the Contractor shall be reduced to a Change Order and executed by the parties in accordance with the award and the provisions of this Contract.

Q. Merger and Bar. Any claim asserted pursuant to this ADR process shall be deemed to include all claims, demands, and requests for compensation for costs and losses or other relief, including the extension of this Contract performance period which reasonably should or could have been brought against any party that was or could have been brought into this ADR process, with respect to the subject claim. The Arbitration Panel shall apply legal principles commonly known as merger and bar to deny any claim or claims against any party regarding which claim or claims recovery has been sought or should have been sought in a previously adjudicated claim for an alleged cost, loss, breach, error, or omission.

R. Inclusion in Other Contracts. The Contractor shall cooperate with the City in efforts to include this ADR provision in all other Project contracts. Subject to Contractor's reasonable agreement, the Contractor agrees that any modification to this ADR provision that is included in the construction or other contracts shall also apply to the Contractor. It is the intent of the parties that any changes to this ADR provision in later contracts will be evolutionary and designed to incorporate the terms of this ADR provision without material changes to the substance or procedure of this ADR provision.

EXHIBIT A
TO
INVITATION FOR BIDS NO. EN19-087

[Specifications, Plans/Construction Drawings/Reference Documents]

See following pages.

Avondale

Development & Engineering

TECHNICAL SPECIFICATIONS

**Dysart Road Improvements
Dysart Road and Rancho Santa Fe Boulevard Intersection
ST1365
SOLICITATION #EN19-087**

**Prepared by:
Dibble Engineering
7878 North 16th Street
Suite 300
Phoenix, Arizona 85020**



May 2019

TECHNICAL SPECIFICATIONS

TABLE OF CONTENTS

PART 100 - GENERAL CONDITIONS	3
PART 200 – EARTHWORK.....	10
PART 300 – STREETS AND RELATED WORK.....	11
PART 400 – RIGHT OF WAY & TRAFFIC CONTROL	19
PART 500 – STRUCURES RELATED WORK	23
PART 600 – WATER & SEWER RELATED WORK.....	23
PART 900 – TRAFFIC SIGNALS.....	24
PART 1000 – PAVEMENT MARKING AND SIGNING	28

PART 100 - GENERAL CONDITIONS

SECTION 104 – SCOPE OF WORK

104.01000 – Location and Project Boundaries:

The project is located on the intersection of Dysart Road and Rancho Santa Fe Boulevard in the City of Avondale, Arizona (City).

104.02000 – Scope of Work Overview:

The work consists of the widening of Dysart Road for a right turn lane onto Rancho Santa Fe and includes the installation of new pavement, curb, gutter, sidewalk, storm drain, traffic signals, pavement marking and other related miscellaneous work. Additional information is provided in ART. II, Section 2.1 of the IFB. Specific Scope of Work items are itemized as Bid Items in the PRICE SHEET, Exhibit “C”, of the IFB.

SECTION 105 – CONTROL OF WORK

105.01000 – Additional Reference Standards:

The following reference standards are added to Article III, Section 3.1 of the IFB’s General Terms and Conditions and are incorporated by reference.

The “ADOT Specifications” is more particularly defined as the Arizona Department of Transportation (ADOT), Standard Specifications for Road and Bridge Construction, 2008 Edition.

U.S. Department of Transportation, Manual on Uniform Traffic Control Devices (MUTCD), latest edition.

Latest revisions of ASTM, AWWA, ANSI or Federal specifications, standards and details, as applicable.

Latest revisions of MCDOT supplement to the MAG Uniform Specifications and Details for Public Works Construction, 2011, as applicable.

Latest revisions of City of Phoenix supplement to the MAG Uniform Specifications for Public Works Construction, as applicable.

In the event of a conflict between the Construction Drawings and the Contract language, the Contract language shall prevail.

In the event of a conflict between (i) the ASTM, AWWA, ANSI or Federal specifications, standards and details and (ii) the MAG Uniform Standard Specifications and Details for Public Works Construction and the City Supplement to MAG Uniform Standard Specifications and Details for Public Works Construction, the MAG Uniform Standard Specifications and Details for Public Works Construction and City Supplement to MAG Uniform Standard Specifications and Details for Public Works construction shall prevail.

In the event of a conflict between the AWWA, ANSI or Federal specifications, standards and details and the Contract, the Contract shall prevail.

In the event of a conflict between the City of Phoenix Traffic Barricade Manual and the U.S. Department of Transportation Manual on Uniform Traffic Control Devices (MUTCD), the City of Phoenix Traffic Barricade Manual shall prevail.

105.02000 – Additional Reference Information and Materials:

The following information can be downloaded from the City Engineering Website:

- Pothole Report

Section 105.2.1.G of the Avondale Supplement to MAG Uniform Standard Specifications and Details for Public Works Construction shall be modified to add:

- Electrical Materials
- Decomposed Granite
- Striping and Signing

Bid Item 105.30010– As-built Documentation:

The work under this item shall consist of furnishing all materials, equipment, and labor necessary for providing complete and competent as-built record document plans to the City. As-built plans shall reflect all in-place field dimensions, horizontal locations and vertical elevations for all constructed or installed improvements. All changes, additions and deletions shall be depicted graphically and represented numerically. All dimensions and elevations on the plan sheets must be verified.

The Contractor shall be required to keep a clean and current set of as-built plans during the Project's construction duration. The as-built plans must be kept up to date for each phase of construction throughout the Project's construction duration, especially for all underground utilities and improvements. These as-built plans shall be subject to review each month by the City's Engineering Inspector to verify compliance with this specification and will be part of the approval process for each of the Contractor's monthly progress payments.

Unless otherwise provided for, the Contractor shall be responsible for preparing and providing to the City all final as-built record documents for the Project using the most recent City approved plan sheets. An Arizona registered civil engineer or Arizona registered land surveyor shall seal the final as-built record documents. The final as-built record documents shall conform to the requirements of MAG Uniform Standard Specifications Sections 105.8 and 105.15; and as specified in the City MAG Supplement. Final as-built plan sheets shall be prepared on 4 MIL, double matte, MYLAR material. A CD/DVD back-up copy of the as-builts in [.tiff] digital file format shall also be required.

Measurement for the As-built Record Document Plans will be prorated (overall project percent completion) each month over the Project's duration. ***Payment*** shall be made at the **LUMP SUM** price bid and shall be considered full compensation for this work item.

105.60010 – Cooperation with Utilities:

The following utility companies may have facilities in the area of this Project. It shall be the Contractor's responsibility to determine the exact location of the utilities prior to any construction operations and to notify the below mentioned utility companies a minimum of five (5) working days prior to commencing any work on the project. Use caution and always follow all local Blue Stake laws.

City of Avondale Water
City of Avondale Sewer
City of Avondale Traffic Signals

Leonard Moreno (623) 764-2517
Michael Yracheta (623) 333-4414
Bennie Robinson (623) 764-2800

Liberty Utilities

Rovell Foggy (623) 298-3760

Liberty Utilities has water and sewer facilities within the Project area. These facilities are not expected to present a conflict with the Project. Appropriate care should be taken to avoid damaging existing facilities and to maintain existing conditions upon completion of the construction process.

Arizona Public Service (APS)

Ron Gandara (602) 371-7456

APS has facilities within the Project area. These facilities are not expected to present a conflict with the Project. Caution and proper clearances should be taken into consideration when doing work around APS facilities. Maintain a minimum 12 inches vertical clearance from APS underground lines. It is the Contractor's responsibility to maintain minimum OSHA clearances from APS underground facilities. Contact APS a minimum of 72 hours before starting construction around APS facilities.

Cox Communications

Jeffery Palen (623) 328-3554

Cox Communications has facilities within the Project area. These facilities are not expected to present a conflict with the Project. Appropriate care should be taken to avoid damaging existing facilities and to maintain existing conditions upon completion of the construction process.

CenturyLink

Eric Zohner (602) 630-5484

CenturyLink has facilities within the Project area. These facilities are not expected to present a conflict with the Project. Appropriate care should be taken to avoid damaging existing facilities and to maintain existing conditions upon completion of the construction process.

Southwest Gas

Adam Shochat (602) 484-5649

Southwest Gas has facilities within the Project. These facilities are not expected to present a conflict with the Project. Appropriate care should be taken to avoid damaging existing facilities and to maintain existing conditions upon completion of the construction process.

Coordination with Utilities is considered incidental to the work being performed, and no additional payment will be made for Coordination with Utilities.

Section 105.6.3 of the Avondale Supplement to MAG Uniform Standard Specifications and Details for Public Works Construction shall be modified to add:

Before any pipe excavation shall take place, the Contractor shall be required to pothole and

verify all utility conflicts or utility crossings; known, marked (Blue Staked) and shown on the approved plans. This includes all residential service lines which may not be marked. The Contractor shall work with the City's Blue Stake Specialist to coordinate locating services. Failure on the Contractor's behalf to adequately locate and verify the utility conflicts/crossings well in advance of any main line or lateral line trench excavation shall preclude any claims or extra costs by the Contractor for delays or stand-by time. All utility potholing in existing paved streets shall be done using the air/vacuum type method. Dimensions for the potholing pavement cuts shall be limited to 12 inch (12-in) by 12 inch (12-in) square holes. All potholes shall be backfilled and patched in accordance with MAG Standard Detail No. 212.

The City has obtained pothole data for the proposed utility crossings. The pothole information was used by the City of Avondale for the design purposes. The use of the pothole data is for additional information and does not release the Contractor from doing its due diligence when excavating near existing underground utilities. This data shall not relieve the Contractor from complying with the "Blue Stake Law" requirements.

Potholing is considered incidental to the work being performed, and no additional payment will be made for Potholing.

Bid Item 105.80010 – Construction Staking, Survey, and Layout:

The work under this item shall consist of furnishing all materials, equipment, and labor necessary for providing construction survey, staking and layout for the Project. This item shall comply with MAG Specification 105.8 and as modified by the Avondale Supplement to MAG Uniform Standard Specifications and Details for Public Works Construction. **Measurement** for survey, staking and layout will be prorated (overall project percent completion) each month over the Project's duration. **Payment** shall be made at the **LUMP SUM** price bid and shall be considered full compensation for this work item.

SECTION 107 – LEGAL REGULATIONS AND RESPONSIBILITY TO PUBLIC

Bid Item 107.02000 - AZPDES (NPDES) SWPPP:

The Lump Sum price bid for this SWPPP work item shall include all material, labor, equipment and other incidental costs related to furnishing, installing, and maintaining the SWPPP during the project construction. Maintenance shall include but is not limited to cleaning, repair and disposal of debris and compromised devices following storm events or other water runoff on the project. All administrative costs including plan and document preparation shall also be included.

This project is subject to the Arizona Pollutant Discharge Elimination System (AZPDES) Construction General Permit (CGP) requirements under the EPA General Permit for Arizona. All subcontractors shall comply with all AZPDES CGP requirements under the supervision of the General Contractor and shall submit a completed, signed subcontractor certification form, thereby designating themselves as co-permittees. The Contractor will be expected to develop the Storm Water Pollution Prevention Plans (SWPPP) following the most recent City of Avondale Approved SWPPP Template found on City of Avondale website. Completed SWPPPs must be submitted to the City's NPDES coordinator for review before a construction

permit will be issued by the City. All sections of the most recent City of Avondale Approved SWPPP Template must be complete in order for the City's NPDES coordinator to initiate a review of the submitted SWPPP. Any structural or non-structural best management practices included in the SWPPP that are not included in the City of Avondale Approved BMP List (found on the City of Avondale website) will be subject to the standards deviation process, and are not guaranteed approval.

Subsequent to approval by the City's NPDES coordinator, the Contractor will be expected to update/revise the approved SWPPP as necessary throughout the construction of the Project in order to ensure compliance with EPA, AZPDES, and CGP permit requirements. Revisions to the SWPPP requiring use of the SWPPP bid item, or any other additional items, shall be subject to approval by the City prior to implementation. The SWPPP document shall be kept at the project site at all times. The final SWPPP document shall be retained by the Contractor for three years following project completion and final acceptance by the City.

The contractor will be responsible to make submittals to the appropriate agencies. In addition to review by the City and Maricopa County Department of Transportation (MCDOT), portions of this project may be in the urbanized, non-incorporated area governed by Maricopa County Environmental Services Department. This department requires a submittal, fees, and process in addition to the standard NPDES requirements. In addition, portions of this project are within a quarter mile of the Gila River, which is an impaired waterway, and may require a special review or process from ADEQ.

The Contractor shall submit a completed, signed Notice of Intent (NOI) form (including the signed subcontractor certification forms) to the Arizona Department of Environmental Quality (ADEQ), Water Permits Section/Storm Water NOI (5415B-3), 1110 W. Washington Street, Phoenix, Arizona 85007; or fax to (602) 771-4674, or online at ADEQ's Smart NOI Web site at: <http://az.gov/app/smartnoi/>. The NOI shall be posted at the construction site at all times.

Failure by the Contractor (or any applicable subcontractors) to submit the NOI forms and certifications to ADEQ, and/or the SWPPP to the City's NPDES coordinator for review, by the start of construction activities will lead to delays in meeting EPA requirements, which will result in delay of the start of construction. The Contractor will not be entitled to any additional compensation for costs resulting from such delay of the construction start date and/or any construction activities. No construction activities shall begin until all applicable storm water pollution control devices are in place. Any additional work or costs caused by the Contractor's (or subcontractor's) failure to properly implement the SWPPP shall not be considered for compensation. The Contractor shall keep a copy of the latest STORM WATER GENERAL PERMIT FOR CONSTRUCTION ACTIVITIES as printed in the Federal Register at the job site at all times. The Contractor shall keep a copy of the STORM WATER BASELINE CONSTRUCTION GENERAL PERMIT COVERAGE NOTICE received from the EPA (after submittal of the NOI) at the job site at all times.

All SWPPP reports required under this contract shall be available to the public in accordance with the requirements of Section 308(b) of the Clean Water Act. The Contractor shall make plans available to the public upon request through the EPA. No conditions of the Arizona General Permit or the SWPPP shall release the Contractor from any responsibilities or requirements under other environmental statutes or regulations. Asphalt plant and concrete

plants (including mobile plants) require separate AZPDES industrial permits.

Upon completion and acceptance of the work performed by a subcontractor co-permittee, either the Contractor or other subcontractors shall absolve such subcontractor of any involvement in, or responsibility for, any subsequent AZPDES violations on the project. After project completion, acceptance, and de-mobilization, the Contractor shall submit a completed, signed Notice of Termination (NOT) form to the ADEQ Water Permits Section/Storm Water NOT (5415B-3), 1110 W. Washington Street, Phoenix, Arizona 85007 or fax to (602) 771-4674, or online at ADEQ's Smart NOI Web site at: <http://az.gov/app/smartnoi/>.

As a minimum, the Contractor shall perform inspections in accordance with the scope and schedule specified in the most recent CGP Inspection and Corrective Action Report Form found on the ADEQ website. The Contractor is also encouraged to inspect all best management practices following all rainfalls, as it is the Contractor's responsibility to ensure the proper operation of each best management practice at all times. The Contractor shall maintain a record of each inspection. No other separate measurements or payments will be made relative to SWPPP items.

The Lump Sum price bid for this SWPPP work item shall include all material, labor, equipment and other incidental costs related to furnishing, installing, and maintaining the SWPPP during the project construction. Maintenance shall include but is not limited to cleaning, repair and disposal of debris and compromised devices following storm events or other water runoff on the project. All administrative costs including plan and document preparation shall also be included.

Measurement for AZPDES (NPDES) SWPPP will be prorated (overall project percent completion) each month over the project's duration. **Payment** shall be made at the **LUMP SUM** price bid and shall be considered full compensation for this work item.

Bid Item 107.15000 – Community Relations (Allowance):

The work under this item shall consist of furnishing all necessary materials, equipment, labor, services and incidentals for providing public information and notification in accordance with Article III, General Terms and Conditions, Part B Performance of the Work, Section 3.53, "Public Information and Notification" of the Contract Documents. The cost for providing a 24-hour project hot-line number service shall be reimbursed through this work item. **Payment** will be based on City-approved time and material invoices for an amount not to exceed fifteen thousand dollars (\$15,000.00) and shall be considered full compensation for this work item.

Bid Item 107.15010– Project Information Signs:

The Work under this item shall consist of furnishing all necessary materials, equipment, labor, services and incidentals for providing project information signs. The cost for installing and maintaining project information signs, in accordance with the contract documents, shall be included in this work item. The Contractor shall also be responsible for removing the project information signs once the Project has reached final completion. **Measurement** and **Payment** will be based on **EACH** project sign and shall be considered full compensation for this work item.

107.20010 – Permits:

The City of Avondale Engineering Right-of-Way Permit fee will be waived for this project. All other required permits shall be the Contractor's responsibility to obtain and pay for which may include but not be limited to; ADOT ROW permit, Maricopa County Environmental Dust Control permit and City fire hydrant meter fees. The cost for all permits is considered incidental to the work being performed, and no additional payment will be made.

SECTION 108 – COMMENCEMENT, PROSECUTION AND PROGRESS

108.50010 – Limitation of Operations and Sequencing of Construction:

The Contractor shall be aware of and coordinate this Project's Work with any other ongoing construction and/or traffic control in the immediate vicinity of the Project area.

Night and weekend work are not allowed unless specifically pre-approved by the City. The Contractor shall assume no night or weekend work for bidding purposes.

A minimum of two thru lanes, one each direction, shall remain open at all times. Provisions shall be made to allow for left turns including dedicated turn bays at all signalized intersections and other major collector cross-street intersections, unless otherwise specifically pre-approved by the City.

Any activities that will affect peak time traffic shall be pre-approved for times, days, and method by the City prior to implementation. Generally, no activities that affect peak time traffic on major collector and arterial streets will be allowed between 7:00 a.m. - 9:00 a.m. and from 4:00 p.m. - 6:00 p.m. Deviations may only occur when specifically approved by the City Engineer.

All milling, crack sealing and pavement replacement shall be completed before any preservative seals or slurry/micro seals can be applied.

SECTION 109 - MEASUREMENT AND PAYMENT

109.00010 – General:

Bid Item Numbers listed herein correspond to the Item Numbers listed in the Price Sheet of the FB's Exhibit "C".

Measurement for each bid item shall be done in the units installed or percent complete as indicated in the Price Sheet of the IFB's Exhibit "C". Measurement shall be for all work that is satisfactorily completed in place, with no allowance for waste, and that which is verified by field measurements as applicable.

In general, payments to the Contractor shall be in accordance with Article 3, General Terms and Conditions, Section 3.13, "Payments to Contractor" of the Contract Documents. Specific bid item payment guidelines shall be in accordance with the MAG Uniform Standard Specifications as applicable unless as revised or more particularly described in these Technical Specifications. Payment will be made at the Unit Price or Lump Sum price that was bid and as shown in the

Price Sheet of the IFB's Exhibit "C" and shall constitute payment in full for furnishing all materials, equipment, appurtenances, labor, plant and tools necessary to provide a complete Project in a workmanlike and satisfactory manner as shown by the Plan Drawings and in the Contract Documents described herein.

Bid Item 109.04000 - Miscellaneous Reimbursable (Allowance):

The work under this item shall consist of furnishing all necessary materials, equipment, and labor for work not covered by the Contract plans or documents due to an unforeseen field condition or other circumstance that has been identified during the construction phase as necessary to complete the Project. No work shall be performed under this item unless it is authorized, in writing, by the City or authorized representative. The scope of work, conditions, completion schedule and pricing for any extra work must be mutually agreed on and approved by the City before the work can commence. **Measurement** shall be based on City-approved time and material invoices or on a pre-approved, mutually agreed on price. **Payment** shall be for an amount not to exceed Fifty Thousand dollars (\$50,000.00) based on the approved time and material invoices or the pre-determined, pre-approved price for each separate extra work item and shall be considered full compensation for the work item.

Bid Item 109.10010- Mobilization/Demobilization:

The work under this item shall consist of furnishing all materials, equipment, and labor necessary to provide the Contractor a one-time, round trip mobilization/demobilization of the Contractor's personnel equipment, supplies and incidentals, establishment of offices, buildings and other facilities, required for the performance of the work on the Project, including preparatory work and operations prior to the commencement of the work on the Project site. **Measurement** and **Payment** for mobilization and demobilization shall be done in two equal parts of the Contractor's Bid Item **LUMP SUM** price. The first half payment shall be included in the Contractor's initial invoice and the second half payment shall be made after the Project has reached Substantial Completion as declared by the City and shall be considered full compensation for this work item.

PART 200 – EARTHWORK

SECTION 201 – CLEARING AND GRUBBING

Bid Item 201.01010 – Remove Tree, Diameter <12";

Bid Item 201.01014 – Remove Palm Tree:

The work under this item shall consist of furnishing all materials, equipment, and labor necessary for the removal and disposal of trees in accordance with MAG Uniform Standard Specifications Sections 201. **Measurement** of items shall be per **EACH** tree removed. **Payment** shall be made at the unit price bid and such payment shall be compensation in full for the item complete in place.

Bid Item 201.10000 – Clearing & Grubbing:

The work under this item shall consist of furnishing all materials, equipment, and labor necessary for the removing objectional material from the right-of-way and easements in accordance with MAG Uniform Standard Specifications Sections 201. Items to be removed may include, but are not be limited to, plants, shrubs and bushes. Clearing and grubbing shall be performed prior to grading operations. *Payment* for Clearing and Grubbing shall be made at the **LUMP SUM** price bid and shall be considered full compensation for this work item.

PART 300 – STREETS AND RELATED WORK

SECTION 301 – SUBGRADE PREPARATION

Bid Item 301.01000 – Subgrade Preparation:

The work under this item shall consist of furnishing all materials, equipment, and labor necessary for preparation of natural or excavated areas prior to the placement of any sub-base material, pavement or other structures. Unless provided for in another bid item, this work shall include the removal and disposal of all unsuitable material including existing pavement and other obstructions in accordance with MAG Specification Section 301. The Contractor shall be required to provide and pay for all quality control geotechnical testing in accordance with the MAG Uniform Standard Specifications and the Avondale Supplement to MAG Uniform Standard Specifications and Details for Public Works Construction. *Measurement* of item will be by the **SQUARE YARD**, measured by the total area of new concrete pavements. The areas under concrete curb and gutter, sidewalk and concrete driveway entrances will not be included in the item measurement. Unless provided for in other separate bid items or unless otherwise specified; Clearing and Grubbing, Roadway Excavation, Borrow Excavation, and Fill Construction shall not be measured, in which case payment for these earthwork items, if required, shall be included in the unit price for Subgrade Preparation. *Payment* shall be made at the unit price bid and such payment shall be compensation in full for the item complete in place.

SECTION 321 – PLACEMENT AND CONSTRUCTION OF ASPHALT CEMENT PAVEMENT

Bid Item 321.00203– Asphaltic Concrete Pavement (19mm) High Volume Marshall Mix:

The work under this item shall consist of furnishing all materials, equipment, and labor for the placement and compaction of asphaltic concrete base course shall be in accordance with MAG Section 321. Placement and compaction of material will be as a base course for new pavement, as indicated on the plans. The base course mix shall be provided with an asphalt binder in accordance with MAG Section 710.

The Contractor shall submit written certification that the asphalt meets all requirements of MAG Section 710 for a 19 mm mix matching MAG High Volume Marshall ¾" Mix. Materials and mix design proposed to be used in the project must meet all the quality/design criteria prescribed for that specific material/design in the MAG Standard Specification Section 710 or elsewhere within the Standard Specification. Mix design and materials submittals are required for review and approval by the City. Contractor shall be responsible for all costs incurred for resubmittal of rejected mix designs and or materials until they are approved by the City. The

City reserves the right to have a test laboratory do quality assurance testing for pavement materials. The results may be used by the Engineer during the approval process.

When specified to be placed over existing AB in the plans, the existing AB will need to be shaped for the new cross slope and centerline elevation and compacted to meet MAG Uniform Standard Specifications prior to the placement of Asphalt Concrete Pavement. In some locations, existing AB may need to be removed to accommodate the pavement structural section specified in the plan. Existing AB that is removed can be used in other areas of the project where additional AB may be needed to help form increased centerline elevations specified in the plans. Any waste AB material not used on the project will become the responsibility of the contractor. No additional payment will be made to the contractor for removing, compacting or forming of existing AB, or disposal of waste.

Paving shall not commence until the City Engineer or their representative has accepted the asphalt base course and bituminous tack coat has been applied. *Measurement* of item shall be per **TON** of asphaltic concrete pavement in place. *Payment* shall be made at the unit price bid and such payment shall be compensation in full for the item complete in place.

SECTION 324 – PORTLAND CEMENT CONCRETE PAVEMENT (PCCP)

Bid Item 324.01090– Portland Cement Concrete Pavement (PCCP) 9" Thickness:

The work under this item shall consist of furnishing all materials, equipment, and labor necessary for the installation of Portland Cement Concrete Pavement in accordance with MAG Uniform Standard Specifications Sections 324 and 725. *Measurement* of item will be by the **SQUARE YARD** of 9-inch PCCP installed in place. *Payment* shall be made at the unit price bid and such payment shall be compensation in full for the item complete in place.

SECTION 329 – TACK COAT

Bid Item 329.01000– Asphalt Emulsion Tack Coat (SS-1):

The work under this item shall consist of furnishing all materials, equipment, and labor necessary for the application of an emulsified asphalt tack coat in accordance with MAG Uniform Standard Specifications Sections 329 and 713 with the application rate set at **0.08** gallons per square yard. Immediately before application, the underlying base course or other designated surface area shall be thoroughly cleaned of dirt, debris or other objectionable material. Application shall not take place until the Engineer or authorized representative has inspected and approved the cleaned surface area. *Measurement* of item will be made by the **TON** of diluted material applied. *Payment* shall be made at the unit price bid and such payment shall be compensation in full for the item complete in place.

SECTION 331 – MICROSURFACING SPECIFICATIONS

Bid Item 331.03200 – Microsurfacing (Type II Aggregate):

The work under this item shall consist of furnishing all materials, equipment, and labor necessary for the placement of microsurfacing material on existing pavement at the locations shown on the plans. Work under this item shall be installed and tested in accordance with MAG

Section 331. The aggregate material shall meet the MAG 714 specification for Type II aggregate. The Contractor shall be responsible for any necessary testing of materials for compliance. The Loaded Wheel Sand Adhesion Test criteria will be based on traffic volumes greater than 3000 vehicles per day. The Contractor shall protect all survey monuments, manholes and valve covers from the microsurface application. The Contractor shall be responsible for measuring, documenting, setting off-set references and/or whatever necessary to re-establish location and alignment of any existing striping and pavement markings.

Traffic control set-up and maintenance shall be the responsibility of the contractor. Streets with new pavement or new pavement surface treatments shall not be open for public use until all permanent lane striping is complete, or until temporary striping and/or temporary traffic control (barricades) have been provided in accordance with an approved plan.

Material costs shall include the required quantities of mineral aggregates, filler material, asphalt emulsion, rolling and all incidentals necessary to complete the work. Costs for lay-out, any additional surface prep including cleaning/sweeping as necessary and removal of raised pavement markers, if required, shall be included in the unit bid price for this item. Application of blotting materials and other excess materials removal/clean-up to prevent tracking shall be included in the unit bid price for this item. Yellow RPM's will not be required to be replaced. Any re-striping will be performed under separate Bid Items. Adjustments of manholes and valve boxes are to be paid under separate Bid Items. *Measurement* of item will be made by **SQUARE YARD** of total area of existing pavement in which microsurface material is applied. *Payment* shall be made at the unit price bid and such payment shall be compensation in full for the item complete in place.

SECTION 340 – CONC CURB, GUTTER, S/W, CURB RAMPS, D/W & ALLEY ENTRANCE

Bid Item 340.01110 – 6" Vertical Curb and Gutter, MAG Std. Det. 220, Type A:

Bid Item 340.01160 – 6" Single Curb, MAG Std. Det. 222, Type B:

The work under this item shall consist of furnishing all materials, equipment, and labor necessary for the construction of new Portland Cement concrete curb and gutter at the locations, grades and elevations shown on the project plan documents. All curb and gutter work shall be constructed in accordance with MAG Specification Section 340, MAG Standard Detail as specified in plans, and the City of Avondale Supplement to the MAG Uniform Standard Specifications as applicable. The Contractor shall verify line and grade prior to placing any concrete. *Measurement* of items will be per each **LINEAR FOOT** of curb installed in place. *Payment* shall be made at the unit price bid and such payment shall be compensation in full for the item complete in place.

Bid Item 340.01210 – 4" Thick Sidewalk, MAG Std. Det. 230:

The work under this item shall consist of furnishing all materials, equipment, and labor necessary for the construction of concrete sidewalk at the locations, grades and elevations shown on the project plan documents. Also included in this work, is the material, equipment, and labor necessary to prepare subgrade under the sidewalk. The sidewalk width shall be five-foot minimum and match existing sidewalk unless otherwise shown on the plans. All concrete sidewalk work shall be constructed in accordance with MAG Specification Section 340, MAG

Detail No. 230 and the City of Avondale Supplement to the MAG Uniform Standard Specifications as applicable. Care shall be taken with the installation of concrete sidewalk ramps to protect in place any existing vegetation, irrigation system, signs, walls or concrete that may be present. Any damage to existing vegetation, irrigation system, signs, walls or concrete will need to be repaired to their current condition at the Contractor's expense. **Measurement** of item will be per each **SQUARE FOOT** of sidewalk installed in place. **Payment** shall be made at the unit price bid and such payment shall be compensation in full for the item complete in place.

Bid Item 340.01303– Curb Ramp, MAG Std. Det. 236-5 (Modified):

The work under this item shall consist of furnishing all materials, equipment, and labor for construction of Portland Cement concrete, ADA compliant pedestrian sidewalk ramps adjacent to sidewalk at the locations shown on the plans. Also included in this work, is the material, equipment, and labor necessary to provide a transition from the adjacent sidewalk to the ramp and any subgrade preparation for the curb ramp and transitions. Sidewalk ramps shall be in accordance with MAG standard specification section 340 and shall be constructed per MAG Standard Detail 253-3 including any modifications to that standard detail as identified in the plans and the City of Avondale Supplement to the MAG Uniform Standard Specifications as applicable. **Measurement** of item will be per **EACH** ramp installed in place. **Payment** shall be made at the unit price bid and such payment shall be compensation in full for the item complete in place.

Bid Item 340.01454 – Commercial Driveway Entrance, COA Std. Det. A1251-1 (Modified):

The work under this item shall consist of furnishing all materials, equipment, and labor for the construction of driveways at locations shown on the plans. Driveways shall be constructed in accordance with City of Avondale Standard Detail A1254 (including any modifications to that standard detail as identified in the plans), MAG Standard Specification Section 340, Avondale Supplement to MAG specifications, and as detailed in the project plans. Included in this work is the material, equipment, and labor necessary to install the concrete sidewalk ramps, detectable warning surface and curb as shown in Avondale Standard Detail A1254. Driveway width shall be as called out on the plans. All items shall be in accordance with Section 340 of the MAG Uniform Standard Specifications. Contractor must maintain vehicle access to the businesses at all times during driveway construction. Full driveway closures during driveway construction are prohibited. Care shall be taken with the installation of residential driveways to protect in place any existing fencing, gates, or walls that may be present. Any damage to existing fencing, gates or walls will need to be repaired to their current condition at the Contractor's expense. **Measurement** of item will be per **SQUARE FOOT** installed in place. **Payment** shall be made at the unit price bid and shall be considered full compensation for this work item

SECTION 350 – REMOVAL OF EXISTING IMPROVEMENTS

Bid Item 350.01001 – Remove & Salvage Meter Pedestal;

Bid Item 350.01002 – Remove & Salvage Controller Cabinet;

Bid Item 350.01003 – Remove & Salvage Traffic Signal Pole, Mast Arms & Equipment;

Bid Item 350.01004 – Remove & Salvage Traffic Signal Pole;

Bid Item 350.01005 – Remove & Salvage Internally Illuminated Street Name Sign:

The work under this item shall consist of furnishing all labor, equipment and materials required to remove and salvage the existing meter pedestal, controller cabinet, internally illuminated street name signs, traffic signal poles, mast arms and equipment, as called for on the plans in accordance with the requirements MAG Standard Specification Section 350. The Contractor shall carefully remove the existing meter pedestal, controller cabinet, signal poles, mast arms and equipment, as identified in the plans, in a manner so as to prevent any damage to the removed equipment, existing conductors or the existing foundations. Salvaged materials and equipment shall be delivered to the City of Avondale. The contractor shall contact City of Avondale Traffic Operations Supervisor, Bennie Robinson at 623-333-4231 a minimum of two (2) working days in advance of delivery for location. **Measurement** of items will be per **EACH** pedestal, cabinet, sign, and signal pole removed. **Payment** will be made at the unit price bid for the completed work and delivery of the salvaged items to the City of Avondale. No separate measurement or payment will be made for additional materials or hardware required to complete this work, the cost considered included in the contract price.

Bid Item 350.01006 – Remove Traffic Signal Conduit:

The work under this item shall consist of furnishing all labor, equipment and materials required to remove traffic signal conduit as called for in the plans in accordance with MAG Standard Specification Section 350. The Contractor shall carefully remove the existing traffic signal conduit, as identified in the plans, in a manner so as to prevent any damage to the existing cabinets, signal pole and signal equipment. Any voids created by removal operations shall be backfilled and compacted in accordance with MAG Standard Specification Section 211. **Measurement** of item will be per **LINEAR FOOT** of conduit removed. **Payment** will be made at the unit price bid for the completed work. No separate measurement or payment will be made for additional materials or hardware required to complete this work, the cost considered included in the contract price.

Bid Item 350.01007 – Remove Meter Pedestal Foundation, Backfill & Compact Void;

Bid Item 350.01008 – Remove Traffic Signal Pole Foundation, Backfill & Compact Void;

Bid Item 350.01009 – Remove Traffic Pull Box;

Bid Item 350.01010 – Remove Traffic Pull Box, Backfill & Compact Void:

The work under these items shall consist of furnishing all labor, equipment and materials required to remove existing meter pedestal and traffic pole foundations as well as pull boxes as called for in the plans and in accordance with MAG Standard Specification Section 350. The work shall include backfilling and compacting any voids resulting from foundation or pull box removals as identified on the plans in accordance with MAG Standard Specification Section 211. **Measurement** of items will be per **EACH** foundation or pull box removed. **Payment** will be made at the unit price bid for the completed work. No separate measurement or payment will be made for additional materials or hardware required to complete this work, the cost considered included in the contract price.

Bid Item 350.01011 – Remove 2 Pedestrian Indications & Mounting Assembly;

Bid Item 350.01012 – Remove Pedestrian Push Button Assembly;

The work under this item shall consist of furnishing all labor, equipment and materials required

to remove existing traffic signal indicators, traffic signal push buttons and any associated assemblies as called for in the plans in accordance with MAG Standard Specification Section 350. The Contractor shall carefully remove the existing items, as identified in the plans, in a manner so as to prevent any damage to the existing signal, signal pole and signal equipment. *Measurement* of items will be per **EACH** traffic signal indicator or push button removed. *Payment* will be made at the unit price bid for the completed work. No separate measurement or payment will be made for additional materials or hardware required to complete this work, the cost considered included in the contract price.

Bid Item 350.01013 – Remove & Salvage Video Detection System:

The work under this item shall consist of furnishing all labor, equipment and materials required to remove and salvage the existing traffic video detection systems and any associated assemblies as called for in the plans and shall be in accordance with MAG Standard Specification Section 350. The Contractor shall carefully remove the existing items, as identified in the plans, in a manner so as to prevent any damage to the existing traffic signal pole, mast arm, and video equipment. Salvaged materials and equipment shall be delivered to the City of Avondale. The contractor shall contact City of Avondale Traffic Operations Supervisor, Bennie Robinson at 623-333-4231 a minimum of two (2) working days in advance of delivery for location. *Measurement* of item will be measured and paid for at the contract **LUMP SUM** price and include removal of sensors plus peripherals, cable, brackets, etc. for the complete intersection system including all labor, lift vehicles, traffic control, tools and equipment necessary for installation of the emergency vehicle preemption system, complete in place. *Payment* will be made at the unit price bid for the completed work. No separate measurement or payment will be made for additional materials or hardware required to complete this work, the cost considered included in the contract price.

Bid Item 350.01014 – Plug Opening in Signal Pole:

The work under this item shall consist of furnishing all labor, equipment and materials required to plug openings in signal poles resulting from the removal of traffic signal equipment, as identified on the plans.

The contractor shall remove the existing traffic signal equipment, as directed on the plans and as directed by the Engineer. The contractor shall plug weld with a hot galvanized finish the remaining openings, including bolt holes on the traffic signal pole. The contractor shall paint the extents of their work in a color which matches the existing pole color. The plug assembly shall be weather-proof and constructed such that it will be impossible to receive any electrical shock under any weather condition. The plug shall be shaped to fit the curvature of the pole to which it is attached and shall provide a rigid, tamper proof installation. The contractor shall approval from the engineer prior to any further installation.

Measurement of item will be per **EACH** hole plugged to the satisfaction of the Engineer. *Payment* will be made at the unit price bid for the completed work. No separate measurement or payment will be made for additional materials or hardware required to complete this work, the cost considered included in the contract price.

Bid Item 350.01015 – Salvage & Reinstall Trombone Mast Arm with Equipment;
Bid Item 350.01016 – Salvage & Reinstall Luminaire Mast Arm with LED Luminaire;
Bid Item 350.01017 – Salvage & Reinstall Side Mounted Traffic Signal & Pedestrian
Indications;

Bid Item 350.01018 – Salvage & Reinstall Pedestrian Push Button Assembly;

Bid Item 350.01019 – Salvage & Reinstall LED Luminaire;

Bid Item 350.01020 – Salvage & Reinstall Internally Illuminate Street Name Sign Assembly;

Bid Item 350.01021 – Salvage & Reinstall Emergency Vehicle Pre-Emption System;

Bit Item 350.01022 – Salvage & Reinstall Ethernet Radio Antenna;

The work under this item shall consist of furnishing all labor, equipment and materials required to remove and salvage on-site existing traffic signal mast arms and other traffic signal equipment listed above and as called for in the plans. The work under this item also includes the re-installation of the aforementioned mast arms and equipment onto the City furnished traffic signal poles, as identified on the plans.

The Contractor shall carefully remove the existing traffic signal mast arms and traffic signal equipment, as identified in the plans, in a manner so as to prevent any damage to the salvaged equipment, existing conductors or the existing foundations. This also includes equipment that is attached to the salvaged traffic signal and luminaire mast arms including, but not limited to; signal indications, mounting assemblies, closed circuit television cameras, emergency vehicle pre-emption units, etc. The re-installation of the existing equipment will conform to the requirements of Section 901 of the City of Avondale Supplement to MAG Standard Specifications and Details as well as the ADOT Specifications.

Salvaged equipment that is not re-installed at new locations shall be delivered to the City of Avondale. Contact City of Avondale Traffic Operations Supervisor, Bennie Robinson at 623-333-4231 a minimum of two (2) working days in advance of delivery for location.

Measurement of items will be per **EACH** mast arm or traffic signal equipment salvaged and reinstalled. **Payment** will be made at the unit price bid for the completed work. No separate measurement or payment will be made for additional materials or hardware required to complete this work, the cost considered included in the contract price.

Bid Item 350.01120– Remove Storm Drain Pipe, Backfill and Compact:

The work under this item shall consist of furnishing all materials, equipment, and labor for the excavation, removal and disposal of existing storm drain pipe and appurtenances including installing compacted backfill per MAG Uniform Standard Specifications Section 211 at the locations shown in the plans. The Contractor shall be required to provide and pay for all quality control geotechnical testing in accordance with the MAG Uniform Standard Specifications Section 350. Payment for pavement removal and pavement replacement shall be paid under separate bid items. **Measurement** of item will be per each **LINEAR FOOT** of pipe removed. **Payment** shall be made at the unit price bid and such payment shall be compensation in full for the item removal and disposal.

Bid Item 350.01300 – Remove Asphalt Concrete Pavement:

The work under this item shall consist of furnishing all materials, equipment, and labor necessary for removing existing asphalt concrete pavement as shown on the project plan documents. Pavement removal shall be in accordance with MAG Standard Specification Sections 336 and 350. The Contractor is responsible for protecting all adjacent pavement and concrete. The pavement removal operation shall not damage any underground utilities that are to remain in place. The Contractor shall include all removal related costs in this bid item work including saw cut, milling, loading, hauling, off-site disposal and clean-up. **Measurement** of item will be per each **SQUARE YARD** removed. **Payment** shall be made at the unit price bid and such payment shall be compensation in full for the item removal and disposal.

Bid Item 350.01400 – Remove Catch Basin:

The work under this item shall consist of furnishing all materials, equipment, and labor necessary for removal of existing catch basin as shown on the plans and in accordance with MAG Uniform Standard Specifications Section 350. Hauling and disposal shall be incidental to this item of work. **Measurement** of item will be per **EACH** catch basin removed. **Payment** shall be made at the unit price bid and such payment shall be compensation in full for the item removal and disposal.

Bid Item 350.01800 – Remove Concrete Curb and Gutter;

Bid Item 350.01850 – Remove Concrete Single Curb:

The work under this item shall consist of furnishing all materials, equipment, and labor necessary for the removal of existing concrete curb and gutter as shown on the project plan documents including roll, vertical and ribbon type curbing. Concrete curb and gutter removal shall be in accordance with MAG Standard Specification Section 350. The Contractor shall include all removal related costs in this bid item work including saw cut, loading, hauling and off-site disposal. Locations, limits and quantities shall be per plan. **Measurement** of items will be per each **LINEAR FOOT** of curb removed. **Payment** shall be made at the unit price bid and such payment shall be compensation in full for the item removal and disposal.

Bid Item 350.01900 – Remove Concrete Sidewalk;

Bid Item 350.01910 – Remove Concrete Driveway:

The work under this item shall consist of furnishing all materials, equipment, and labor necessary for the removal of existing concrete sidewalk, ramp, driveway and slabs as shown on the project plan documents. All flat concrete removals shall be in accordance with MAG Uniform Standard Specifications Section 350. The Contractor shall include all removal related costs in this bid item work including saw cut, loading, hauling and off-site disposal. Locations, limits and quantities shall be per plan and/or as designated by the City's Engineering Representative. Contractor must maintain vehicle access to the businesses at all times during driveway removal. Full driveway closures during driveway removal are prohibited. **Measurement** of items will be per each **SQUARE FOOT** of concrete removed. **Payment** shall be made at the unit price bid and such payment shall be compensation in full for the item removal and disposal.

PART 400 – RIGHT OF WAY & TRAFFIC CONTROL

SECTION 401 – TRAFFIC CONTROL

Bid Item 401.01000– Traffic Control:

The work performed under this Bid Item shall consist of providing all required traffic control barricades, devices, signage, temporary paint pavement markings (striping), flagmen set-ups, pilot cars and other related maintenance as necessary, in accordance with MAG Standard Specification Section 401 and as amended by the City's "Traffic Regulations" Section of the General Terms and Conditions of the Contract Documents and the City of Avondale Supplement to the MAG Uniform Standard Specifications as applicable. Traffic control set-up and maintenance shall be the responsibility of the contractor. Traffic Control shall be further defined by site specific pre-approved traffic control plans (TCPs) and such costs consisting of preparing and submitting ATSSA certified traffic control plans for approval shall be included. Plans must be submitted to the City of Avondale for review and approval a minimum of three Avondale Business Days (M – TH) prior to the start of the related work. The plans must be complete, detailed and meet the City's submittal guidelines. Work requiring traffic restrictions shall not start until the traffic control plans have been approved by the City.

Road closures for convenience of the Contractor shall not be allowed. During construction activities, a minimum of two thru lanes, one each direction, shall remain open at all times. Provisions shall be made to allow for left turns including dedicated turn bays at all signalized intersections and other major collector cross-street intersections, unless otherwise specifically pre-approved by the City. Any activities that will affect peak time traffic shall be pre-approved for times, days, and method by the City prior to implementation. Generally, no activities or traffic restrictions that affect peak time traffic on major collector and arterial streets will be allowed between 6:00 a.m. - 9:00 a.m. and from 4:00 p.m. - 7:00 p.m., M-F. Deviations may only occur when specifically pre-approved by the City. The Contractor shall maintain 24hr access for all Emergency vehicles through the project; no exceptions.

It shall be the responsibility of the Contractor to provide, erect, maintain, remove and/or relocate all temporary and existing traffic control devices and signal indications necessary to properly mark and control the construction area(s) for the safe and efficient movement of all roadway users including pedestrians. The Contractor shall inspect and maintain all installed temporary traffic control devices at least once during a twenty-four (24) hour period. More frequent intervals of inspection and maintenance shall be made during periods of high winds or other detrimental conditions including a continuing problem maintaining the signs and devices. All temporary traffic control devices shall be ballasted with sandbags.

If traffic cones are approved to be used in lieu of barricades for day-time pavement related work only, 28" tall, high visibility orange cones may be permitted until the streets are opened up to traffic. Traffic cones shall not be allowed for any over-night traffic control. The spacing of the cones and/or signs to be used shall be per the City of Phoenix Traffic Barricade Manual. The number of cones on hand must be sufficient for an entire day's work, including any patchwork done that same day. When construction activities require the use of flagmen, it shall be the contractor's responsibility to provide ATSSA certified and trained personnel to serve as flagmen. Payment for uniformed off-duty police officers, if required, shall be paid under a separate bid item as an allowance.

Streets with new pavement or new pavement surface treatments shall not be open for public use until all permanent lane striping is complete, or until temporary striping and/or temporary traffic control (barricades) have been provided in accordance with an approved plan.

The Contractor shall maintain local access to all side streets, access roads, driveways and alleys, at all times and shall notify all affected residents 48 hours in advance of any restrictions which will affect their access. The Contractor shall restore full access as soon as possible. If access cannot be restored in a timely manner, the Contractor shall provide an alternative which shall be pre-determined with the residents prior to imposing any restrictions. Any local street restrictions imposed shall be such that local area traffic circulation and emergency vehicle access is maintained. The Contractor shall ensure that all existing sidewalks on this project that remain open are fully accessible and safe for pedestrian access.

Access to the Chevron Gas Station shall be maintained at all times during the project. Driveway removal and construction at Station 21+20 shall occur while maintaining access for customers and business deliveries at all times. A driveway closure is prohibited.

Measurement of item will be prorated (overall project percent completion) each month over the project's duration. The Contractor is responsible for all costs incurred in replacing lost or damaged traffic control devices and traffic control warning signs. *Payment* for Traffic Control shall be made at the **LUMP SUM** price bid and shall be considered full compensation for this work item.

Item 401.01100 – Uniformed Off-Duty Officer (Allowance):

This item shall consist of providing a Uniformed Off-Duty Police Officer to coordinate and direct on-site traffic control when construction activities are within 150 ft of a signalized street intersection and the activities impact traffic movement, or as otherwise required or directed by the City. Prior approval of the use of a Uniformed Off-Duty Police Officer shall be obtained from the City of Avondale. The City of Avondale Police Department shall have the first right of refusal to provide the service. Contractor shall provide at least 72 hours of prior notice. Contractor shall contact Frances Jones (fjones@avondale.org) or at (623) 333-7260 Monday through Thursday between 6 am and 4 pm to schedule a Uniformed Off-Duty Police Officer. If the Contractor contracts directly with the City of Avondale Police, then the Contractor will be responsible to provide worker's compensation insurance coverage. Measurement and Payment for a police officer will be on an hourly basis not to exceed fifteen thousand dollars (\$15,000.00).

SECTION 430 – LANDSCAPING & PLANTING

Bid Item 430.01003 – Landscape & Irrigation Restoration:

The work under this item shall consist of furnishing all materials, equipment, and labor necessary for the restoration of existing landscape related items due to the relocation of sidewalk, curb and gutter, or single curb as provided on the project plan documents. This will include, but not be limited to, removal and reconfiguration of irrigation systems, removal and restoration of turf, removal and restoration of decomposed granite and plantings that may be impacted due to proposed improvements. The area between the back of sidewalk and right-of-

way, or easement, if applicable, shall be restored to match the existing condition.

Disturbance areas shall be kept as small as possible to accomplish the new improvements so that disturbance to the existing landscape and irrigation systems is as minimal as possible. All landscape restoration work shall be in accordance with MAG Standard Specification Sections 430 and 440 and City of Avondale Supplement to MAG Uniform Standards Specifications and Details for Public Works Construction Section 430 and 440.

Contractor shall provide new decomposed granite within disturbed areas to adjacent locations within the same property. Contractor shall match color and gradation of any decomposed granite in these Landscape and Irrigation Restoration Areas and supply new granite as necessary to bring disturbed areas back to original condition that shall be a minimum of 2 inches in depth. Contractor shall contact the Engineer for review and approval of Landscape Restoration materials.

The work shall also consist of reconstructing or repairing the existing irrigation system in areas designated on the plans. The Contractor shall be required to repair and/or replace all disturbed or damaged irrigation components returning their operation to 100 percent within 24 hours following initial disturbance of any of the irrigation components. The existing irrigation that will be impacted includes the drip irrigation system for the trees, shrubs and ground covers, and turf irrigation spray systems. The work shall include furnishing and installing the various irrigation sleeping, piping, drip emitters, sprinklers, gate valves, electric control valves, wiring, and valve boxes, including required excavation and backfill at the designated locations shown on the project plans or as directed by the Engineer. The existing irrigation components shall be protected and maintained in their current condition where feasible or repaired, replaced, extended, and reconnected in areas including but not limited to, those areas that are disturbed during the construction, areas shown on the project plans, or as directed by the Engineer. The Contractor shall be required to maintain water to all existing plan materials throughout the duration of the contract using repairs, reconnections, replacements or rerouting of the system as approved by the Engineer.

Construct the irrigation system using the emitters, sprinklers, valves, piping, fittings, controllers, wiring, and other components, of sizes and types to match existing equipment and as called for in these specifications. All replacement or repair materials shall match the existing damaged materials. Irrigation materials and components shall be from the same manufacturer as originally installed. Emitters shall have the same volume output as the original. PVC pipe may be a different manufacturer, but the grade shall be the same as originally installed. All mainline fittings shall be Schedule 80; all lateral fittings shall be Schedule 40.

Measurement of item will be based on completed restoration work as a percent complete. Completed landscape restoration work shall be field verified by the City Engineering Inspector. *Payment* shall be made at the LUMP SUM price bid and shall be considered full compensation for this work item.

Bid Item 430.40002– Decomposed Granite & Turf Removal (East Side of Dysart Road):

The work under this item shall consist of furnishing all materials, equipment, and labor necessary for the removal of existing turf and irrigation systems, and installation of decomposed

granite where indicated on the plans.

Where removed turf is adjacent to existing turf to remain or near shrub irrigation systems, the Contractor shall restore the existing irrigation system per the requirements of Bid Item 430.01003 – Landscape and Irrigation Restoration. No additional measurement or payment shall be made for this work, the cost considered incidental to the new decomposed granite installation.

All decomposed granite work shall be in accordance with MAG Standard Specification Sections 430 and the City of Avondale Supplement to the MAG Uniform Standard Specifications. Contractor shall match color, size and thickness of existing decomposed granite within project area adjacent to placement. Placement shall not commence until the City Engineer or their representative has accepted the color, size and application thickness of decomposed granite. Completed decomposed granite work shall be field verified by the City Engineering Inspector. Any removals and grading shall be incidental to this work. **Measurement** of item will be per each **SQUARE FOOT** of decomposed granite installed in place. **Payment** shall be made at the unit price bid and such payment shall be compensation in full for the item complete in place.

Bid Item 430.40003– Decomposed Granite & Turf Removal (West Side of Dysart Road):

The work under this item shall consist of furnishing all materials, equipment, and labor necessary for the removal of existing turf and irrigation systems, and installation of decomposed granite where indicated on the plans.

Where removed turf is adjacent to existing turf to remain or near shrub irrigation systems, the Contractor shall restore the existing irrigation system per the requirements of Bid Item 430.01003 – Landscape and Irrigation Restoration. No additional measurement or payment shall be made for this work, the cost considered incidental to the new decomposed granite installation.

All decomposed granite work shall be in accordance with MAG Standard Specification Sections 430 and the City of Goodyear Engineering Design Standards and Policies Manual, Section 7.2.2.G. Contractor shall match color, size and thickness of existing decomposed granite within project area adjacent to placement. Placement shall not commence until the City Engineer or their representative has accepted the color, size and application thickness of decomposed granite. Completed decomposed granite work shall be field verified by the City Engineering Inspector. Any removals and grading shall be incidental to this work. **Measurement** of item will be per each **SQUARE FOOT** of decomposed granite installed in place. **Payment** shall be made at the unit price bid and such payment shall be compensation in full for the item complete in place.

Bid Item 430.01004 – Shrubs & Irrigation System:

The work under this item shall consist of furnishing all materials, equipment, and labor necessary for installation of 6 new shrubs and extending the existing irrigation system at the northwest corner of Dysart Road and Cornerstone Boulevard as provided on the project plan documents. This will include, but not be limited to, reconfiguration of irrigation systems and providing and installing new shrubs. All work shall be in accordance with MAG Standard

Specification Sections 430 and 440 and City of Avondale Supplement to MAG Uniform Standards Specifications and Details for Public Works Construction Section 430 and 440. Plants to be added to the northwest corner of Dysart Road and Cornerstone Boulevard shall be selected to match the existing landscape adjacent to the area as well as meet the recommendations provided in Arizona Department of Water Resource's Low Water Use Drought Tolerant Plant List. Locations and type of planting shall be selected and located by a landscape architect and not inhibit sight triangles at the intersection. City Engineer must accept landscape architect's staked plant location prior to planting. *Measurement* of item will be based on completed restoration work as a percent complete. Completed landscape restoration work shall be field verified by the City Engineering Inspector. *Payment* shall be made at the **LUMP SUM** price bid and shall be considered full compensation for this work item.

PART 500 – STRUCTURES RELATED WORK

SECTION 505 – CONCRETE STRUCTURES

Bid Item 505.10110 – Catch Basin, MAG Std Det. 531, Type B:

The work under this item shall consist of furnishing all materials, equipment, and labor necessary for the installation of a concrete catch basin and vertical curb where indicated and as detailed in the plans. No separate measurement or payment will be made for the vertical curb shown in the catch basin detail in the plans, the cost considered included in the contract price. Construction shall be in accordance with MAG Standard Detail 531, Type B, MAG Standard Detail 222, Type B, and MAG Standard Specification Sections 340 and 505. *Measurement* of item will be per **EACH** catch basin constructed complete in place. *Payment* shall be made at the unit price bid and such payment shall be compensation in full for the item complete in place.

PART 600 – WATER & SEWER RELATED WORK

SECTION 618 – STORM DRAIN CONSTRUCTION

Item 618.76000 – 12" HDPE Drain Pipe:

The work under this item shall consist of furnishing all materials, equipment, and labor for the installation of 12-inch High Density Polyethylene Pipe (HDPE), fittings and all appurtenances for storm sewer drain use as shown on the plans and in accordance with MAG Standard Specification Sections 611, 618 and 738. The work shall include all excavation, removal of obstructions, pipe bedding, backfilling, compaction, connecting to existing storm drain lateral, sheeting and bracing, testing, supporting, disposal of trench spoils and protecting other utilities in accordance with MAG Standard Specification Sections 601 and 603. Contractor shall field verify location and elevation of any known (plan or Blue-Staked) crossing utilities in advance of trench excavation and ensure proper installation separation. All utilities should be protected in place. Pipe bedding, shading, and backfill shall be 100% ABC under new roadways being constructed and 100% 1 sack CLSM under existing roadways. *Measurement* of item will be per each **LINEAR FOOT** of pipe furnished and installed. *Payment* shall be made at the unit price bid and such payment shall be compensation in full for the item complete in place.

PART 900 – TRAFFIC SIGNALS

SECTION 901 – TRAFFIC SIGNALS

Bid Item 901.01001 – Traffic Signal Pole, Type Q (COA Furnished);

Bid Item 901.01002 – Traffic Signal Pole, Type R (COA Furnished);

Bid Item 901.01003 – Traffic Signal Pole, Type R w/ 55' Trombone Mast Arm:

The work under this item shall consist of furnishing all materials, equipment, and labor for the installation of traffic signal poles, mast arms and connecting bolts, conforming to the City of Avondale Standard Details A1741, A1742, A1746 as well as Section 901 of the City of Avondale Supplement to MAG Standard Specifications and Details, and Section 731 of the ADOT Specifications. Poles that will be furnished by the City of Avondale will be transported by the contractor to the project site for installation. The contractor shall contact City of Avondale Traffic Operations Supervisor, Bennie Robinson at 623-333-4231 a minimum of two (2) weeks in advance of installation for pick-up location. The contractor shall apply a fresh coat of paint to the City furnished pole in accordance with Section 901 of the City of Avondale Supplement to MAG Standard Specifications and Details.

Installation of signal poles and mast arms shall be measured per each, by type of pole and mast arm combination. No separate measurement or payment will be made for additional materials or hardware required to complete this work, the cost considered included in the contract price. **Measurement** of item will be per **EACH** type of pole or mast arm installed complete and in-place. **Payment** shall be made at the unit price bid and shall be considered full compensation for this work item.

Bid Item 901.01004 – Pedestrian Push Button Post:

The work under this item shall consist of furnishing all materials, equipment, and labor for the installation of pedestrian push button posts conforming to ADOT Drawing Number T.S. 4-22 and Section 731 of the ADOT Specifications.

Installation of pedestrian push button posts shall be measured per each. No separate measurement or payment will be made for additional materials or hardware required to complete this work, the cost considered included in the contract price. **Measurement** of item will be per **EACH** post installed complete and in-place. **Payment** shall be made at the unit price bid and shall be considered full compensation for this work item

Bid Item 901.02001 – Traffic Signal Pole Foundation, Type R;

Bid Item 901.02002 – Pedestrian Push Button Post Foundation:

The work under this item shall consist of furnishing all labor, equipment and materials required to construct traffic signal pole foundations. The foundations shall be constructed in accordance with City of Avondale Standard Detail A1740 and ADOT Drawing Number T.S. 4-22 for the Type R and Pedestrian Push Button Post respectively. All materials and construction shall conform to the requirements of Section 901 of the City of Avondale Supplement to MAG Standard Specifications and Details and Section 731 of the ADOT Specifications, except when otherwise indicated in these Technical Specifications or the Project Plans. The Contractor is responsible for furnishing all reinforcement cages, anchor bolts and other equipment as shown in applicable standard details. No separate measurement or payment will be made for additional

materials or hardware required to complete this work, the cost considered included in the contract price. **Measurement** of items will be per **EACH** signal foundation installed. **Payment** shall be made at the unit price bid and shall be considered full compensation for this work item.

Bid Item 901.03001 – Luminaire Mast Arm, 15':

The work under this item shall consist of furnishing all materials, equipment, and labor for the installation of luminaire mast arms. The luminaire mast arms shall be furnished and installed in accordance with City of Avondale Standard Detail A1741. All materials and construction shall conform to the requirements of Section 901 of the City of Avondale Supplement to MAG Standard Specifications and Details and Section 731 of the ADOT Specifications.

Measurement of luminaire mast arms will be per **EACH** luminaire mast arm installed complete, in-place, and operational. **Payment** shall be made at the unit price bid and shall be considered full compensation for this work item.

Bid Item 901.04001 – Traffic Signal Conduit, 2" Schedule 80 PVC, Trench;

Bid Item 901.04001 – Traffic Signal Conduit, 2½" Schedule 80 PVC, Trench;

Bid Item 901.04003 – Traffic Signal Conduit, 3" Schedule 80 PVC, Trench:

Bid Item 901.04002 – Traffic Signal Conduit, 3" Schedule 80 PVC, Directional Bore;

The work under this item shall consist of furnishing all materials, equipment, and labor for the installation of traffic signal conduit in accordance with City of Avondale Standard Detail A1731. All materials and construction shall conform to the requirements of Section 901 of the City of Avondale Supplement to MAG Standard Specifications and Details and Section 732 of the ADOT Specifications.

Measurement of traffic signal conduit will be per **LINEAR FOOT** of conduit installed complete and in-place. **Payment** shall be made at the unit price bid and shall be considered full compensation for this work item.

Bid Item 901.05001 – Pull Box, No 7 (Heavy Duty):

The work under this item shall consist of furnishing all materials, equipment, and labor necessary for installation of Heavy Duty Number 7 pull boxes and lids at the locations shown on the project plans or as otherwise directed by the City of Avondale. The Number 7 pull box and lid shall be in accordance with ADOT Drawing Number T.S. 1-2. All materials and construction shall conform to the requirements of Section 901 of the City of Avondale Supplement to MAG Standard Specifications and Section 732 of the ADOT Specifications.

Measurement of heavy duty pull boxes will be per **EACH** pull box installed. **Payment** shall be made at the unit price bid and shall be considered full compensation for this work item.

Bid Item 901.06001– Conductors:

All cabling not furnished by others elsewhere in these Special Provisions or specified as furnished and installed by City of Avondale in the project plans shall be furnished and installed by the Contractor as specified on the plans and will conform to and Section 732 of the ADOT

Specifications. *Measurement* of item will be based on conductor installation as a percent complete. *Payment* shall be made at the **LUMP SUM** price bid and shall be considered full compensation for this work item.

Bid Item 901.07001– Traffic Signal Indication, Type F;

Bid Item 901.07002– Traffic Signal Indication, Type Q;

Bid Item 901.07003– Traffic Signal Indication, Type S;

Bid Item 901.07004– Pedestrian Signal Indication:

The work under this item shall consist of furnishing all materials, labor, and equipment required to install traffic and pedestrian signal indications, backplates, and visors conforming to ADOT Drawing Numbers 8-1, 8-2, 8-3, and 8-7. Type S traffic signal indication refers to Type Q2 as shown in ADOT Detail Number T.S. 8-3. All materials and construction shall conform to the requirements of Section 733 of the ADOT Specifications. *Measurement* of item will be per **EACH** indication furnished and installed complete, in-place, and operational. *Payment* shall be made at the unit price bid and shall be considered full compensation for this work item.

Bid Item 901.08001– Accessible Pedestrian Push Button Assembly

The work under this item shall consist of furnishing all materials, labor, and equipment required to install pedestrian push buttons and associated pedestrian button signs conforming to ADOT Drawing Number T.S. 11-1. All materials and construction shall conform to the requirements of Section 901 of the City of Avondale Supplement to MAG Standard Specifications and Details as well as Section 733 of the ADOT Specifications. Pedestrian push buttons shall be mounted on the poles in a manner accessible by ADA requirements and applicable ADOT standards. *Measurement* of item will be per **EACH** pedestrian push button installed. *Payment* shall be made at the unit price bid and shall be considered full compensation for this work item.

Bid Item 901.09001– Mounting Assembly, 1 ½" Coupling

Bid Item 901.09002– Mounting Assembly, Type V

Bid Item 901.09003– Mounting Assembly, Type VII

Bid Item 901.09004– Mounting Assembly, Type XI

The work under this item shall consist of furnishing all materials, equipment, and labor for the installation of mounting assemblies conforming to City of Avondale Detail Number A1746-1 as well as ADOT Detail Numbers T.S. 9-1 through 9-9 for use with traffic signal and pedestrian indications. All materials and construction shall conform to the requirements of Section 901 of the City of Avondale Supplement to MAG Standard Specifications and Details as well as Section 733 of the ADOT Specifications. *Measurement* of items will be per **EACH** mounting assembly installed. *Payment* shall be made at the unit price bid and shall be considered full compensation for this work item.

Bid Item 901.10001– Internally Illuminated Street Name Sign Assembly

The work under this item shall consist of furnishing all materials, equipment, and labor for the installation of internally illuminated street name sign assemblies conforming to City of Avondale Detail Number A1745 and the project plans. All materials and construction shall conform to the requirements of Section 901 of the City of Avondale Supplement to MAG

Standard Specifications and Details. *Measurement* of items will be per **EACH** internally illuminated street name sign assembly installed. *Payment* shall be made at the unit price bid and shall be considered full compensation for this work item.

Bid Item 901.11001– Video Detection System

The work under this item shall consist of furnishing all materials, equipment, and labor for the installation of a fully operational video detection system. All materials and construction shall conform to the requirements of Section 901 of the City of Avondale Supplement to MAG Standard Specifications and Details and the manufacturer's instructions. The video detection system shall be Vantage Next, manufactured by Iteris.

Video detection cameras shall be installed as directed by the Engineer. The Contractor is responsible for all adjustment of camera aiming, inclusive of associated traffic control, until the system is aimed and adjusted properly, as verified by the traffic signal technician setting up the video detection system in the controller cabinet.

The contractor shall verify the appropriate length of Coaxial/Power cable to provide for each camera installation prior to ordering the cable. The contractor shall provide ten (10) feet of slack in the controller, each pull box, and each camera along the Coaxial/Power cable runs. No splices shall be permitted between the Traffic Signal Controller Cabinet and each camera installation. The cost of ordering additional cable due to inaccurate measurements or damage caused by Contractor forces shall be the responsibility of the Contractor.

Measurement of this item will be per **LUMP SUM** for a four (4) camera video detection system with all required equipment for a fully operational traffic signal. *Payment* shall be made at the unit price bid and shall be considered full compensation for this work item.

Bid Item 901.12001 – Meter Service Pedestal

Bid Item 901.12002 – Meter Service Pedestal Foundation

Bid Item 901.12003 – Controller Cabinet

The work under this item shall consist of furnishing all materials, equipment, and labor for the installation of a new meter service pedestal and corresponding foundation as well as the replacement of the controller cabinet. The meter service pedestal shall be Model AZ-27-000/22-000BBS (100-amp 120/240-volt), manufactured by Tesco. The foundation for the meter pedestal shall conform to the requirements of ADOT Detail Number T.S. 2-6. The controller cabinet shall be a Model 332 Caltrans manufactured by either McCain or Econolite. The meter service pedestal, controller cabinet, and any corresponding foundations shall conform to the requirements of Section 901 of the City of Avondale Supplement to MAG Standard Specifications and Details as well as Sections 732, 733, and 734 of the ADOT Specifications.

The contractor shall remove and store all internal components of the traffic signal cabinet during the replacement of said cabinet. The contractor shall be responsible for the condition of all equipment until the contractor has completed the reinstallation of the aforementioned equipment in the new controller cabinet. If any equipment is found to be damaged, the contractor shall furnish new in-kind equipment at no cost to the City of Avondale. The contractor shall reinstall the internal components of the traffic signal cabinet in the new cabinet

in accordance with the requirements of Section 901 of the City of Avondale Supplement to MAG Standard Specifications and Details. The City of Avondale traffic signal technicians will remove and reinstall the fiber patch from the existing to the new cabinet. The contractor shall contact City of Avondale Traffic Operations Supervisor, Bennie Robinson at 623-333-4231 a minimum of three (3) working days in advance of scheduling cabinet replacement to schedule the day and time for the traffic signal inspector to be available to perform the work and to supervise the final turn-on of the traffic signal.

Measurement of these items will be per **EACH** pedestal, cabinet, and foundation installed, operational, and accepted in place. *Payment* shall be made at the unit price bid and shall be considered full compensation for this work item.

Bid Item 901.13001 – Paint Traffic Signal Poles, Mast Arms, & Equipment

The work under this item shall consist of furnishing all materials, equipment, and labor for apply a fresh coat of paint to traffic signal poles and hardware as well as a fresh coat of black enamel to all traffic signal and pedestrian indications. One application of powder coating shall be applied to traffic signal poles, traffic signal mast arms, luminaire mast arms, luminaires, base plates, anchor nuts, and shall be applied in accordance with Section 901 of the City of Avondale Supplement to MAG Standard Specifications and Details as well as Valmont paint specifications. One application of dull black enamel shall be applied to traffic signal indications, pedestrian indications, backplates, visors, and mounting assemblies in accordance with Section 733 of the ADOT Specifications. *Measurement* of items will be per **LUMP SUM** for all traffic signal equipment painted as shown on the project plans. *Payment* shall be made at the unit price bid and shall be considered full compensation for this work item accepted in place.

PART 1000 – PAVEMENT MARKING AND SIGNING

SECTION 1001 – PAVEMENT MARKING AND SIGNING

Bid Item 1001.01000 - Obliterate Stripe

Bid Item 1001.02000 - Obliterate Symbol

The work under these items shall consist of furnishing all materials, equipment, and labor necessary for the obliteration of pavement marking striping or symbols. Pavement marking striping or symbols in conflict with new pavement markings shall be obliterated in accordance with the City of Avondale Supplement to the MAG Uniform Standard Specifications and MCDOT Supplement to the MAG Uniform Standard Specifications Section 460. Prior to removal, contact the City for inspection. This item shall also include reapplying existing pavement markings which are not in conflict with the new markings and thus remain in place but which may have been faded or worn out during the construction work. The type and extent of such reapplying existing pavement markings shall be field determined by the City staff. Such reapplying existing pavement markings shall not be measured as a separate pay item and shall be considered as incidental to this item. *Measurement* of the Obliterate Stripe item will be per **LINEAR FOOT** four inch equivalent stripe removed and Obliterate Symbol item will be per **EACH** symbol obliterated. *Payment* shall be made at the unit price bid and such payment shall be compensation in full for the item removal and disposal.

Bid Item 1001.00500 – 100 mm (4") White Thermoplastic Traffic Stripe

Bid Item 1001.00600 – 100 mm (4") Yellow Thermoplastic Traffic Stripe

Bid Item 1001.00700 – Thermoplastic Symbol, Pavement Bike Lane

Bid Item 1001.00800 – Thermoplastic Thru Straight Arrow

Bid Item 1001.00900 – Thermoplastic Left Turn Arrow

Bid Item 1001.01000 – Thermoplastic Right Turn Arrow

Bid Item 1001.01100 – Thermoplastic Symbol Thru Straight/ Right Turn Arrow

The work under these items shall consist of furnishing all materials, equipment, and labor for the application of temporary paint, permanent thermoplastic, pavement symbols, and reflectorized raised pavement markers on new and/or existing pavement surfaces, and to replace or restore previous road striping or as otherwise directed by the City. All pavement marking, symbol and raised pavement marker installations shall conform to the latest ADOT Signing and Marking Details as applicable, City of Avondale Supplement to MAG Uniform Standard Specifications Section 1000, and the MCDOT Supplement to the MAG Uniform Standard Specifications and Details for Public Works Construction.

The Contractor shall be required to survey, layout and provide temporary marking and provide any associated temporary signage at no additional cost to the City. After layout, the contractor shall request City field inspection to verify and approve the layouts. The City requires two (2) Avondale business days (M-Th; daytime only) to schedule striping field inspections. Upon approval, the Contractor shall install temporary paint based striping. After a 30 day period, the Contractor shall return and install permanent thermoplastic striping. The Contractor shall proceed to complete installation if the permanent thermoplastic line striping, pavement markings, and reflectorized markers only after the City has approved the layout. For asphalt pavement overlays and other asphalt pavement surface treatments on existing streets, the Contractor shall be responsible for measuring, documenting, setting off-set references and/or whatever necessary to re-establish location and alignment of any existing striping and pavement markings. The Contractor shall replace any striping that has been obliterated or removed during construction.

Traffic control set-up and maintenance shall be the responsibility of the contractor. Streets with new pavement or new pavement surface treatments shall not be open for public use until all permanent lane striping is complete, or until temporary striping and/or temporary traffic control (barricades) have been provided in accordance with an approved plan.

Costs for striping lay-out, any additional surface prep including cleaning/sweeping as necessary and removal of raised pavement markers, if required, shall be included in the unit bid price for this item.

Measurement of the traffic stripe items will be per **LINEAR FOOT** of four-inch equivalent stripe installed and symbol and arrow items will be per **EACH** symbol or arrow installed.

Payment shall be made at the unit price bid and such payment shall be compensation in full for the item complete in place.

Bid Item 1001.12000 – Relocate Street Sign

The work under these items shall consist of furnishing all materials, equipment, and labor for the removing, salvaging and relocating existing signs. Existing signage shall be removed or relocated as noted on the plans, in accordance with MCDOT standard details, City of Avondale

details, the City of Avondale Supplement to the MAG Uniform Standard Specifications and the plans. Prior to actual removal or relocation, the contractor shall have new signage installed or temporary signage in-place keeping the roadway signage current with existing or improved conditions. Prior to removal the contractor shall contact the City for inspection and approval of proposed signage. Removal of existing signage will include salvage of removed signs. This item shall also include removal of sign post and foundation. The Contractor will store the signs at their construction site until delivering to the City's Municipal Operations Service Center (MOSC). City of Avondale MOSC Contact: Bennie Robinson, Traffic Operations Supervisor, 623-333-4231. **Measurement** of item will be per **EACH** sign relocated, including all posts and foundations. **Payment** shall be made at the unit price bid and such payment shall be compensation in full for the item complete in place.

Bid Item 1001.13000 – Traffic Sign Post & Foundation, COA Std. Det. A1600

The work under these items shall consist of furnishing all materials, equipment, and labor for installing sign posts and foundations per the City of Avondale Supplement to MAG Uniform Standard Specifications Section 1000 and City of Avondale Standard Detail A1600. Sign post and foundation installation shall conform to applicable City of Avondale and MCDOT Signing Standards. **Measurement** of item will be per **EACH** post and foundation complete in place. **Payment** shall be made at the unit price bid and such payment shall be compensation in full for the item complete in place.


Bid Item 1001.14000 – Flat Sheet Aluminum Sign Panel, Diamond Grade

The work under these items shall consist of furnishing all materials, equipment, and labor for installing signs per the City of Avondale Supplement to MAG Uniform Standard Specifications Section 1000. Signing installation shall conform to applicable City of Avondale and MCDOT Signing standards. **Measurement** of item will be per **SQUARE FOOT** of sign complete in place. **Payment** shall be made at the unit price bid and such payment shall be compensation in full for the item complete in place. There shall be no direct measurement or payment for the flags or flashers on the TRAFFIC CONTROL CHANGE signs.

END TECHNICAL SPECIFICATIONS


Avondale

DYSART ROAD IMPROVEMENTS
CITY PROJECT NO. ST1365
NW 1/4 SECTION 2, T1N, R1W

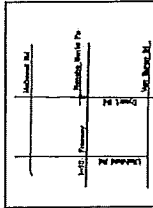

VICINITY MAP

AREA MAP

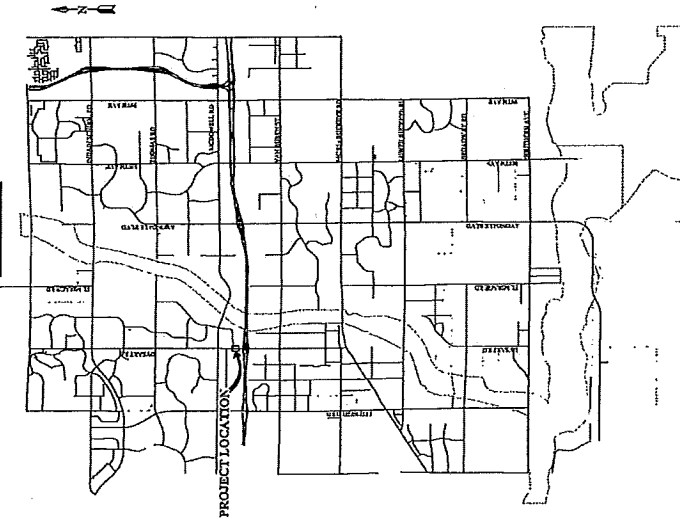

Utility Notification

THESE PLANS HAVE BEEN SUBMITTED TO THE FOLLOWING UTILITY COMPANIES. WHERE THE COMPANIES HAVE REVIEWED THE PLANS AND NOTED ANY CHANGES, THEY HAVE BEEN NOTED ON THESE PLANS. IF ANY CHANGES ARE NOTED, THEY WILL BE NOTED ON THESE PLANS.

UTILITY	DESCRIPTION	DATE	NOTED
AVONDALE WATER	AVONDALE WATER	6/7/18	DATE
AVONDALE SEWER	AVONDALE SEWER	6/7/18	DATE
AVONDALE GAS	AVONDALE GAS	6/7/18	DATE
AVONDALE CABLE	AVONDALE CABLE	6/7/18	DATE
AVONDALE TELEPHONE	AVONDALE TELEPHONE	6/7/18	DATE
AVONDALE RAILROAD	AVONDALE RAILROAD	6/7/18	DATE
AVONDALE HIGHWAY	AVONDALE HIGHWAY	6/7/18	DATE
AVONDALE AIRPORT	AVONDALE AIRPORT	6/7/18	DATE
AVONDALE MARINA	AVONDALE MARINA	6/7/18	DATE
AVONDALE PARK	AVONDALE PARK	6/7/18	DATE
AVONDALE SCHOOL	AVONDALE SCHOOL	6/7/18	DATE
AVONDALE CHURCH	AVONDALE CHURCH	6/7/18	DATE
AVONDALE GOLF COURSE	AVONDALE GOLF COURSE	6/7/18	DATE
AVONDALE HOSPITAL	AVONDALE HOSPITAL	6/7/18	DATE
AVONDALE JAIL	AVONDALE JAIL	6/7/18	DATE
AVONDALE PRISON	AVONDALE PRISON	6/7/18	DATE
AVONDALE MUSEUM	AVONDALE MUSEUM	6/7/18	DATE
AVONDALE THEATRE	AVONDALE THEATRE	6/7/18	DATE
AVONDALE CONVENT	AVONDALE CONVENT	6/7/18	DATE
AVONDALE MONASTERY	AVONDALE MONASTERY	6/7/18	DATE
AVONDALE CLOISTER	AVONDALE CLOISTER	6/7/18	DATE
AVONDALE CHAPEL	AVONDALE CHAPEL	6/7/18	DATE
AVONDALE ORATORY	AVONDALE ORATORY	6/7/18	DATE
AVONDALE CHURCH	AVONDALE CHURCH	6/7/18	DATE
AVONDALE MONASTERY	AVONDALE MONASTERY	6/7/18	DATE
AVONDALE CLOISTER	AVONDALE CLOISTER	6/7/18	DATE
AVONDALE CHAPEL	AVONDALE CHAPEL	6/7/18	DATE
AVONDALE ORATORY	AVONDALE ORATORY	6/7/18	DATE

SHEET INDEX

SHEET	DRAWING	DESCRIPTION
1	COVER SHEET	COVER SHEET
2	LEGEND SHEET	LEGEND SHEET
3	GENERAL NOTES	GENERAL NOTES
4	STATIONING	STATIONING
5-6	STATIONING	STATIONING
7	STATIONING	STATIONING
8-9	STATIONING	STATIONING

CITY OF AVONDALE

MAYOR
KENNETH WEISSE

VICE MAYOR
BRYAN KILGORE

COUNCIL MEMBERS

TINA CONDE
LORENZO GARCIA
VERONICA MALONE
PAT DENNIS
JANE PRICH

CITY MANAGER

DAVID FITZMAUGH

ACTING CITY CLERK

LINDA MENDENHALL

ENGINEER

DIBBLE ENGINEERING
1445 W GING CENTER DRIVE
SUITE 100
AVONDALE, ARIZONA 85023
PHONE: (602) 897-1155
FAX: (602) 897-2338

SURVEYOR

DIBBLE ENGINEERING
1445 W GING CENTER DRIVE
SUITE 100
AVONDALE, ARIZONA 85023
PHONE: (602) 897-1155
FAX: (602) 897-2338

OWNER

CITY OF AVONDALE
1445 W GING CENTER DRIVE
SUITE 100
AVONDALE, ARIZONA 85023
PHONE: (602) 897-1155
FAX: (602) 897-2338

BENCHMARK

BENCHMARK: PID #6604-M-BCH
EAST END OF DYSART RD & WOODWELL RD
DATE SHOT: MAY 2017
COA DATUM

APPROVALS

CITY ENGINEERING DEPARTMENT
DATE _____
THE CITY APPROVES THESE PLANS FOR CONCEPT ONLY
AND ACCEPTS NO LIABILITY FOR ERRORS OR OMISSIONS

"AS-BUILT CERTIFICATION"

AUTHORITY CERTIFY THAT THE "AS-BUILT" INFORMATION IS TRUE AND CORRECT AND
COMPLETE TO THE BEST OF MY KNOWLEDGE AND BELIEF

REGISTERED LAND SURVEYOR/ENGINEER

REGISTRATION NUMBER

DATE

NOTE:
THE CITY ENGINEER SHALL BE IN ACCORDANCE WITH
THE MOST RECENT EDITION OF THE CITY OF
AVONDALE'S SUPPLEMENT TO I.A.S. SPECIFICATIONS
FOR STANDARD SPECIFICATIONS FOR HIGHWAY
CONSTRUCTION. THE CITY ENGINEER SHALL BE
AVAILABLE AT THE CITY OF AVONDALE'S
ENGINEERING DEPARTMENT OR ONLINE AT THE CITY
OF AVONDALE'S WEBSITE.

COVER

Dibble
Engineering

CAPITAL IMPROVEMENT PROJECT
DYSART ROAD - RANCHO SANTA FE BLVD TURN LANE

ST1365



11/15/18
SHEET NUMBER
1 OF 12
PROJECT NUMBER
ST1365

2/2016/10160005.BTS/PT.BS/CAN/ICAO.05-NOT/MDG May 15, 2016 4:02 PM

DATE	04/11/18
BY	JMG
CHECKED BY	JMG
DATE	04/11/18
BY	JMG
CHECKED BY	JMG
DATE	04/11/18
BY	JMG

Dibble
Engineering

CAPITAL IMPROVEMENT PROJECT
DYSART ROAD - RANCHO SANTA FE BLVD TURN LANE

ST1385



ST1385
4 OF 12
PROJECT NUMBER
SHEET NUMBER

SURVEY CONTROL



0' 50' 100' 200'
SCALE: 1"=100'

SURVEYOR'S NOTES

- COORDINATES WERE OBTAINED IN THE FIELD USING REAL TIME KINEMATIC GPS OBSERVATIONS RELATIVE TO THE PUBLISHED CONTROL POINTS.
- SURVEYED DURING THE MONTH OF MAY 2017.
- CONTRACTOR SHALL VERIFY HORIZONTAL AND VERTICAL CONTROLS IN THE FIELD PRIOR TO CONSTRUCTION.
- PROJECT META DATA

COORDINATES, DISTANCES AND ELEVATIONS ARE SHOWN IN INTERNATIONAL UNITS.

HORIZONTAL DATUM:
NAD83 (GART BRASS) ARIZONA CENTRAL ZONE
VERTICAL DATUM:
NAD83 (GART BRASS) ARIZONA CENTRAL ZONE
HORIZONTAL ADJUSTMENT
(CST) = 0.00000004
GROUND NORTHING (CST) = 0.00000004
GROUND EASTING (CST) = 0.00000004
VERTICAL DATUM:
NAD83


PROJECT BENCHMARK:
FOUND BRASS CAP IN HAND HOLE AT THE INTERSECTION OF DYSART ROAD AND CORNERSTONE BLVD
GROUND NORTHING = 570555.77
GROUND EASTING = 570555.77
OBSERVED ELEVATION = 892.40

THE COORDINATES PRESENTED ARE SHOWN TO THREE DECIMAL PLACES FOR THE PURPOSE OF THE SURVEY. THESE COORDINATES ARE NOT REPRESENTATIVE OF THE PRECISION OF THE SURVEY BOUNDARY SURVEY.

LEGEND

SECTION LINE
PROPERTY LINE
ROAD CENTERLINE

- PROJECT BENCHMARK
- FOUND BRASS CAP IN HANDHOLE
- FOUND BRASS CAP FLUSH
- FOUND REMARK/MAIL
- FOUND MARKED "X"
- FOUND COTTON PICKER SPINDLE
- CITY OF MONTELEONE
- MARICOPA COUNTY DEPARTMENT OF TRANSPORTATION

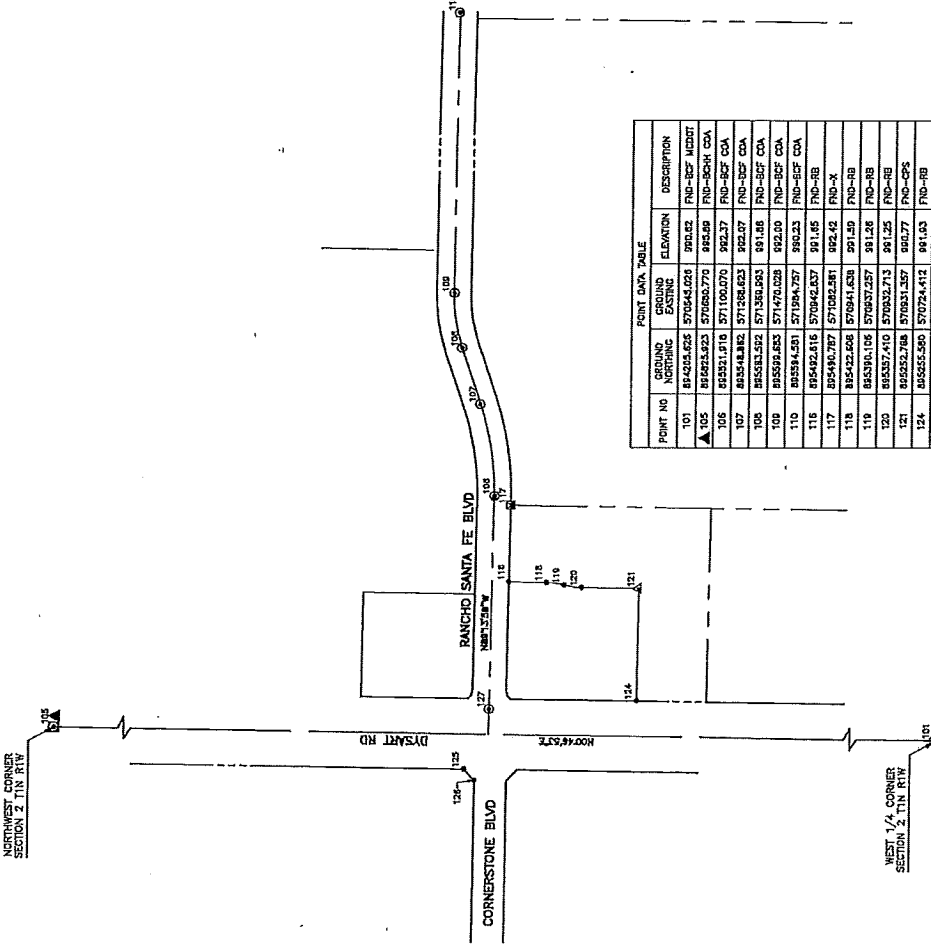

POINT NO	GROUND NORTHING	GROUND EASTING	ELEVATION	DESCRIPTION
101	814203.625	570545.024	890.62	FND-BCH MDOT
102	816623.423	570560.770	893.69	FND-BCH COA
103	816931.816	57100.070	892.37	FND-BCH COA
104	816931.816	57100.070	892.37	FND-BCH COA
DATE	11/15/18
DESIGNED BY	DS
CHECKED BY	DS
IN CHARGE	ACC
DRAWN BY	DS

Dibble
Engineering

CAPITAL IMPROVEMENT PROJECT
DYSART ROAD - RANCHO SANTA FE BLVD TURN LANE




11/15/18
PROJECT NUMBER
6 OF 12
SHEET NUMBER

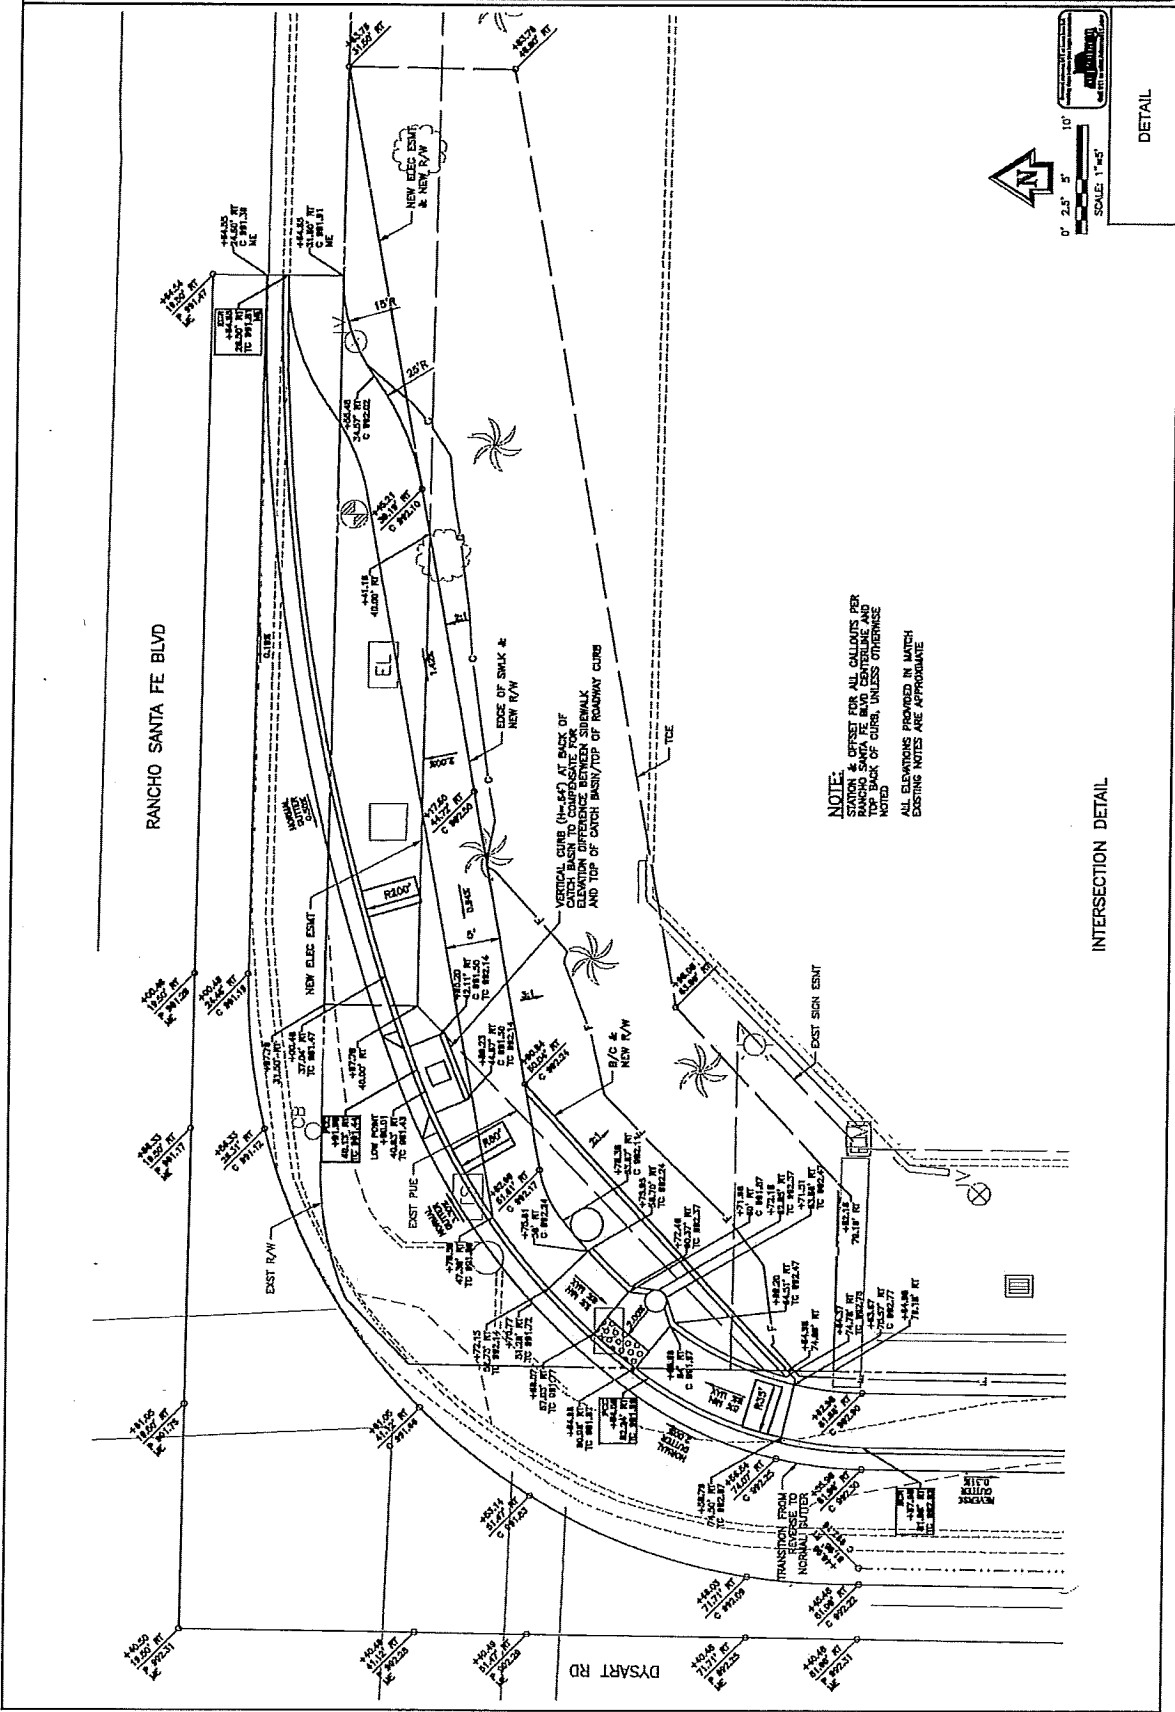

NOTE:
STATION & OFFSET FOR ALL CALLOUTS PER
DRAWING SHALL BE TO CENTERLINE AND
TOP BACK OF CURB, UNLESS OTHERWISE
NOTED.
ALL ELEVATIONS PROVIDED IN MATCH
EXISTING NOTES ARE APPROPRIATE.

INTERSECTION DETAIL

DETAIL

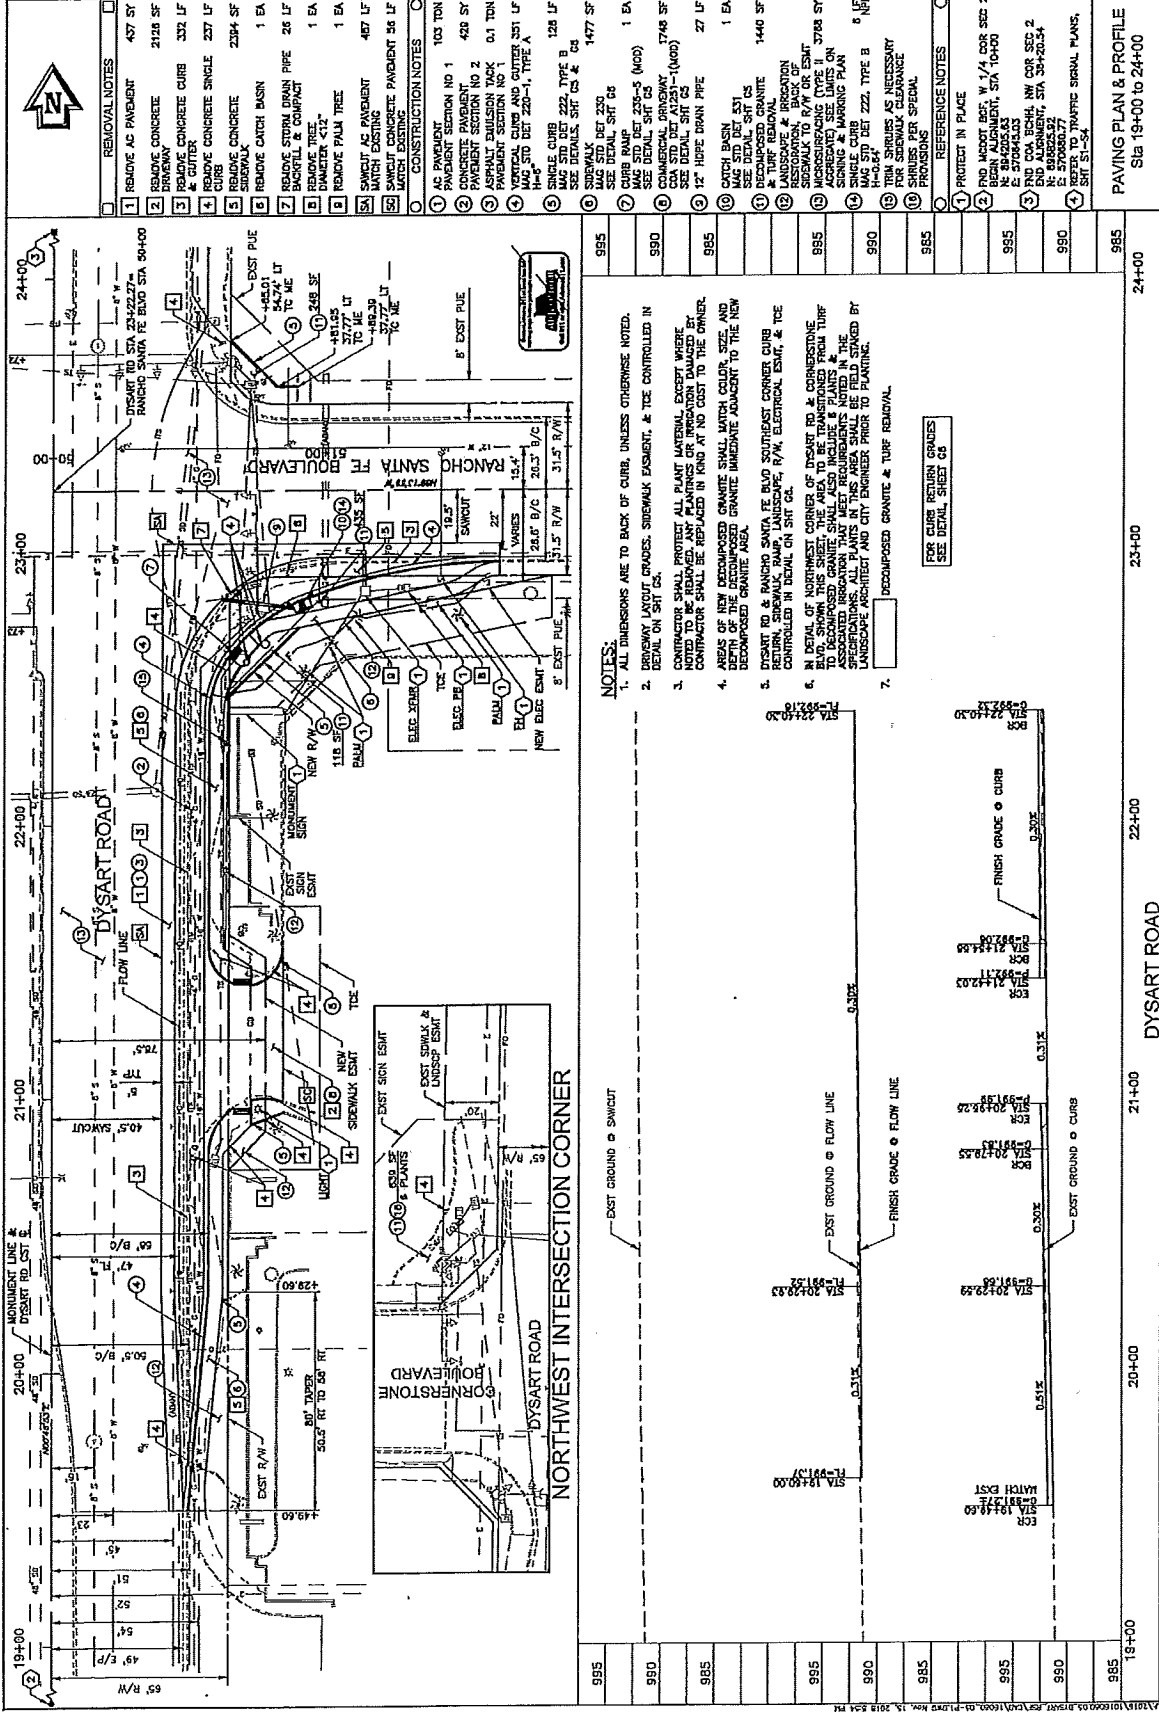

STATION	DESCRIPTION	REMARKS
19+00	START OF PROJECT	
20+00	INTERSECTION CORNER	
21+00	END OF PROJECT	
22+00		
23+00		
24+00	END OF PROJECT	

DATE	11/15/18
BY	ST1365
CHECKED BY	ST1365
DESIGNED BY	ST1365
REVISION	ST1365



Dibble
Engineering

CAPITAL IMPROVEMENT PROJECT
DYSART ROAD - RANCHO SANTA FE BLVD TURN LANE
ST1365

11/15/18
10 of 12
TRAFFIC SIGNAL PLAN
DYSART RD & RANCHO SANTA FE BLVD
ST1365


EXISTING	NEW	DESCRIPTION
15	15	TRAFFIC SIGNAL CONDUIT
32	32	NO 7 PULLBOX
33	33	METER PEDestal
34	34	CONTROLLER CABINET W/ FOUNDATION
35	35	TRAFFIC SIGNAL FOUNDATION
36	36	TRAFFIC SIGNAL INDICATION
37	37	PEDestrian INDICATION (PED)
38	38	PEDestrian PUSH BUTTON (PB)
39	39	VIDEO DETECTION CAMERA (VDC)
40	40	EMERGENCY VEHICLE PRE-EMPTION (EVP)
41	41	INTERNALLY ILLUMINATED STREET NAME SIGN (ISS)
42	42	CLOSED CIRCUIT TELEVISION (CCTV) CAMERA
43	43	WIRELESS ANTENNA (WA)

- CONSTRUCTION NOTES**
- 1 REMOVE & SALVAGE EXIST TRAFFIC SIGNAL POLE & EQUIPMENT TO COA
 - 2 REMOVE & SALVAGE EXIST TRAFFIC SIGNAL POLE TO COA
 - 3 REMOVE EXIST PULLBOX
 - 4 CAP & REMOVE EXIST PVC CONDUIT
 - 5 REMOVE & SALVAGE PEDESTRIAN INDICATIONS (BPS & BPP) TO COA
 - 6 REMOVE & SALVAGE PEDESTRIAN PUSH BUTTON & PLUG ANY REMAINING OPENING, EQUIPMENT NOTE 6, SHEET TO COA
 - 7 REMOVE EXIST TRAFFIC SIGNAL INDICATION TO COA
 - 8 REMOVE EXIST TRAFFIC SIGNAL FOUNDATION TO COA
 - 9 REMOVE & SALVAGE EXIST CONTROLLER CABINET TO COA
 - 10 PROTECT FOUNDATION IN PLACE

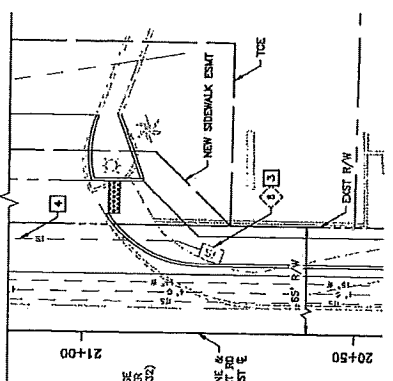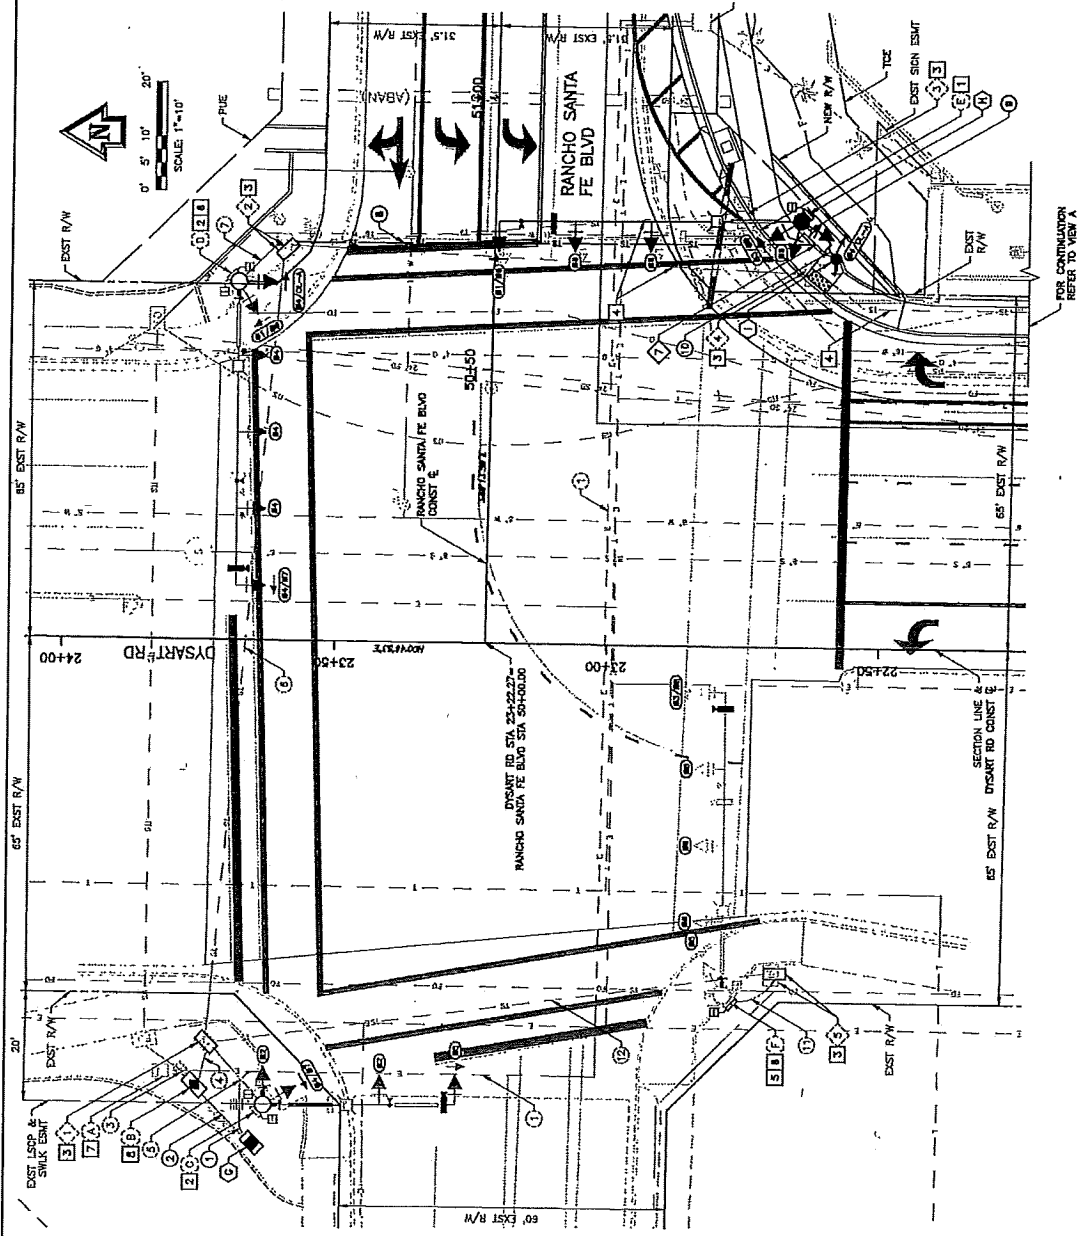

TRAFFIC SIGNAL PLAN
DYSART RD & RANCHO SANTA FE BLVD

EQUIPMENT SCHEDULE									
TRAFFIC SIGNAL CONTROLLER									
CABINET	TYPE	HEIGHT	WIDTH	DEPTH	LOCATION	REMARKS	LOCATION	REMARKS	LOCATION
1	METER	48"	18"	18"	23-40 75 LT	SERVICE ADDRESS: 13102 W RANCHO SANTA FE BLVD REMOVE & SALVAGE WATER PUMP, TO COA REMOVE FOUNDATION, BACKFILL & COMPACT YOD	23-40 75 LT	SERVICE ADDRESS: 13102 W RANCHO SANTA FE BLVD REMOVE & SALVAGE WATER PUMP, TO COA REMOVE FOUNDATION, BACKFILL & COMPACT YOD	23-40 75 LT
2	CONTROLLER	48"	18"	18"	23-40 75 LT	ACQUAN OR ECONOLITE SUPERTRON MODEL 332 SYSTEM	23-40 75 LT	ACQUAN OR ECONOLITE SUPERTRON MODEL 332 SYSTEM	23-40 75 LT
3	METER	48"	18"	18"	23-40 75 LT	TESCO 42-27-000/75-00000 COMBO UNIT 100A 120V/240V	23-40 75 LT	TESCO 42-27-000/75-00000 COMBO UNIT 100A 120V/240V	23-40 75 LT
POLES									
ID	TYPE	HEIGHT	WIDTH	DEPTH	LOCATION	REMARKS	LOCATION	REMARKS	LOCATION
1	METER	48"	18"	18"	23-40 75 LT	SERVICE ADDRESS: 13102 W RANCHO SANTA FE BLVD REMOVE & SALVAGE WATER PUMP, TO COA REMOVE FOUNDATION, BACKFILL & COMPACT YOD	23-40 75 LT	SERVICE ADDRESS: 13102 W RANCHO SANTA FE BLVD REMOVE & SALVAGE WATER PUMP, TO COA REMOVE FOUNDATION, BACKFILL & COMPACT YOD	23-40 75 LT
2	CONTROLLER	48"	18"	18"	23-40 75 LT	ACQUAN OR ECONOLITE SUPERTRON MODEL 332 SYSTEM	23-40 75 LT	ACQUAN OR ECONOLITE SUPERTRON MODEL 332 SYSTEM	23-40 75 LT
3	METER	48"	18"	18"	23-40 75 LT	TESCO 42-27-000/75-00000 COMBO UNIT 100A 120V/240V	23-40 75 LT	TESCO 42-27-000/75-00000 COMBO UNIT 100A 120V/240V	23-40 75 LT
PULLBOX SCHEDULE									
ID	TYPE	HEIGHT	WIDTH	DEPTH	LOCATION	REMARKS	ID	TYPE	HEIGHT
1	NO 7	23-47.2	74"	17"	23-40 75 LT	REMOVE & REPLACE W/ HEAVY DUTY TIER 22 NO 7, ADOT DWG NO T.S. 1-2	1	NO 7	23-47.2
2	NO 5	23-49.1	72"	17"	23-40 75 LT	REMOVE & REPLACE W/ HEAVY DUTY TIER 22 NO 7, ADOT DWG NO T.S. 1-2	2	NO 5	23-49.1
3	NO 5	23-47.7	80"	17"	23-40 75 LT	REMOVE	3	NO 5	23-47.7
4	NO 5	23-48.4	80"	17"	23-40 75 LT	REMOVE	4	NO 5	23-48.4
5	NO 5	23-48.8	80"	17"	23-40 75 LT	REMOVE & REPLACE W/ HEAVY DUTY TIER 22 NO 7, ADOT DWG NO T.S. 1-2	5	NO 5	23-48.8
6	NO 3/4	20-47.7	80"	17"	23-40 75 LT	REMOVE	6	NO 3/4	20-47.7
7	NO 7	23-48.3	75"	17"	23-40 75 LT	HEAVY DUTY TIER 22 NO 7 ADOT DWG NO T.S. 1-2	7	NO 7	23-48.3

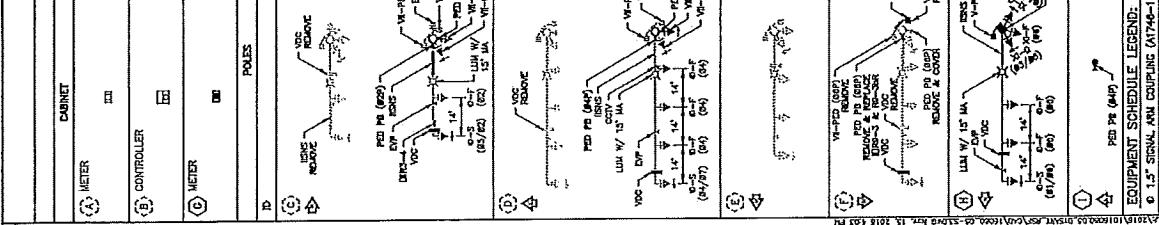

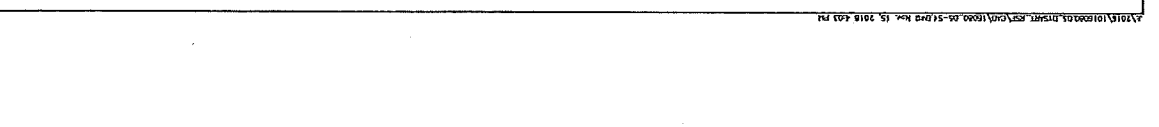
[illegible]

EXHIBIT B
TO
INVITATION FOR BIDS NO. EN19-087

[Substitution/Equal Request Form]

See following pages.

SUBSTITUTION/EQUAL REQUEST FORM

DYSART/RANCHO SANTA FE INTERSECTION IMPROVEMENTS
EN 19-087

Bidder _____ hereby submits for City's consideration the following product, instead of the specified item, for the above Project.

1. Section Page Paragraph/Line Specified Item

Proposed Substitution: _____

Statement indicating why specified product, fabrication or installation cannot be provided, if applicable:

(NOTE: See Article II – Bid Process; Bid Award, Section 2.4(C), Approval of Substitutions, or Section 2.4(D), Use of Equals, as applicable, for additional criteria concerning prior approval for substitutions or use equals of material and equipment.)

2. Attach complete product description, drawings, photographs, performance and test data, and other information necessary for evaluation, indicating by highlighting all comparable data between specified item and proposed substitution or equal. Identify specific model numbers, finishes, options, etc.

A. Will changes be required to Project design (architecturally, structurally, mechanically or electrically) in order to properly install proposed substitution? Yes _____ No _____ If Yes, explain:

B. Will the undersigned pay for changes to the Project design, including engineering and drawing costs, caused by requested substitution? Yes _____ No _____

C. List differences between proposed substitution and specified item. Include annotated copy of applicable Specification Section.

Specified Item

Proposed Substitution

D. Does substitution affect Drawing dimensions? Yes _____ No _____ If Yes, explain:

E. What effect does substitution have on other trades? _____

F. Does manufacturer's warranty of proposed substitution differ from that specified?
Yes _____ No _____ If Yes, explain: _____

G. Will substitution affect progress schedule? Yes ____ No ____ If Yes, explain:

H. Will substitution require more license fees or royalties than specified product?
Yes ____ No ____ If Yes, explain:

I. Will maintenance and service parts be locally available for substitution?
Yes ____ No ____ If Yes, explain:

J. Will substitution be compatible with all adjacent material and/or applications to or on the proposed substitution? Yes ____ No ____ If no, explain what material substitutions will be required to make your proposed substitution compatible:

List materials that will be required to provide compatibility:

3. The undersigned hereby assumes all responsibility for all provisions indicated herein and agrees that, if adequate comparable information is not provided as required by Section 2.4(C), Approval of Substitutions, or Section 2.4(D), Use of Equals, as applicable, and this Form, the proposed substitution or equal shall be subject to rejection.
4. The undersigned understands and agrees that the substitution requested, including all supporting data, will only be considered if it is submitted to the City Representative 10 full Days prior to the Bid Deadline. Telegraphic (facsimile) or electronic (email) copies will not be considered.

Submitted by:

For City's Use Only:

Signature

☐ Accepted

Print Name

☐ Rejected

Title

Remarks:

Company Name

Address

Signature

City, State, Zip Code

Print Name

Date

Telephone No.

Date

EXHIBIT C
TO
INVITATION FOR BIDS NO. EN19-087
[Price Sheet]

See following pages.

PRICE SHEET
DYSART/RANCHO SANTA FE INTERSECTION IMPROVEMENTS
EN19-087

NOTE: All pricing blanks must be filled in. Incomplete or unfilled spaces in the Bid Price Sheet shall result in a determination that a Bid is non-responsive.

Item No.	Description of Materials and/or Services	Unit	Quantity	Unit Price	Total Price
105.30010	As-Built Documentation	L SUM	1	5000 -	5000 -
105.80010	Construction Staking, Survey, & Layout	L SUM	1	20,000 -	20,000 -
107.02000	AZPDES (NPDES) SWPP	L SUM	1	1000 -	1000 -
107.15010	Project Information Signs	EA	2	700 -	1400 -
109.10010	Mobilization/Demobilization	L SUM	1	50,000 - 30,000 -	50,000 - 30,000 - P.S.
201.01010	Remove Tree, Diameter <12"	EA	1	500 -	500 -
201.01014	Remove Palm Tree	EA	1	1000 -	1000 -
201.10000	Clearing and Grubbing	L SUM	1	15,000 -	15,000 -
301.01000	Subgrade Preparation	SY	429	8 -	3432 -
321.00203	Asphalt Concrete Pavement (19mm) High Volume Marshall Mix	TON	103	150 -	15,450 -
324.01090	Portland Cement Concrete Pavement (PCCP) 9" Thickness	SY	429	75 -	32,175 -
329.01000	Asphalt Emulsion Tack Coat (SS-1)	TON	0.1	8000 -	800 -
331.03200	Microsurfacing (Type II Aggregate)	SY	3,768	6 -	22,608 -
340.01110	6" Vertical Curb & Gutter, MAG Std. Det. 220, Type A	LF	351	26 -	9126 -
340.01160	6" Single Curb, MAG Std. Det. 222, Type B	LF	128	25 -	3200 -
340.01210	4" Thick Sidewalk, MAG Std. Det. 230	SF	1,477	6 -	8862 -
340.01303	Curb Ramp, MAG Std. Det. 236-5 (Modified)	EA	1	3000 -	3000 -
340.01454	Commercial Driveway Entrance, COA Std. Det. A1251-1 (Mod)	SF	1,748	9 -	15,732 -

Item No.	Description of Materials and/or Services	Unit	Quantity	Unit Price	Total Price
350.01001	Remove & Salvage Meter Pedestal	EA	1	1600-	1600-
350.01002	Remove & Salvage Controller Cabinet	EA	1	2000-	2000-
350.01003	Remove & Salvage Traffic Signal Pole, Mast Arms & Equipment	EA	1	3500-	3500-
350.01004	Remove & Salvage Traffic Signal Pole	EA	2	3500-	7000-
350.01005	Remove & Salvage Internally Illuminated Street Name Sign	EA	1	3000-	3000-
350.01006	Remove Traffic Signal Conduit	LF	280	4-	1120-
350.01007	Remove Meter Pedestal Foundation, Backfill & Compact Void	EA	1	3000-	3000-
350.01008	Remove Traffic Signal Pole Foundation, Backfill & Compact Void	EA	1	2200-	2200-
350.01009	Remove Traffic Signal Pull Box	EA	3	800-	2400-
350.01010	Remove Traffic Signal Pull Box, Backfill & Compact Void	EA	3	900-	2700-
350.01011	Remove 2 Pedestrian Indications & Mounting Assembly	EA	1	900-	900-
350.01012	Remove Pedestrian Push Button Assembly	EA	5	300-	1500-
350.01013	Remove & Salvage Video Detection System	L SUM	1	1800-	1800-
350.01014	Plug Opening in Signal Pole	EA	1	950-	950-
350.01015	Salvage & Reinstall Trombone Mast Arm with Equipment	EA	2	2500-	5000-
350.01016	Salvage & Reinstall Luminaire Mast Arm with LED Luminaire	EA	2	1500-	3000-
350.01017	Salvage & Reinstall Side Mounted Traffic Signal & Pedestrian Indications	EA	2	1300-	2600-
350.01018	Salvage & Reinstall Pedestrian Push Button Assembly	EA	1	1500-	1500-
350.01019	Salvage & Reinstall LED Luminaire	EA	1	1200-	1200-
350.01020	Salvage & Reinstall Internally Illuminate Street Name Sign Assembly	EA	1	2000-	2000-
350.01021	Salvage & Reinstall Emergency Vehicle Pre-emption System	EA	1	3000-	3000-

Item No.	Description of Materials and/or Services	Unit	Quantity	Unit Price	Total Price
350.01022	Salvage & Reinstall Ethernet Radio Antenna	EA	1	3000-	3000-
350.01120	Remove Storm Drain Pipe, Backfill & Compact	LF	26	45-	1170-
350.01300	Remove Asphalt Concrete Pavement	SY	437	10-	4370-
350.01400	Remove Catch Basin	EA	1	1500-	1500-
350.01800	Remove Concrete Curb and Gutter	LF	332	5-	1660-
350.01850	Remove Concrete Single Curb	LF	237	5-	1185-
350.01900	Remove Concrete Sidewalk	SF	2,394	2-	4788-
350.01910	Remove Concrete Driveway	SF	2,126	3-	6378-
401.01000	Traffic Control	L SUM	1	40,000-	40,000-
430.01003	Landscape & Irrigation Restoration	L SUM	1	10,000-	10,000-
430.40002	Decomposed Granite & Turf Removal (East Side of Dysart Road)	SF	801	1.50	1201.50
430.40003	Decomposed Granite & Turf Removal (West Side of Dysart Road)	SF	639	1.50	958.50
430.40004	Shrubs and Irrigation per Plans and Specifications	L SUM	1	3000-	3000-
505.10110	Catch Basin, MAG Std. Det. 531, Type B	EA	1	4200-	4200-
618.76000	12" HDPE Drain Pipe	LF	27	200-	5400-
901.01001	Traffic Signal Pole, Type Q (COA Furnished, Contractor Installed)	EA	1	2000-	2000-
901.01002	Traffic Signal Pole, Type R (COA Furnished, Contractor Installed)	EA	1	2000-	2000-
901.01003	Traffic Signal Pole, Type R w/ 55' Trombone Mast Arm	EA	1	55,000-	55,000-
901.01004	Pedestrian Push Button Post	EA	1	1600-	1600-
901.02001	Traffic Signal Pole Foundation, Type R	EA	1	4800-	4800-
901.02002	Pedestrian Push Button Post Foundation	EA	1	1500-	1500-

Item No.	Description of Materials and/or Services	Unit	Quantity	Unit Price	Total Price
901.03001	Luminaire Mast Arm, 15'	EA	1	2400-	2400-
901.04001	Traffic Signal Conduit, 2" Schedule 80 PVC, Trench	LF	5	42-	210-
901.04002	Traffic Signal Conduit, 2 1/2" Schedule 80 PVC, Trench	LF	15	25-	375-
901.04003	Traffic Signal Conduit, 3" Schedule 80 PVC, Trench	LF	20	22-	440-
901.04004	Traffic Signal Conduit, 3" Schedule 80 PVC, Directional Bore	LF	200	37-	7400-
901.05001	Pull Box, No 7 (Heavy Duty)	EA	4	1500-	6000-
901.06001	Conductors	L SUM	1	18,000-	18,000-
901.07001	Traffic Signal Indication, Type F	EA	3	650-	1950-
901.07002	Traffic Signal Indication, Type Q	EA	3	900-	2700-
901.07003	Traffic Signal Indication, Type S	EA	1	700-	700-
901.07004	Pedestrian Signal Indication	EA	2	700-	1400-
901.08001	Accessible Pedestrian Push Button Assembly	EA	5	500-	2500-
901.09001	Mounting Assembly, 1 1/2" Coupling	EA	3	200-	600-
901.09002	Mounting Assembly, Type V	EA	2	600-	1200-
901.09003	Mounting Assembly, Type VII	EA	4	550-	2200-
901.09004	Mounting Assembly, Type XI	EA	3	300-	900-
901.10001	Internally Illuminated Street Name Sign Assembly	EA	2	13,000-	26,000-
901.11001	Video Detection System	L SUM	1	38,000-	38,000-
901.12001	Meter Service Pedestal	EA	1	14,000-	14,000-
901.12002	Meter Service Pedestal Foundation	EA	1	2500-	2500-
901.12003	Controller Cabinet	EA	1	20,668-	20,668-

Item No.	Description of Materials and/or Services	Unit	Quantity	Unit Price	Total Price
901.13001	Paint Traffic Signal Poles, Mast Arms, & Equipment	L SUM	1	22,000-	22,000-
1001.01000	Obliterate Stripe	LF	5,566	1.00	5566-
1001.02000	Obliterate Symbol	EA	8	60-	480-
1001.05000	100 mm (4") White Thermoplastic Traffic Stripe	LF	4,599	1.20	5518.80
1001.06000	100 mm (4") Yellow Thermoplastic Traffic Stripe	LF	384	1.20	460.80
1001.07000	Thermoplastic Symbol, Pavement Bike Lane	EA	1	270-	270-
1001.08000	Thermoplastic Thru Straight Arrow	EA	1	185-	185-
1001.09000	Thermoplastic Left Turn Arrow	EA	6	200-	1200-
1001.10000	Thermoplastic Right Turn Arrow	EA	2	200-	400-
1001.11000	Thermoplastic Symbol, Thru Straight/ Right Turn Arrow	EA	2	400-	800-
1001.12000	Relocate Street Sign	EA	1	250.40	250.40
1001.13000	Traffic Sign Post & Foundation, COA Std. Det. A1600	EA	3	250.-	750-
1001.14000	Flat Sheet Aluminum Sign Panel, Diamond Grade	SF	27	30-	810-
	SUBTOTAL				605,000- <i>P.S.</i>
107.15000	Community Relations	ALLOW	1	\$15,000.00	\$15,000.00
109.04000	Miscellaneous Reimbursable	ALLOW	1	\$50,000.00	\$50,000.00
401.01100	Uniformed Off-Duty Officer	ALLOW	1	\$15,000.00	\$15,000.00
	ALLOWANCES SUBTOTAL			\$80,000.00	\$80,000.00
	TOTAL CONSTRUCTION COST*				685,000- <i>P.S.</i>

* ALL BIDS ARE PRESUMED TO INCLUDE ALL APPLICABLE TAXES. PLEASE BE ADVISED THAT ARIZ. REV. STAT. § 42-5075(P) APPLIES TO THE PROJECT CONTEMPLATED WITHIN THIS CONTRACT. CONTRACTOR IS RESPONSIBLE FOR ENSURING THAT ALL WORK CONTEMPLATED BY THE PLANS FOR THE PROJECT IS BID ON THE PRICE SHEET.

Company Name: Vrsus Engineering Construction Inc Date: 6-19-19

EXHIBIT D
TO
INVITATION FOR BIDS NO. EN19-087

[Licenses; DBE/WBE Status]

See following page.

IMPORTANT NOTICE
YOU MUST:

- 1.) REPORT DISSOCIATION OF QUALIFYING PARTY IN WRITING WITHIN 15 DAYS. [SEE A.R.S. § 32-1154(A)(18)]
- 2.) REPORT A CHANGE OF ADDRESS IN WRITING WITHIN 30 DAYS. [SEE A.R.S. § 32-1122(B)(1)]
- 3.) REPORT ANY TRANSFER OF OWNERSHIP OF 50% OR MORE IMMEDIATELY [SEE A.R.S. § 32-1151.01]
- 4.) REPORT ANY CHANGE IN LEGAL ENTITY, SUCH AS ANY CHANGE OF THE OWNERSHIP IN A SOLE PROPRIETORSHIP OR CHANGE OF A PARTNER IN A PARTNERSHIP OR THE CREATION OF A NEW CORPORATE ENTITY. [SEE A.R.S. § 32-1124(B)(F) § RULE R-4-9-110]

Visus Engineering Construction Inc
1831 N Rochester
Mesa, AZ 85205-6402

THIS IS YOUR IDENTIFICATION CARD
DO NOT DESTROY



LICENSE EFFECTIVE THROUGH: 11/30/2020
STATE OF ARIZONA
Registrar of Contractors CERTIFIES THAT
Visus Engineering Construction Inc



CONTRACTORS LICENSE NO. ROC 250596 CLASS KA
General Dual
Dual Engineering

THIS CARD MUST BE
PRESENTED UPON DEMAND

JEFF FLEETHAM, DIRECTOR

IMPORTANT NOTICE
YOU MUST:

- 1.) REPORT DISSOCIATION OF QUALIFYING PARTY IN WRITING WITHIN 15 DAYS. [SEE A.R.S. § 32-1154(A)(18)]
- 2.) REPORT A CHANGE OF ADDRESS IN WRITING WITHIN 30 DAYS. [SEE A.R.S. § 32-1122(B)(1)]
- 3.) REPORT ANY TRANSFER OF OWNERSHIP OF 50% OR MORE IMMEDIATELY [SEE A.R.S. § 32-1151.01]
- 4.) REPORT ANY CHANGE IN LEGAL ENTITY, SUCH AS ANY CHANGE OF THE OWNERSHIP IN A SOLE PROPRIETORSHIP OR CHANGE OF A PARTNER IN A PARTNERSHIP OR THE CREATION OF A NEW CORPORATE ENTITY. [SEE A.R.S. § 32-1124(B)(F) § RULE R-4-9-110]

Visus Engineering Construction Inc
1831 N Rochester
Mesa, AZ 85205-6402

THIS IS YOUR IDENTIFICATION CARD
DO NOT DESTROY



LICENSE EFFECTIVE THROUGH: 12/31/2019
STATE OF ARIZONA
Registrar of Contractors CERTIFIES THAT
Visus Engineering Construction Inc



CONTRACTORS LICENSE NO. 191221 CLASS KB-1
Dual Building Contractor

THIS CARD MUST BE
PRESENTED UPON DEMAND

JEFF FLEETHAM, DIRECTOR

The licensee listed below is licensed to conduct business upon the condition that taxes are paid to Arizona Department of Revenue as required under provisions of A.R.S. Title 42, Chapter 5, Article 1.

ISSUED TO: VISUS ENGINEERING CONSTRUCTION INC
1831 N ROCHESTER
MESA AZ 85205

▶ LICENSE: 07691805
START DATE: 12/01/2003
ISSUED: 11/27/2018
EXPIRES: 12/31/2019

LOCATION: CODE 001
VISUS ENGINEERING CONSTRUCTION INC.
1831 N ROCHESTER
MESA, AZ 85205
1800054330442


[illegible]

MAO - SALT RIVER PIMA
MARICOPA (MARICOPA)
GLA - GILA
GRA - GRAHAM
MAR - MARICOPA
MOH - MOHAVE
PMA - PIMA
PNL - PINAL
AJ - APACHE JUNCTION
AV - AVONDALE
BE - BUCKEYE
CH - CHANDLER
EM - EL MIRAGE
FH - FOUNTAIN HILLS
FL - FLORENCE
GB - GILBERT
GE - GLENDALE
GL - GLOBE
GU - GUADALUPE
GY - GOODYEAR
LP - LITCHFIELD PARK
ME - MESA

[illegible]

This License is issued to the business named above for the address shown. Licenses, by law, cannot be transferred from one person to another, nor can they be transferred from one location to another. Arizona law requires licensees to notify the Department of Revenue if there is a change in business name, trade name, location, mailing address, or ownership. In addition, when the business ceases to operate or the business location changes and a new license is issued, this license must be returned to the Arizona Department of Revenue. According to R15-5-2201, license must be displayed in a conspicuous place.

BUSINESS CODE	REGION	JURISDICTION
015 - CONTRACTING - PRIME	MP - MARICOPA	CITY
015 - CONTRACTING - PRIME	PE - PEORIA	CITY
015 - CONTRACTING - PRIME	PX - PHOENIX	CITY
015 - CONTRACTING - PRIME	QC - QUEEN CREEK	CITY
015 - CONTRACTING - PRIME	SC - SCOTTSDALE	CITY
015 - CONTRACTING - PRIME	SI - SUPERIOR	CITY
015 - CONTRACTING - PRIME	SP - SURPRISE	CITY
015 - CONTRACTING - PRIME	TC - THATCHER	CITY
015 - CONTRACTING - PRIME	TE - TEMPE	CITY
015 - CONTRACTING - PRIME	TN - TOLLESON	CITY
015 - CONTRACTING - PRIME	WB - WICKENBURG	CITY
015 - CONTRACTING - PRIME	YT - YOUNGTOWN	CITY

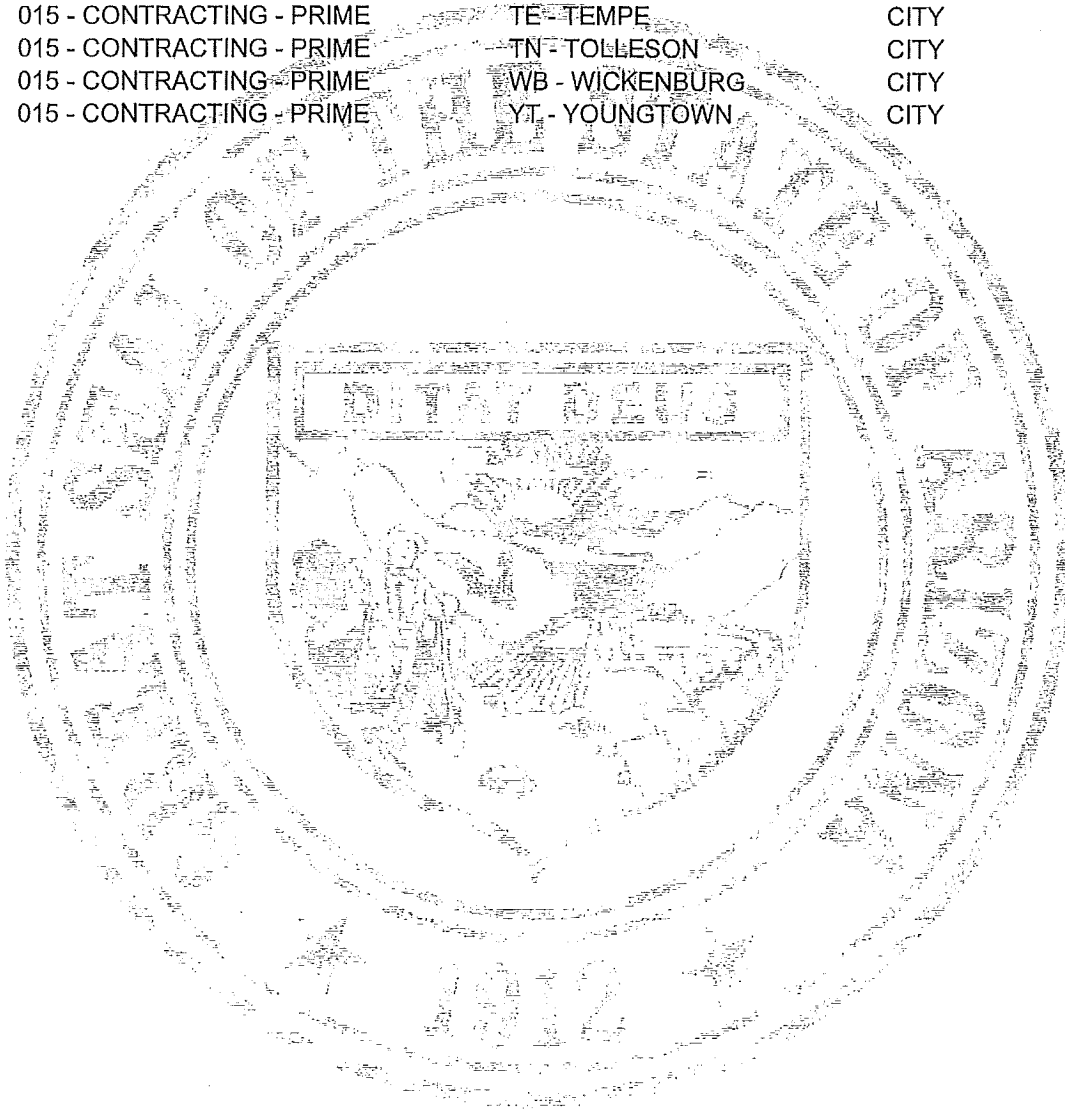

LICENSES; DBE/WBE STATUS

DYSART/RANCHO SANTA FE INTERSECTION IMPROVEMENTS
EN19-087

☒ Attach a copy of your Contractor's License to your bid submittal.

☐ Attach a copy of your Business License to your bid submittal.

* Business License must be a current Arizona Transaction Privilege (Sales) Tax License reflecting City as a reporting jurisdiction or current City Business License.

Has your firm been certified by any jurisdiction in Arizona as a minority or woman owned business enterprise? Yes _____, No X_____.

If yes, please provide details and documentation of the certification.

EXHIBIT E
TO
INVITATION FOR BIDS NO. EN19-087

[References]

See following page(s).

REFERENCES

DYSART/RANCHO SANTA FE INTERSECTION IMPROVEMENTS EN19-087

Provide the following information for three clients for whom Bidder has successfully completed similar projects as set forth in Section 2.15 within the past 60 months. Failure to provide three accurate and suitable references will result in disqualification. Bidder may also attach another sheet with additional references.

1. Company: City of Glendale
 Address: 5850 W. Glendale Ave.
 City/State/Zip Code: Glendale AZ 85301
 Contact: Robert Petrillo
 Telephone Number: 623-930-3030
 Date of Contract Initiation: 5/2018
 Date of Contract Expiration: 8/2018
 Final Project Cost: 1,035,305.21
 Project Description: Intersection widening, traffic signal relocation, mill & overlay, striping (Olive & 59th Ave Intersection)

2. Company: ADOT
 Address: 11651 W. Jackson
 City/State/Zip Code: Phoenix AZ 85007
 Contact: Anthony Brozich
 Telephone Number: 602-443-3615
 Date of Contract Initiation: 10/2017
 Date of Contract Expiration: 3/2018
 Final Project Cost: \$795,000-
 Project Description: Median curb inst. paving, pccp paving, traffic signal. (59th Ave & Olive Ave)

3. Company: City of Scottsdale
 Address: 7449 E. Indian School Rd
 City/State/Zip Code: Scottsdale, AZ
 Contact: Joe Phillips
 Telephone Number: 480-312-5700
 Date of Contract Initiation: 5/2018
 Date of Contract Expiration: 8/2018
 Final Project Cost: 690,991.21
 Project Description: (5) roundabout installation, paving, curb/gutter, signage. (Via Linda Traffic Circles) Striping & landscaping

EXHIBIT F
TO
INVITATION FOR BIDS NO. EN19-087

[Bid Bond]

See following page.

BID BOND

DYSART/RANCHO SANTA FE INTERSECTION IMPROVEMENTS
EN19-087

KNOW ALL PERSONS BY THESE PRESENTS:

THAT, Visus Engineering Construction, Inc. (hereinafter called Principal), as Principal, and Merchants Bonding Company (Mutual), a corporation organized and existing under the laws of the State of Iowa with its principal office in the City of West Des Moines, (hereinafter called the Surety), as Surety, are held and firmly bound unto the City of Avondale, (hereinafter called the Obligee) in the penal sum of Ten Percent (10%) of Bid Amount, Ten Percent of the Bid Amount (Dollars) (\$ 10% of Bid) lawful money of the United States of America, to be paid to the order of the City of Avondale, for the payment whereof, the said Principal and Surety bind themselves, and their heirs, administrators, executors, successors and assigns, jointly and severally, firmly by these presents and in conformance with A.R.S. Section 34-201.

WHEREAS, the Principal has submitted a bid/proposal for: Dysart/Rancho Santa Fe Intersection Improvements/ EN19-087.


NOW, THEREFORE, if the Obligee accepts the proposal of the Principal and the Principal enters into a Contract with the Obligee in accordance with the terms of the proposal and gives the Bonds and Certificates of Insurance as specified in the Standard Specifications with good and sufficient surety for the faithful performance of the Contract and for the prompt payment of labor and materials furnished in the prosecution of the Contract, or in the event of the failure of the Principal to enter into the Contract and give the Bonds and Certificates of Insurance, if the Principal pays to the Obligee the difference not to exceed the penalty of the Bond between the amount specified in the proposal and such larger amount for which the Obligee may in good faith contract with another party to perform the Work covered by the proposal then this obligation is void. Otherwise it remains in full force and effect provided, however, that this Bond is executed pursuant to the provisions of Section 34-201, Arizona Revised Statutes, and all liabilities on this Bond shall be determined in accordance with the provisions of the section to the extent as if it were copied at length herein.

The prevailing party in a suit on this bond shall recover as part of the judgment reasonable attorney fees that may be fixed by a judge of the Court.

Witness our hands this 19th day of June 2019.

Visus Engineering Construction, Inc.

Principal

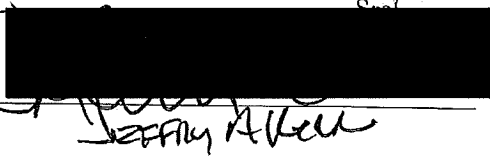By: 

Merchants Bonding Company (Mutual)

Surety

By: 

Jeff Lynn Thompson, Attorney-in-Fact

Crest Insurance Group

Agency of Record

MERCHANTS
BONDING COMPANY
POWER OF ATTORNEY

Know All Persons By These Presents, that MERCHANTS BONDING COMPANY (MUTUAL) and MERCHANTS NATIONAL BONDING, INC., both being corporations of the State of Iowa (herein collectively called the "Companies") do hereby make, constitute and appoint, individually,

Filiberto J Islas; Heather J Perrin; Jeri Lynn Thompson; Margie Wager; Maria R Lucero; Michael J Mesenbrink; Thomas R Turner

their true and lawful Attorney(s)-in-Fact, to sign its name as surety(ies) and to execute, seal and acknowledge any and all bonds, undertakings, contracts and other written instruments in the nature thereof, on behalf of the Companies in their business of guaranteeing the fidelity of persons, guaranteeing the performance of contracts and executing or guaranteeing bonds and undertakings required or permitted in any actions or proceedings allowed by law.

This Power-of-Attorney is granted and is signed and sealed by facsimile under and by authority of the following By-Laws adopted by the Board of Directors of Merchants Bonding Company (Mutual) on April 23, 2011 and amended August 14, 2015 and adopted by the Board of Directors of Merchants National Bonding, Inc., on October 16, 2015.


"The President, Secretary, Treasurer, or any Assistant Treasurer or any Assistant Secretary or any Vice President shall have power and authority to appoint Attorneys-in-Fact, and to authorize them to execute on behalf of the Company, and attach the seal of the Company thereto, bonds and undertakings, recognizances, contracts of indemnity and other writings obligatory in the nature thereof."

"The signature of any authorized officer and the seal of the Company may be affixed by facsimile or electronic transmission to any Power of Attorney or Certification thereof authorizing the execution and delivery of any bond, undertaking, recognizance, or other suretyship obligations of the Company, and such signature and seal when so used shall have the same force and effect as though manually fixed."

In connection with obligations in favor of the Florida Department of Transportation only, it is agreed that the power and authority hereby given to the Attorney-in-Fact includes any and all consents for the release of retained percentages and/or final estimates on engineering and construction contracts required by the State of Florida Department of Transportation. It is fully understood that consenting to the State of Florida Department of Transportation making payment of the final estimate to the Contractor and/or its assignee, shall not relieve this surety company of any of its obligations under its bond.

In connection with obligations in favor of the Kentucky Department of Highways only, it is agreed that the power and authority hereby given to the Attorney-in-Fact cannot be modified or revoked unless prior written personal notice of such intent has been given to the Commissioner-Department of Highways of the Commonwealth of Kentucky at least thirty (30) days prior to the modification or revocation.

In Witness Whereof, the Companies have caused this instrument to be signed and sealed this 8th day of March, 2018

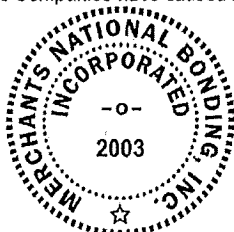


MERCHANTS BONDING COMPANY (MUTUAL)
MERCHANTS NATIONAL BONDING, INC.

By

President

STATE OF IOWA
COUNTY OF DALLAS ss.

On this this 8th day of March 2018, before me appeared Larry Taylor, to me personally known, who being by me duly sworn did say that he is President of MERCHANTS BONDING COMPANY (MUTUAL) and MERCHANTS NATIONAL BONDING, INC.; and that the seals affixed to the foregoing instrument are the Corporate Seals of the Companies; and that the said instrument was signed and sealed in behalf of the Companies by authority of their respective Boards of Directors.

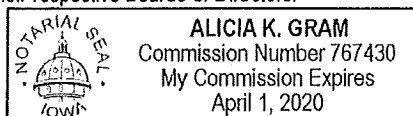

Notary Public

(Expiration of notary's commission
does not invalidate this instrument)

I, William Warner, Jr., Secretary of MERCHANTS BONDING COMPANY (MUTUAL) and MERCHANTS NATIONAL BONDING, INC., do hereby certify that the above and foregoing is a true and correct copy of the POWER-OF-ATTORNEY executed by said Companies, which is still in full force and effect and has not been amended or revoked.

In Witness Whereof, I have hereunto set my hand and affixed the seal of the Companies on this 19th day of June, 2019.



Secretary

KEY PERSONNEL/SUBCONTRACTOR LISTING

DYSART/RANCHO SANTA FE INTERSECTION IMPROVEMENTS
EN19-087

Key Personnel and Subcontractors listed herein shall be utilized on this Project.

Category:

Personnel/ Subcontractor Name, Contact Information:

Concrete

Vincon Eng. Const. LLC - Troy Colby

Barricades

National Barricade - Rick Goebel

Microseal

Southwest Slurry Seal - Bill Downing

Striping

Franklin Striping - Phil Kowakzyk

Electrical

Arizona Traffic Signal - Darius Tomoiaga

General Contractor

VRIS: Robert Smith, PM
Barry Hannel - Owner
Dyllin Smith
Steve Urbina

EXHIBIT H
TO
INVITATION FOR BIDS NO. EN19-087

[Performance Bond]

See following page.

PERFORMANCE BOND

DYSART/RANCHO SANTA FE INTERSECTION IMPROVEMENTS
EN19-087

KNOW ALL PERSONS BY THESE PRESENTS:

THAT, _____ (hereinafter called Principal), as Principal, and _____, a corporation organized and existing under the laws of the State of _____, with its principal office in the City of _____ (hereinafter called the Surety), as Surety, are held and firmly bound unto the City of Avondale (hereinafter called the Obligee) in the amount of _____ (Dollars) (\$ _____), for the payment whereof, the said Principal and Surety bind themselves, and their heirs, administrators, executors, successors and assigns, jointly and severally, firmly by these presents.

WHEREAS, the Principal has entered into a certain written Contract with the Obligee, dated the _____ day of _____ 20____, for the material, service or construction described as _____ is hereby referred to and made a part hereof as fully and to the same extent as if copied at length herein.

NOW, THEREFORE, THE CONDITION OF THIS OBLIGATION IS SUCH, that if the Principal faithfully performs and fulfills all of the undertakings, covenants, terms, conditions and agreements of the Contract during the original term of the Contract and any extension of the Contract, with or without notice to the Surety, and during the life of any guaranty required under the Contract, and also performs and fulfills all of the undertakings, covenants, terms, conditions and agreements of all duly authorized modifications of the Contract that may hereafter be made, notice of which modifications to the surety being hereby waived, the above obligation is void. Otherwise it remains in full force and effect.

PROVIDED, however, that this bond is executed pursuant to the provisions of Title 34, Chapter 2, Article 2, Arizona Revised Statutes, and all liabilities on this bond shall be determined in accordance with the provisions of Title 34, Chapter 2, Article 2, Arizona Revised Statutes, to the extent as if it were copied at length in this agreement.

The prevailing party in a suit on this bond shall recover as part of the judgment reasonable attorney fees that may be fixed by a judge of the Court.

Witness our hands this _____ day of _____ 20____.

Principal _____ Seal _____

By: _____

Surety _____ Seal _____

By: _____

Agency of Record _____

EXHIBIT I
TO
INVITATION FOR BIDS NO. EN19-087

[Payment Bond]

See following page.

PAYMENT BOND

DYSART/RANCHO SANTA FE INTERSECTION IMPROVEMENTS
EN19-087

KNOW ALL PERSONS BY THESE PRESENTS:

THAT, _____ (hereinafter called Principal), as Principal,
and _____, a corporation organized and existing under the laws of the State of
_____, with its principal office in the City of _____ (hereinafter
called the Surety), as Surety, are held and firmly bound unto the City of Avondale (hereinafter called the Obligee)
in the amount of _____ (Dollars) (\$ _____), for the payment
whereof, the said Principal and Surety bind themselves, and their heirs, administrators, executors, successors and
assigns, jointly and severally, firmly by these presents.

WHEREAS, the Principal has entered into a certain written Contract with the Obligee, dated the
_____ day of _____ 20____, for the material, service or construction described as
_____ which Contract is hereby referred to and made a part hereof as
fully and to the same extent as if copied at length herein.

NOW, THEREFORE, THE CONDITION OF THIS OBLIGATION IS SUCH, that if the Principal
promptly pays all monies due to all persons supplying labor or materials to the Principal or the Principal's
Subcontractors in the prosecution of the Work provided for in the Contract, this obligation is void. Otherwise it
remains in full force and effect.

PROVIDED, however, that this bond is executed pursuant to the provisions of Title 34, Chapter 2, Article
2, Arizona Revised Statutes, and all liabilities on this bond shall be determined in accordance with the provisions,
conditions and limitations of Title 34, Chapter 2, Article 2, Arizona Revised Statutes, to the same extent as if they
were copied at length in this agreement.

The prevailing party in a suit on this bond shall recover as a part of the judgment reasonable attorney fees
that may be fixed by a judge of the Court.

Witness our hands this _____ day of _____, 20____.

Principal Seal

By: _____

Surety Seal

By: _____

Agency of Record

EXHIBIT J
TO
INVITATION FOR BIDS NO. EN19-087

[Acknowledgments of Addenda received]

See following page(s).

N/A



**CITY OF AVONDALE
BID TABULATION SHEET
Solicitation # EN19-087
BID DATE: June 19, 2019**

				AZ Western		Standard Construcion		DBA	
<u>Item No.</u>	<u>Description of Materials and/or Services</u>	<u>Unit</u>	<u>Qty</u>	<u>Unit Price</u>	<u>Total Price</u>	<u>Unit Price</u>	<u>Total Price</u>	<u>Unit Price</u>	<u>Total Price</u>
105.30010	As-Built Documentation	1	L SUM	\$694.59	\$694.59	\$4,500.00	\$4,500.00	\$3,000.00	\$3,000.00
105.80010	Construction Staking, Survey, & Layout	1	L SUM	\$50,000.00	\$50,000.00	\$17,000.00	\$17,000.00	\$14,000.00	\$14,000.00
107.02000	AZPDES (NPDES) SWPP	1	L SUM	\$590.42	\$590.42	\$9,500.00	\$9,500.00	\$2,800.00	\$2,800.00
107.15010	Project Information Signs	2	EA	\$590.42	\$1,180.84	\$1,500.00	\$3,000.00	\$525.00	\$1,050.00
109.10010	Mobilization/Demobilization	1	L SUM	\$88,000.00	\$88,000.00	\$70,000.00	\$70,000.00	\$22,000.00	\$22,000.00
201.01010	Remove Tree, Diameter <12"	1	EA	\$59.05	\$59.05	\$1,100.00	\$1,100.00	\$100.00	\$100.00
201.01014	Remove Palm Tree	1	EA	\$534.30	\$534.30	\$2,100.00	\$2,100.00	\$1,200.00	\$1,200.00
201.10000	Clearing and Grubbing	1	L SUM	\$5,635.84	\$5,635.84	\$5,600.00	\$5,600.00	\$2,000.00	\$2,000.00
301.01000	Subgrade Preparation	429	SY	\$31.07	\$13,329.03	\$70.00	\$30,030.00	\$25.00	\$10,725.00
321.00203	Asphalt Concrete Pavement (19mm) High Volume Marshall Mix	103	TON	\$161.99	\$16,684.97	\$250.00	\$25,750.00	\$157.00	\$16,171.00
324.01090	Portland Cement Concrete Pavement (PCCP) 9" Thickness	429	SY	\$59.81	\$25,658.49	\$85.00	\$36,465.00	\$63.00	\$27,027.00
329.01000	Asphalt Emulsion Tack Coat (SS-1)	0.1	TON	\$5,904.38	\$590.44	\$2,000.00	\$200.00	\$7,412.00	\$741.20
331.03200	Microsurfacing (Type II Aggregate)	3768	SY	\$4.38	\$16,503.84	\$9.00	\$33,912.00	\$3.75	\$14,130.00
340.01110	6" Vertical Curb & Gutter, MAG Std. Det. 220, Type A	351	LF	\$25.49	\$8,946.99	\$25.00	\$8,775.00	\$33.00	\$11,583.00
340.01160	6" Single Curb, MAG Std. Det. 222, Type B	128	LF	\$40.22	\$5,148.16	\$26.00	\$3,328.00	\$40.00	\$5,120.00
340.01210	4" Thick Sidewalk, MAG Std. Det. 230	1477	SF	\$9.72	\$14,356.44	\$7.00	\$10,339.00	\$7.50	\$11,077.50
340.01303	Curb Ramp, MAG Std. Det. 236-5 (Modified)	1	EA	\$3,811.08	\$3,811.08	\$2,300.00	\$2,300.00	\$1,980.00	\$1,980.00
340.01454	Commercial Driveway Entrance, COA Std. Det. A1251-1 (Mod)	1748	SF	\$8.49	\$14,840.52	\$11.00	\$19,228.00	\$11.50	\$20,102.00
350.01001	Remove & Salvage Meter Pedestal	1	EA	\$1,599.69	\$1,599.69	\$2,000.00	\$2,000.00	\$1,000.00	\$1,000.00
350.01002	Remove & Salvage Controller Cabinet	1	EA	\$1,599.69	\$1,599.69	\$2,000.00	\$2,000.00	\$1,000.00	\$1,000.00



CITY OF AVONDALE
BID TABULATION SHEET
Solicitation # EN19-087 CDBG Improvements
BID DATE: June 19, 2019

				AZ Western		Standard Construcion		DBA	
<u>Item No.</u>	<u>Description of Materials and/or Services</u>	<u>Unit</u>	<u>Qty</u>	<u>Unit Price</u>	<u>Total Price</u>	<u>Unit Price</u>	<u>Total Price</u>	<u>Unit Price</u>	<u>Total Price</u>
350.01003	Remove & Salvage Traffic Signal Pole, Mast Arms & Equipment	1	EA	\$2,092.32	\$2,092.32	\$29,000.00	\$29,000.00	\$4,500.00	\$4,500.00
350.01004	Remove & Salvage Traffic Signal Pole	2	EA	\$1,293.01	\$2,586.02	\$1,600.00	\$3,200.00	\$1,800.00	\$3,600.00
350.01005	Remove & Salvage Internally Illuminated Street Name Sign	1	EA	\$1,403.07	\$1,403.07	\$1,800.00	\$1,800.00	\$900.00	\$900.00
350.01006	Remove Traffic Signal Conduit	280	LF	\$3.21	\$898.80	\$4.00	\$1,120.00	\$11.65	\$3,262.00
350.01007	Remove Meter Pedestal Foundation, Backfill & Compact Void	1	EA	\$2,159.64	\$2,159.64	\$2,500.00	\$2,500.00	\$780.00	\$780.00
350.01008	Remove Traffic Signal Pole Foundation, Backfill & Compact Void	1	EA	\$2,159.64	\$2,159.64	\$2,500.00	\$2,500.00	\$3,700.00	\$3,700.00
350.01009	Remove Traffic Signal Pull Box	3	EA	\$510.79	\$1,532.37	\$600.00	\$1,800.00	\$230.00	\$690.00
350.01010	Remove Traffic Signal Pull Box, Backfill & Compact Void	3	EA	\$675.36	\$2,026.08	\$800.00	\$2,400.00	\$450.00	\$1,350.00
350.01011	Remove 2 Pedestrian Indications & Mounting Assembly	1	EA	\$755.50	\$755.50	\$900.00	\$900.00	\$315.00	\$315.00
350.01012	Remove Pedestrian Push Button Assembly	5	EA	\$279.98	\$1,399.90	\$300.00	\$1,500.00	\$125.00	\$625.00
350.01013	Remove & Salvage Video Detection System	1	L SUM	\$1,732.21	\$1,732.21	\$2,200.00	\$2,200.00	\$1,000.00	\$1,000.00
350.01014	Plug Opening in Signal Pole	1	EA	\$917.93	\$917.93	\$1,100.00	\$1,100.00	\$1,000.00	\$1,000.00
350.01015	Salvage & Reinstall Trombone Mast Arm with Equipment	2	EA	\$1,740.76	\$3,481.52	\$2,200.00	\$4,400.00	\$13,000.00	\$26,000.00
350.01016	Salvage & Reinstall Luminaire Mast Arm with LED Luminaire	2	EA	\$907.24	\$1,814.48	\$1,100.00	\$2,200.00	\$725.00	\$1,450.00
350.01017	Salvage & Reinstall Side Mounted Traffic Signal & Pedestrian Indications	2	EA	\$907.24	\$1,814.48	\$1,100.00	\$2,200.00	\$620.00	\$1,240.00
350.01018	Salvage & Reinstall Pedestrian Push Button Assembly	1	EA	\$912.58	\$912.58	\$1,100.00	\$1,100.00	\$3,000.00	\$3,000.00
350.01019	Salvage & Reinstall LED Luminaire	1	EA	\$845.27	\$845.27	\$1,000.00	\$1,000.00	\$375.00	\$375.00
350.01020	Salvage & Reinstall Internally Illuminate Street Name Sign Assembly	1	EA	\$1,403.07	\$1,403.07	\$1,800.00	\$1,800.00	\$1,350.00	\$1,350.00
350.01021	Salvage & Reinstall Emergency Vehicle Pre-emption System	1	EA	\$2,436.41	\$2,436.41	\$3,100.00	\$3,100.00	\$4,200.00	\$4,200.00
350.01022	Salvage & Reinstall Ethernet Radio Antenna	1	EA	\$2,266.50	\$2,266.50	\$2,900.00	\$2,900.00	\$2,600.00	\$2,600.00



CITY OF AVONDALE
BID TABULATION SHEET
Solicitation # EN19-087 CDBG Improvements
BID DATE: June 19, 2019

				AZ Western		Standard Construcion		DBA	
<u>Item No.</u>	<u>Description of Materials and/or Services</u>	<u>Unit</u>	<u>Qty</u>	<u>Unit Price</u>	<u>Total Price</u>	<u>Unit Price</u>	<u>Total Price</u>	<u>Unit Price</u>	<u>Total Price</u>
350.01120	Remove Storm Drain Pipe, Backfill & Compact	26	LF	\$40.68	\$1,057.68	\$150.00	\$3,900.00	\$60.00	\$1,560.00
350.01300	Remove Asphalt Concrete Pavement	437	SY	\$15.75	\$6,882.75	\$20.00	\$8,740.00	\$20.00	\$8,740.00
350.01400	Remove Catch Basin	1	EA	\$634.80	\$634.80	\$2,300.00	\$2,300.00	\$550.00	\$550.00
350.01800	Remove Concrete Curb and Gutter	332	LF	\$12.69	\$4,213.08	\$7.00	\$2,324.00	\$5.60	\$1,859.20
350.01850	Remove Concrete Single Curb	237	LF	\$15.53	\$3,680.61	\$7.00	\$1,659.00	\$7.50	\$1,777.50
350.01900	Remove Concrete Sidewalk	2394	SF	\$1.94	\$4,644.36	\$3.00	\$7,182.00	\$2.20	\$5,266.80
350.01910	Remove Concrete Driveway	2126	SF	\$12.65	\$26,893.90	\$4.00	\$8,504.00	\$2.50	\$5,315.00
401.01000	Traffic Control	1	L SUM	\$26,127.30	\$26,127.30	\$91,000.00	\$91,000.00	\$55,000.00	\$55,000.00
430.01003	Landscape & Irrigation Restoration	1	L SUM	\$25,515.29	\$25,515.29	\$19,000.00	\$19,000.00	\$6,200.00	\$6,200.00
430.40002	Decomposed Granite & Turf Removal (East Side of Dysart Road)	801	SF	\$3.78	\$3,027.78	\$5.00	\$4,005.00	\$0.70	\$560.70
430.40003	Decomposed Granite & Turf Removal (West Side of Dysart Road)	639	SF	\$3.89	\$2,485.71	\$5.00	\$3,195.00	\$0.70	\$447.30
430.40004	Shrubs and Irrigation per Plans and Specifications	1	L SUM	\$52,074.59	\$52,074.59	\$19,000.00	\$19,000.00	\$1,500.00	\$1,500.00
505.10110	Catch Basin, MAG Std. Det. 531, Type B	1	EA	\$4,014.96	\$4,014.96	\$6,500.00	\$6,500.00	\$3,100.00	\$3,100.00
618.76000	12" HDPE Drain Pipe	27	LF	\$176.75	\$4,772.25	\$150.00	\$4,050.00	\$200.00	\$5,400.00
901.01001	Traffic Signal Pole, Type Q (COA Furnished, Contractor Installed)	1	EA	\$1,599.69	\$1,599.69	\$2,000.00	\$2,000.00	\$4,400.00	\$4,400.00
901.01002	Traffic Signal Pole, Type R (COA Furnished, Contractor Installed)	1	EA	\$1,599.69	\$1,599.69	\$2,000.00	\$2,000.00	\$4,400.00	\$4,400.00
901.01003	Traffic Signal Pole, Type R w/ 55' Trombone Mast Arm	1	EA	\$54,926.09	\$54,926.09	\$70,000.00	\$70,000.00	\$79,350.00	\$79,350.00
901.01004	Pedestrian Push Button Post	1	EA	\$1,550.54	\$1,550.54	\$2,000.00	\$2,000.00	\$1,275.00	\$1,275.00
901.02001	Traffic Signal Pole Foundation, Type R	1	EA	\$4,935.88	\$4,935.88	\$6,000.00	\$6,000.00	\$6,200.00	\$6,200.00
901.02002	Pedestrian Push Button Post Foundation	1	EA	\$1,425.52	\$1,425.52	\$1,800.00	\$1,800.00	\$1,175.00	\$1,175.00



CITY OF AVONDALE
BID TABULATION SHEET
Solicitation # EN19-087 CDBG Improvements
BID DATE: June 19, 2019

				AZ Western		Standard Construcion		DBA	
<u>Item No.</u>	<u>Description of Materials and/or Services</u>	<u>Unit</u>	<u>Qty</u>	<u>Unit Price</u>	<u>Total Price</u>	<u>Unit Price</u>	<u>Total Price</u>	<u>Unit Price</u>	<u>Total Price</u>
901.03001	Luminaire Mast Arm, 15'	1	EA	\$2,532.59	\$2,532.59	\$3,200.00	\$3,200.00	\$2,900.00	\$2,900.00
901.04001	Traffic Signal Conduit, 2" Schedule 80 PVC, Trench	5	LF	\$41.67	\$208.35	\$54.00	\$270.00	\$43.00	\$215.00
901.04002	Traffic Signal Conduit, 2 1/2" Schedule 80 PVC, Trench	15	LF	\$23.51	\$352.65	\$30.00	\$450.00	\$50.00	\$750.00
901.04003	Traffic Signal Conduit, 3" Schedule 80 PVC, Trench	20	LF	\$20.30	\$406.00	\$26.00	\$520.00	\$45.00	\$900.00
901.04004	Traffic Signal Conduit, 3" Schedule 80 PVC, Directional Bore	200	LF	\$37.40	\$7,480.00	\$48.00	\$9,600.00	\$78.00	\$15,600.00
901.05001	Pull Box, No 7 (Heavy Duty)	4	EA	\$1,380.63	\$5,522.52	\$5,900.00	\$23,600.00	\$1,200.00	\$4,800.00
901.06001	Conductors	1	L SUM	\$12,728.10	\$12,728.10	\$20,000.00	\$20,000.00	\$27,685.00	\$27,685.00
901.07001	Traffic Signal Indication, Type F	3	EA	\$652.92	\$1,958.76	\$800.00	\$2,400.00	\$775.00	\$2,325.00
901.07002	Traffic Signal Indication, Type Q	3	EA	\$906.17	\$2,718.51	\$1,100.00	\$3,300.00	\$1,100.00	\$3,300.00
901.07003	Traffic Signal Indication, Type S	1	EA	\$586.66	\$586.66	\$700.00	\$700.00	\$1,275.00	\$1,275.00
901.07004	Pedestrian Signal Indication	2	EA	\$659.33	\$1,318.66	\$800.00	\$1,600.00	\$625.00	\$1,250.00
901.08001	Accessible Pedestrian Push Button Assembly	5	EA	\$473.39	\$2,366.95	\$600.00	\$3,000.00	\$670.00	\$3,350.00
901.09001	Mounting Assembly, 1 1/2" Coupling	3	EA	\$166.70	\$500.10	\$200.00	\$600.00	\$315.00	\$945.00
901.09002	Mounting Assembly, Type V	2	EA	\$561.02	\$1,122.04	\$700.00	\$1,400.00	\$680.00	\$1,360.00
901.09003	Mounting Assembly, Type VII	4	EA	\$555.68	\$2,222.72	\$700.00	\$2,800.00	\$725.00	\$2,900.00
901.09004	Mounting Assembly, Type XI	3	EA	\$305.62	\$916.86	\$300.00	\$900.00	\$380.00	\$1,140.00
901.10001	Internally Illuminated Street Name Sign Assembly	2	EA	\$12,077.33	\$24,154.66	\$15,000.00	\$30,000.00	\$15,500.00	\$31,000.00
901.11001	Video Detection System	1	L SUM	\$34,405.74	\$34,405.74	\$44,000.00	\$44,000.00	\$43,000.00	\$43,000.00
901.12001	Meter Service Pedestal	1	EA	\$12,888.39	\$12,888.39	\$16,000.00	\$16,000.00	\$17,175.00	\$17,175.00
901.12002	Meter Service Pedestal Foundation	1	EA	\$2,091.25	\$2,091.25	\$2,700.00	\$2,700.00	\$1,500.00	\$1,500.00
901.12003	Controller Cabinet	1	EA	\$16,451.12	\$16,451.12	\$21,000.00	\$21,000.00	\$21,000.00	\$21,000.00
901.13001	Paint Traffic Signal Poles, Mast Arms, & Equipment	1	L SUM	\$22,223.70	\$22,223.70	\$29,000.00	\$29,000.00	\$24,000.00	\$24,000.00
1001.01000	Obliterate Stripe	5566	LF	\$0.69	\$3,840.54	\$1.00	\$5,566.00	\$0.90	\$5,009.40
1001.02000	Obliterate Symbol	8	EA	\$80.15	\$641.20	\$70.00	\$560.00	\$106.00	\$848.00



CITY OF AVONDALE
BID TABULATION SHEET
Solicitation # EN19-087 CDBG Improvements
BID DATE: June 19, 2019

				AZ Western		Standard Construcion		DBA	
<u>Item No.</u>	<u>Description of Materials and/or Services</u>	<u>Unit</u>	<u>Qty</u>	<u>Unit Price</u>	<u>Total Price</u>	<u>Unit Price</u>	<u>Total Price</u>	<u>Unit Price</u>	<u>Total Price</u>
1001.05000	100 mm (4") White Thermoplastic Traffic Stripe	4599	LF	\$0.64	\$2,943.36	\$1.00	\$4,599.00	\$1.25	\$5,748.75
1001.06000	100 mm (4") Yellow Thermoplastic Traffic Stripe	384	LF	\$0.64	\$245.76	\$1.00	\$384.00	\$1.25	\$480.00
1001.07000	Thermoplastic Symbol, Pavement Bike Lane	1	EA	\$390.04	\$390.04	\$300.00	\$300.00	\$330.00	\$330.00
1001.08000	Thermoplastic Thru Straight Arrow	1	EA	\$320.58	\$320.58	\$160.00	\$160.00	\$200.00	\$200.00
1001.09000	Thermoplastic Left Turn Arrow	6	EA	\$320.58	\$1,923.48	\$250.00	\$1,500.00	\$200.00	\$1,200.00
1001.10000	Thermoplastic Right Turn Arrow	2	EA	\$320.58	\$641.16	\$250.00	\$500.00	\$200.00	\$400.00
1001.11000	Thermoplastic Symbol, Thru Straight/ Right Turn Arrow	2	EA	\$641.17	\$1,282.34	\$490.00	\$980.00	\$200.00	\$400.00
1001.12000	Relocate Street Sign	1	EA	\$277.85	\$277.85	\$300.00	\$300.00	\$260.00	\$260.00
1001.13000	Traffic Sign Post & Foundation, COA Std. Det. A1600	3	EA	\$213.72	\$641.16	\$380.00	\$1,140.00	\$200.00	\$600.00
1001.14000	Flat Sheet Aluminum Sign Panel, Diamond Grade	27	SF	\$20.84	\$562.68	\$28.00	\$756.00	\$19.50	\$526.50
Subtotal				\$705,331.12			\$854,791.00	\$647,192.85	
107.15000	Community Relations	1	ALLOW	\$15,000.00	\$15,000.00	\$15,000.00	\$15,000.00	\$15,000.00	\$15,000.00
109.04000	Miscellaneous Reimbursable	1	ALLOW	\$50,000.00	\$50,000.00	\$50,000.00	\$50,000.00	\$50,000.00	\$50,000.00
401.01100	Uniformed Off-Duty Officer	1	ALLOW	\$15,000.00	\$15,000.00	\$15,000.00	\$15,000.00	\$15,000.00	\$15,000.00
Allowances Subtotal				\$80,000.00		\$80,000.00		\$80,000.00	
TOTAL*				\$785,331.12		\$934,791.00		\$727,192.85	
TOTAL SUBMITTED BY BIDDER*				\$785,331.12		\$934,791.00		\$727,192.85	
Met Requirements and Required Attachments Included?				Yes		Yes		Yes	

*All bids are presumed to include all applicable taxes.

Calculation or Extension Error

				Visus	
<u>Item No.</u>	<u>Description of Materials and/or Services</u>	<u>Unit</u>	<u>Qty</u>	<u>Unit Price</u>	<u>Total Price</u>
105.30010	As-Built Documentation	1	L SUM	\$5,000.00	\$5,000.00
105.80010	Construction Staking, Survey, & Layout	1	L SUM	\$20,000.00	\$20,000.00
107.02000	AZPDES (NPDES) SWPP	1	L SUM	\$1,000.00	\$1,000.00
107.15010	Project Information Signs	2	EA	\$700.00	\$1,400.00
109.10010	Mobilization/Demobilization	1	L SUM	\$50,000.00	\$50,000.00
201.01010	Remove Tree, Diameter <12"	1	EA	\$500.00	\$500.00
201.01014	Remove Palm Tree	1	EA	\$1,000.00	\$1,000.00
201.10000	Clearing and Grubbing	1	L SUM	\$15,000.00	\$15,000.00
301.01000	Subgrade Preparation	429	SY	\$8.00	\$3,432.00
321.00203	Asphalt Concrete Pavement (19mm) High Volume Marshall Mix	103	TON	\$150.00	\$15,450.00
324.01090	Portland Cement Concrete Pavement (PCCP) 9" Thickness	429	SY	\$75.00	\$32,175.00
329.01000	Asphalt Emulsion Tack Coat (SS-1)	0.1	TON	\$8,000.00	\$800.00
331.03200	Microsurfacing (Type II Aggregate)	3768	SY	\$6.00	\$22,608.00
340.01110	6" Vertical Curb & Gutter, MAG Std. Det. 220, Type A	351	LF	\$26.00	\$9,126.00
340.01160	6" Single Curb, MAG Std. Det. 222, Type B	128	LF	\$25.00	\$3,200.00
340.01210	4" Thick Sidewalk, MAG Std. Det. 230	1477	SF	\$6.00	\$8,862.00
340.01303	Curb Ramp, MAG Std. Det. 236-5 (Modified)	1	EA	\$3,000.00	\$3,000.00
340.01454	Commercial Driveway Entrance, COA Std. Det. A1251-1 (Mod)	1748	SF	\$9.00	\$15,732.00
350.01001	Remove & Salvage Meter Pedestal	1	EA	\$1,600.00	\$1,600.00
350.01002	Remove & Salvage Controller Cabinet	1	EA	\$2,000.00	\$2,000.00

				Visus	
<u>Item No.</u>	<u>Description of Materials and/or Services</u>	<u>Unit</u>	<u>Qty</u>	<u>Unit Price</u>	<u>Total Price</u>
350.01003	Remove & Salvage Traffic Signal Pole, Mast Arms & Equipment	1	EA	\$3,500.00	\$3,500.00
350.01004	Remove & Salvage Traffic Signal Pole	2	EA	\$3,500.00	\$7,000.00
350.01005	Remove & Salvage Internally Illuminated Street Name Sign	1	EA	\$3,000.00	\$3,000.00
350.01006	Remove Traffic Signal Conduit	280	LF	\$4.00	\$1,120.00
350.01007	Remove Meter Pedestal Foundation, Backfill & Compact Void	1	EA	\$3,000.00	\$3,000.00
350.01008	Remove Traffic Signal Pole Foundation, Backfill & Compact Void	1	EA	\$2,200.00	\$2,200.00
350.01009	Remove Traffic Signal Pull Box	3	EA	\$800.00	\$2,400.00
350.01010	Remove Traffic Signal Pull Box, Backfill & Compact Void	3	EA	\$900.00	\$2,700.00
350.01011	Remove 2 Pedestrian Indications & Mounting Assembly	1	EA	\$900.00	\$900.00
350.01012	Remove Pedestrian Push Button Assembly	5	EA	\$300.00	\$1,500.00
350.01013	Remove & Salvage Video Detection System	1	L SUM	\$1,800.00	\$1,800.00
350.01014	Plug Opening in Signal Pole	1	EA	\$950.00	\$950.00
350.01015	Salvage & Reinstall Trombone Mast Arm with Equipment	2	EA	\$2,500.00	\$5,000.00
350.01016	Salvage & Reinstall Luminaire Mast Arm with LED Luminaire	2	EA	\$1,500.00	\$3,000.00
350.01017	Salvage & Reinstall Side Mounted Traffic Signal & Pedestrian Indications	2	EA	\$1,300.00	\$2,600.00
350.01018	Salvage & Reinstall Pedestrian Push Button Assembly	1	EA	\$1,500.00	\$1,500.00
350.01019	Salvage & Reinstall LED Luminaire	1	EA	\$1,200.00	\$1,200.00
350.01020	Salvage & Reinstall Internally Illuminate Street Name Sign Assembly	1	EA	\$2,000.00	\$2,000.00
350.01021	Salvage & Reinstall Emergency Vehicle Pre-emption System	1	EA	\$3,000.00	\$3,000.00
350.01022	Salvage & Reinstall Ethernet Radio Antenna	1	EA	\$3,000.00	\$3,000.00

				Visus	
<u>Item No.</u>	<u>Description of Materials and/or Services</u>	<u>Unit</u>	<u>Qty</u>	<u>Unit Price</u>	<u>Total Price</u>
350.01120	Remove Storm Drain Pipe, Backfill & Compact	26	LF	\$45.00	\$1,170.00
350.01300	Remove Asphalt Concrete Pavement	437	SY	\$10.00	\$4,370.00
350.01400	Remove Catch Basin	1	EA	\$1,500.00	\$1,500.00
350.01800	Remove Concrete Curb and Gutter	332	LF	\$5.00	\$1,660.00
350.01850	Remove Concrete Single Curb	237	LF	\$5.00	\$1,185.00
350.01900	Remove Concrete Sidewalk	2394	SF	\$2.00	\$4,788.00
350.01910	Remove Concrete Driveway	2126	SF	\$3.00	\$6,378.00
401.01000	Traffic Control	1	L SUM	\$40,000.00	\$40,000.00
430.01003	Landscape & Irrigation Restoration	1	L SUM	\$10,000.00	\$10,000.00
430.40002	Decomposed Granite & Turf Removal (East Side of Dysart Road)	801	SF	\$1.50	\$1,201.50
430.40003	Decomposed Granite & Turf Removal (West Side of Dysart Road)	639	SF	\$1.50	\$958.50
430.40004	Shrubs and Irrigation per Plans and Specifications	1	L SUM	\$3,000.00	\$3,000.00
505.10110	Catch Basin, MAG Std. Det. 531, Type B	1	EA	\$4,200.00	\$4,200.00
618.76000	12" HDPE Drain Pipe	27	LF	\$200.00	\$5,400.00
901.01001	Traffic Signal Pole, Type Q (COA Furnished, Contractor Installed)	1	EA	\$2,000.00	\$2,000.00
901.01002	Traffic Signal Pole, Type R (COA Furnished, Contractor Installed)	1	EA	\$2,000.00	\$2,000.00
901.01003	Traffic Signal Pole, Type R w/ 55' Trombone Mast Arm	1	EA	\$55,000.00	\$55,000.00
901.01004	Pedestrian Push Button Post	1	EA	\$1,600.00	\$1,600.00
901.02001	Traffic Signal Pole Foundation, Type R	1	EA	\$4,800.00	\$4,800.00
901.02002	Pedestrian Push Button Post Foundation	1	EA	\$1,500.00	\$1,500.00

				Visus	
<u>Item No.</u>	<u>Description of Materials and/or Services</u>	<u>Unit</u>	<u>Qty</u>	<u>Unit Price</u>	<u>Total Price</u>
901.03001	Luminaire Mast Arm, 15'	1	EA	\$2,600.00	\$2,600.00
901.04001	Traffic Signal Conduit, 2" Schedule 80 PVC, Trench	5	LF	\$42.00	\$210.00
901.04002	Traffic Signal Conduit, 2 1/2" Schedule 80 PVC, Trench	15	LF	\$25.00	\$375.00
901.04003	Traffic Signal Conduit, 3" Schedule 80 PVC, Trench	20	LF	\$22.00	\$440.00
901.04004	Traffic Signal Conduit, 3" Schedule 80 PVC, Directional Bore	200	LF	\$37.00	\$7,400.00
901.05001	Pull Box, No 7 (Heavy Duty)	4	EA	\$1,500.00	\$6,000.00
901.06001	Conductors	1	L SUM	\$18,000.00	\$18,000.00
901.07001	Traffic Signal Indication, Type F	3	EA	\$650.00	\$1,950.00
901.07002	Traffic Signal Indication, Type Q	3	EA	\$900.00	\$2,700.00
901.07003	Traffic Signal Indication, Type S	1	EA	\$700.00	\$700.00
901.07004	Pedestrian Signal Indication	2	EA	\$700.00	\$1,400.00
901.08001	Accessible Pedestrian Push Button Assembly	5	EA	\$500.00	\$2,500.00
901.09001	Mounting Assembly, 1 1/2" Coupling	3	EA	\$200.00	\$600.00
901.09002	Mounting Assembly, Type V	2	EA	\$600.00	\$1,200.00
901.09003	Mounting Assembly, Type VII	4	EA	\$550.00	\$2,200.00
901.09004	Mounting Assembly, Type XI	3	EA	\$300.00	\$900.00
901.10001	Internally Illuminated Street Name Sign Assembly	2	EA	\$13,000.00	\$26,000.00
901.11001	Video Detection System	1	L SUM	\$38,000.00	\$38,000.00
901.12001	Meter Service Pedestal	1	EA	\$14,000.00	\$14,000.00
901.12002	Meter Service Pedestal Foundation	1	EA	\$2,500.00	\$2,500.00
901.12003	Controller Cabinet	1	EA	\$20,668.00	\$20,668.00
901.13001	Paint Traffic Signal Poles, Mast Arms, & Equipment	1	L SUM	\$22,000.00	\$22,000.00
1001.01000	Obliterate Stripe	5566	LF	\$1.00	\$5,566.00
1001.02000	Obliterate Symbol	8	EA	\$60.00	\$480.00

				Visus	
<u>Item No.</u>	<u>Description of Materials and/or Services</u>	<u>Unit</u>	<u>Qty</u>	<u>Unit Price</u>	<u>Total Price</u>
1001.05000	100 mm (4") White Thermoplastic Traffic Stripe	4599	LF	\$1.20	\$5,518.80
1001.06000	100 mm (4") Yellow Thermoplastic Traffic Stripe	384	LF	\$1.20	\$460.80
1001.07000	Thermoplastic Symbol, Pavement Bike Lane	1	EA	\$270.00	\$270.00
1001.08000	Thermoplastic Thru Straight Arrow	1	EA	\$185.00	\$185.00
1001.09000	Thermoplastic Left Turn Arrow	6	EA	\$200.00	\$1,200.00
1001.10000	Thermoplastic Right Turn Arrow	2	EA	\$200.00	\$400.00
1001.11000	Thermoplastic Symbol, Thru Straight/ Right Turn Arrow	2	EA	\$400.00	\$800.00
1001.12000	Relocate Street Sign	1	EA	\$250.40	\$250.40
1001.13000	Traffic Sign Post & Foundation, COA Std. Det. A1600	3	EA	\$250.00	\$750.00
1001.14000	Flat Sheet Aluminum Sign Panel, Diamond Grade	27	SF	\$30.00	\$810.00
Subtotal				\$605,000.00	
107.15000	Community Relations	1	ALLOW	\$15,000.00	\$15,000.00
109.04000	Miscellaneous Reimbursable	1	ALLOW	\$50,000.00	\$50,000.00
401.01100	Uniformed Off-Duty Officer	1	ALLOW	\$15,000.00	\$15,000.00
Allowances Subtotal				\$80,000.00	
TOTAL*				\$685,000.00	
TOTAL SUBMITTED BY BIDDER*				\$685,000.00	
Met Requirements and Required Attachments Included?				Yes	

*All bids are presumed to include all applicable taxes.

Calculation or Extension Error

CITY COUNCIL REPORT

SUBJECT: Ordinance 1705-919 - Lease Agreement Renewal with Verizon Wireless, LLC for a Personal Wireless Service Facility

MEETING DATE: 9/23/2019

TO: Mayor and Council

FROM: Tracy Stevens, Deputy City Manager

THROUGH: Charles A. Montoya, City Manager, (623) 333-1016

PURPOSE:

City Council will consider a request to adopt Ordinance 1705-919, renewing a lease agreement with Verizon Wireless, LLC for a Personal Wireless Service Facility at the Rancho Santa Fe Water Facility, authorize monthly lease payments to the City and authorize the Mayor or City Manager and City Clerk to execute the necessary documents. The Council will take appropriate action.

BACKGROUND:

On February 6, 2007, the City of Avondale executed a lease agreement with Verizon Wireless, LLC for the construction and operation of a Personal Wireless Service Facility located at the City's Rancho Santa Fe Water Storage Facility. The ground lease covered approximately 1,015 square feet and set development standard parameters for the construction and operation of the site.

The initial terms of the lease were set at five (5) years with one additional five (5) year extension with a monthly rental payment to the City of \$1,000.00. In February of 2012, Verizon Wireless, LLC exercised their option and extended the lease an additional five (5) years, expiring in February 2017. Upon expiration Verizon Wireless notified the City in writing of their desire to renew the lease agreement with the City for the Rancho Santa Fe location. Since the expiration in 2017, Verizon has continued to pay the City the agreed upon lease rate.

DISCUSSION:

The initial term of the lease shall be five (5) years commencing on the first day following the effective date. Upon expiration of the initial lease term, Verizon Wireless, LLC, will have the option to extend the agreement up to three (3) times with renewable five (5) year extensions at the same terms and conditions set forth in the agreement. Base rent during the first year of the initial term will be \$1,500.00 per month with an annual rental rate increase of 3.0% on each commencement date of the agreement. No additional construction is planned for the site.

STRATEGIC PLAN:

INITIATIVE: Encourage and Support Creative Innovation in Development and Service Delivery

- STRATEGIC GOAL: Expand financial toolbox by leveraging funding sources and incentives.

INITIATIVE: Create a Connected Community

- STRATEGIC GOAL: Use technology to connect residents to business, government, and community opportunities.

BUDGET IMPACT:

The initial term of the lease is five (5) years, with three (3) renewable five (5) year extensions for a total of a possible twenty-year lease agreement.

The base rent for the site is \$1,500 per month for the first year and increase 3.0% on each annual anniversary of the commencement date throughout the term of the lease agreement. In the first year of the agreement, the City will receive \$6,000 in additional revenue. There are no capital expenditures anticipated by the City.

RECOMMENDATION:

Staff recommends City Council adopt Ordinance No. 1705-919, renewing a lease agreement with Verizon Wireless, LLC for a Personal Wireless Service Facility at the Rancho Santa Fe Water Facility, authorize monthly lease payments to the City and authorize the Mayor or City Manager and City Clerk to execute the necessary documents.



Aerial Photograph



 Subject Property



ORDINANCE NO. 1705-919

AN ORDINANCE OF THE COUNCIL OF THE CITY OF AVONDALE, ARIZONA, APPROVING THE LAND LEASE AGREEMENT BETWEEN THE CITY OF AVONDALE AND VERIZON WIRELESS (VAW) LLC.

BE IT ORDAINED BY THE COUNCIL OF THE CITY OF AVONDALE as follows:

SECTION 1. The Land Lease Agreement between the City of Avondale and Verizon Wireless (VAW) LLC, d/b/a Verizon Wireless is hereby approved in substantially the form and substance attached hereto as Exhibit A and incorporated herein by reference.

SECTION 2. The Mayor, the City Manager, the City Clerk and the City Attorney are hereby authorized and directed to take all steps and to execute all documents necessary to carry out the purpose and intent of this Ordinance.

PASSED AND ADOPTED by the Council of the City of Avondale, Arizona, September 23, 2019.

Kenneth N. Weise, Mayor

ATTEST:

Marcella Carrillo, City Clerk

APPROVED AS TO FORM:

Michael Wawro, City Attorney

EXHIBIT A
TO
ORDINANCE NO. 1705-919

[Land Lease Agreement]

See following pages.

LAND LEASE AGREEMENT
BETWEEN THE CITY OF AVONDALE
AND
VERIZON WIRELESS (VAW) LLC, D/B/A VERIZON WIRELESS
(PHO Palm Valley - 850)

THIS LAND LEASE AGREEMENT (this “Agreement”) is entered into as of the date of the latter signature date below (the “Effective Date”) between Verizon Wireless (VAW) LLC, a Delaware limited liability company, d/b/a Verizon Wireless (the “Lessee”), and the City of Avondale, an Arizona municipal corporation (the “City”). The City and the Lessee are referred to herein individually as a “Party” and collectively as the “Parties.”

RECITALS

A. City owns certain real property, together with all rights and privileges arising in connection therewith, located near the northeast corner of the intersection of McDowell Road and Rancho Santa Fe Boulevard, Avondale, Arizona, as more particularly described and depicted collectively as “Parcel 1” and “Parcel 2”) on Exhibit A, attached hereto and incorporated herein by reference (the “Property”).

B. Lessee and the City desire to enter into this Agreement in order to grant Lessee the right to operate and maintain wireless communications facilities (the “Communications Facilities”) on a certain portion of the Property, being described as approximately 1,015 square feet of ground space, measuring 35’ x 29’ (the “Equipment Parcel”), which Equipment Parcel is surrounded by an existing concrete masonry wall, and which Premises (defined below) are to be used in conjunction with an existing Arizona Public Service tower (the “Tower”) located adjacent to the Property for Lessee’s Communications Facilities, all as described and depicted on Exhibit A and shown on the site plans entitled “Verizon Wireless, Site Name: PHO Palm Valley -850,” prepared (i) by or on behalf of Western Geomatics Services regarding sheet number LS-1 date stamped by Jeff R. Cook on January 21, 2018, and (ii) by or on behalf of Young Design Group regarding sheet numbers T-1 and A-1 through A-5, date stamped by Ronald C. Young on January 23, 2018, attached hereto as Exhibit B and incorporated herein by reference (the “Plans”).

C. In addition to leasing a portion of the Property, the Lessee desires non-exclusive easements for: (i) the installation and maintenance of utility wires, cables, conduits, and pipes over, under, or along the area between the Equipment Parcel and the Tower, which area is described as the “Utility Easement” on Exhibit A attached hereto (the “Utility Easement” as more particularly described in Subsection 2.1 below) and (ii) the installation of underground electrical connections between the transformer located on “Parcel 1” of the Property to the Equipment Parcel on “Parcel 2” of the Property in the location described as the “Electrical Easement” on Exhibit A attached hereto (the “Electrical Easement” as more particularly described in Subsection 2.2 below). The Equipment Parcel, the Utility Easement and the Electrical Easement are collectively referred to herein as the “Premises.”

D. Pursuant to this Agreement, the Lessee and the City desire to establish their respective rights and responsibilities for operation of the Communications Facilities.

AGREEMENT

NOW, THEREFORE, in consideration of the foregoing introduction and recitals, which are incorporated herein by reference, the following mutual covenants and conditions, and other good and valuable consideration, the receipt and sufficiency of which are hereby acknowledged, the City and the Lessee hereby agree as follows:

1. Lease Agreement.

1.1 Initial Lease Term. The initial term of this Agreement shall be five years (the "Initial Lease Term") commencing on the first day of the month following the Effective Date (the "Commencement Date") and terminating on the fifth anniversary of the Commencement Date, unless otherwise sooner terminated as provided herein. The Initial Lease Term and any exercised Extension Terms (as defined in Subsection 1.2 below), are collectively referred to herein as the "Lease Term."

1.2 Renewal. Upon expiration of the Initial Lease Term, Lessee shall have the option to extend the Term of the Agreement for up to three additional five-year terms (individually each is referred to as an "Extension Term" and collectively as the "Extension Terms") on the same terms and conditions as set forth herein, except for the Rent (as defined below) specified below, by giving City written notice of the intent to exercise its option at least six (6) months prior to the end of the Initial Lease Term or then-current Extension Term, as applicable (the "Notice"). Only upon the giving of the Notice of renewal and extension in accordance with the foregoing provisions will the Lease Term be renewed and extended in accordance with such notice. The City may deny extension of the Lease Term by written notification of its intention not to renew the Lease Term within 30 days after receipt of Lessee's renewal Notice or at any time at least two years prior to the expiration of the Initial Lease Term or applicable Extension Term (unless Lessee has already provided the Notice, in which case City shall only have the thirty [30] day period provided above). In the event the City fails to provide a notice of non-renewal, the Term shall be deemed extended for the applicable Extension Term. Notwithstanding anything herein to the contrary, the City shall have the unconditional right, with or without cause, to terminate this Agreement upon two year's prior written notice; provided, however, that such notice shall not be given within four years following the Effective Date.

1.3 Rent.

A. Base Rent.

(1) Lessee shall pay base rent ("Base Rent") in the amount and in the manner specified hereunder, commencing on the Commencement Date. All rent shall be due and payable in advance not later than the first day of each month. Notwithstanding the payment deadlines set forth above, the Lessee may, at its sole option and without penalty, pay the full annual amount of Base Rent in advance in one annual payment.

(2) Base Rent during the first year of the Initial Term shall be \$1,500.00 per month. The annual rental rate (paid in monthly installments as stated above) shall increase by 3.0% on each annual anniversary of the Commencement Date throughout

the Term of this Agreement. All payments by Lessee to the City required pursuant to this Agreement are collectively referred to as "Rent."

B. Late Rent. Should any installment of Rent not be paid within 15 days following written notice to Lessee after the date due, a 10% late fee shall be added to the amount due. Furthermore, any and all amounts payable by Lessee under this Agreement that are not paid within 15 days following the date due shall accrue interest at the rate of 1% per month from the date the amount first came due until paid. Lessee expressly agrees that the foregoing represents reasonable estimates of the City's costs in the event of delay in payment of the Rent, and is not a penalty.

C. No Setoffs. All Rent shall be paid in full directly to the City without setoff, demand or deduction of any description. Lessee expressly waives any right of setoff.

D. Holding Over. Any holding over after the expiration of the Lease Term with the consent of the City shall be construed to be a tenancy from month to month at a Base Rent of 150% of the Base Rent in effect for the last year of the Lease Term, and shall otherwise be for the term and on the conditions herein specified, so far as applicable.

E. One-Time Additional Rent Payment. In addition to Lessee's obligation to pay Base Rent, Lessee shall remit a one-time, lump sum payment in the amount of One Hundred Fifteen and No/100 Dollars (\$115.00) for each full calendar month between April 1, 2018 and the Commencement Date (the "Additional Rent Payment.") Said Additional Rent Payment shall be due and payable to Lessor no later than the date that is 90 days after the Commencement Date.

1.4 Utilities. Lessee shall pay for all utilities it consumes in its operations on the Premises (separately metered and using separate circuits). The City agrees to execute such documents or easements as may be reasonably required by utility companies or others to provide such service; provided, however, that any easement necessary for such power or other utilities shall be at a location reasonably acceptable to the City and the servicing utility company and may, at the City's election, be extinguished by the City at the termination of this Agreement. All utility lines, without exception, shall be underground and shall be re-vegetated in a manner acceptable to the City.

1.5 Taxes. Lessee shall pay all real, leasehold and personal property taxes assessed on, or any portion of such taxes attributable to Lessee's operations on the Premises. As required by ARIZ. REV. STAT. § 42-6206, notice is hereby given that Lessee shall be responsible for any and all government property lease excise taxes described in ARIZ. REV. STAT. § 42-6201 *et seq.* or similar laws in force from time to time. In the event that Lessee is found to be in violation of its obligation to pay taxes to the City pursuant to applicable law, failure by Lessee to pay such taxes after receipt of notice and opportunity to cure is an event of default that could result in divesting the Lessee of any interest in or right of occupancy of the Premises.

2. Easements.

2.1 Utility Easement. The City hereby grants to Lessee the Utility Easement in the form attached hereto as Exhibit C and incorporated herein by reference. Lessee shall be responsible for, at its sole cost and expense, the repair of any damage to the Property caused by Lessee's use of the Utility Easement.

2.2 Electrical Easement. The City hereby grants to Lessee the Electrical Easement in the form attached hereto as Exhibit D and incorporated herein by reference. Lessee shall be responsible for, at its sole cost and expense, the repair of any damage to the Property caused by Lessee's use of the Electrical Easement.

2.3 No Access or Tower Rights Granted. Lessee acknowledges that access to the Premises requires utilizing property not controlled by the City. Lessee further acknowledges the City does not own or control the Tower. Lessee agrees and understands it is solely responsible for obtaining and maintaining (A) legal access to the Premises and (B) legal rights to install and maintain the Communications Facilities on the Tower. Lessee and the City acknowledge that Lessee presently has the right to use the Tower according to a separate agreement with Arizona Public Service (the "Tower Agreement"). If, for any reason, the Tower Agreement is terminated or expires, then Lessee shall have the right to terminate this Agreement on not less than three (3) months prior written notice to the City.

3. Operation and Maintenance. Subject to the terms and conditions contained in this Agreement, the City hereby leases the Premises to Lessee to operate and maintain the Communications Facilities.

3.1 Equipment Operation and Modification. Lessee has the right to maintain and operate on the Premises foundations, utility lines, transmission lines, air conditioned equipment shelters, fences, electronic equipment, radio transmitting and receiving antennas, an emergency generator, supporting equipment and structures thereto, as more particularly described on the Plans.

3.2 Maintenance. Except as otherwise expressly provided herein and for the Lease Term only, Lessee shall be solely responsible, at its sole cost and expense, for all improvements to and maintenance of the Communications Facilities. The City neither assumes, nor shall it have, any responsibility for the condition of the Premises, except that the City shall be responsible for the maintenance, up-keep, or repairs necessary to keep the Premises safe and serviceable for Lessee's intended uses. Lessee shall have the right, without the City's prior approval, to make any modifications, repairs or replacements to the Communications Facilities so long as such modifications, repairs or replacements: (A) result in a substantially similar configuration; and (B) do not materially change the visual and aesthetic layout of the Communications Facilities as currently depicted in the Plans. As for all other modifications, repairs or replacements, Lessee shall first obtain the City's prior written approval, which approval shall not be unreasonably denied, withheld or conditioned.

3.3 Damage to Lessee's Facilities. Except to the extent arising out of the negligence or willful misconduct by the City or its agents, employees or assigns, in the event that Communications Facilities are destroyed or damaged in whole or in part by fire, lightning, windstorm, flood, earthquake, explosion, collapse, aircraft or other vehicle damage or other casualty, Lessee shall, within a period of 30 days after the date of such damage, commence the

repair, reconstruction and restoration thereof and thereafter prosecute the same diligently to completion, and this Agreement shall continue in full force and effect. Notwithstanding the foregoing, in the event of damage by fire or other casualty to the Premises that cannot reasonably be expected to be repaired within 45 days following same or, if the Property is damaged by fire or other casualty so that such damage may reasonably be expected to disrupt Lessee's operations at the Premises for more than 45 days, then Lessee shall have the right, at any time following such fire or other casualty, terminate this Agreement upon 15 days' prior, written notice to the City. Any such notice of termination shall cause this Agreement to expire with the same force and effect as though the date set forth in such notice were the date originally set as the expiration date of this Agreement and the Parties shall make an appropriate adjustment, as of such termination date, with respect to payments due under this Agreement.

4. Permitted Use.

4.1 Lessee's Permitted Activities. The Lessee may only use the Premises for the lawful installation, operation and maintenance of wireless communication facilities, services and uses incidental thereto, including but not limited to the transmission and reception of radio communication signals in all frequencies authorized by governmental authorities.

4.2 Collocation. In furtherance of Section 708 of the Avondale Zoning Ordinance, the Lessee shall reasonably accommodate the collocation of a commercial wireless carrier on the Premises, if practicable. Any such commercial wireless carrier shall enter into a written agreement with Arizona Public Service on terms acceptable to both parties. If additional ground space, outside of the Premises, is required for collocation, the collocating commercial wireless carrier must enter into a separate lease agreement with the City for the additional ground space, in accordance with Section 9.9 of this Agreement.

4.3 Lessee Interference. Lessee shall not operate the Communications Facilities in any manner that materially interferes in any way with existing governmental or other existing commercial wireless communications, or with the City's facilities or other existing operations on or around the Property. In the event such interference creates a threat to public safety, the City shall contact Lessee's Network Operations Center ("NOC") at (800) 264-6620 to notify them of such interference. If Lessee fails to correct the problem within 48 hours after notice from the City to the NOC, the City shall then have the right to immediately correct or remove the interference by whatever means necessary and Lessee shall reimburse the City for all costs incurred in correcting or removing the interference. In the event the City is compelled to correct the interference problem, the City shall not be liable for any costs, consequential damages or loss of revenue associated with the City's actions. For all other interference problems, Lessee shall take all steps necessary to correct and eliminate the interference within a reasonable time, at its sole cost, risk and expense. If the interference cannot be eliminated within a reasonable length of time, not to exceed seven days, Lessee agrees to immediately cease using the equipment that is creating the interference (except for short tests necessary for the elimination of the interference), and may not recommence using such equipment until the interference has been resolved.

5. Indemnification.

5.1 By Lessee. To the extent permitted by law, Lessee shall indemnify, defend and hold harmless the City and each council member, officer, employee or agent thereof (the City

and any such person being herein called a “City Indemnified Party”) for, from and against any and all losses, claims, damages, liabilities, costs and expenses (including, but not limited to, reasonable attorneys’ fees, court costs and the cost of appellate proceedings) to which any such City Indemnified Party may become subject, to the extent caused by: (A) any damages, injury to person or property, or death of any person arising out of any negligent acts, intentional misconduct, errors, omissions, work, or services of Lessee, its employees, agents, representatives, consultants or subcontractors, their employees, agents, or representatives on the Premises; or (B) any worker’s compensation claims, unemployment compensation claims or unemployment disability compensation claims of employees of Lessee or claims under similar such laws or obligations to the extent arising out of Lessee’s use of the Premises. This indemnification obligation shall not extend to any loss, claim, damage, injury or death, liability, costs, and expenses to the extent caused by the negligence or willful misconduct of any City Indemnified Party. The amount and type of insurance coverage requirements set forth herein shall in no way be construed as limiting the scope of the indemnity in this Section.

5.2 By City. To the extent permitted by law, the City shall indemnify, defend and hold harmless Lessee and each officer, employee or agent thereof (the Lessee and any such person being herein called a “Lessee Indemnified Party”) for, from and against any and all losses, claims, damages, liabilities, costs and expenses (including, but not limited to, reasonable attorneys’ fees, court costs and the cost of appellate proceedings) to which any such Lessee Indemnified Party may become subject, to the extent caused by: (A) any damages, injury to person or property, or death of any person arising out of any negligent acts, willful misconduct, errors or omissions of the City, its employees, agents, representatives, consultants or subcontractors, their employees, agents, or representatives; or (B) any worker’s compensation claims, unemployment compensation claims or unemployment disability compensation claims of employees of the City or claims under similar such laws or obligations. This indemnification obligation shall not extend to any loss, damage, injury, death liability, cost or expense to the extent caused by the negligence or willful misconduct of the Lessee, or its employees, agents and assigns.

6. Insurance.

6.1 General.

A. Insurer Qualifications. Without limiting any obligations or liabilities of Lessee, Lessee shall purchase and maintain, at its own expense, hereinafter stipulated insurance with insurance companies authorized to do business in the State of Arizona pursuant to ARIZ. REV. STAT. § 20-206, as amended, with an AM Best, Inc. rating of A- or above with policies and forms reasonably satisfactory to the City. Failure to maintain insurance as specified herein may result in termination of this Agreement at the City’s option.

B. No Representation of Coverage Adequacy. By requiring insurance herein, the City does not represent that coverage and limits will be adequate to protect Lessee.

C. Additional Insured. All insurance coverage except Workers’ Compensation and Employers liability insurance and Professional Liability insurance, if applicable, and Builder’s Risk insurance shall include, to the fullest extent permitted by

law for claims arising out of this performance of this Agreement, the City, its representatives, officers, directors, officials and employees as Additional Insured, as their interest may appear under this Agreement, and as specified under the respective coverage sections of this Agreement.

D. Coverage Term. All insurance required herein shall be maintained in full force and effect until all responsibilities or obligations required under the terms of this Agreement are satisfactorily performed, completed and formally accepted by the City, unless specified otherwise in this Agreement.

E. Primary Insurance. Lessee's insurance shall be primary insurance with respect to Lessee's obligations under this Agreement and in the protection of the City as an Additional Insured.

F. Waiver. All policies, except for Professional Liability, including Workers' Compensation and Employers liability insurance, shall contain a waiver of rights of recovery (subrogation) against the City, its representatives, officials, officers and employees for any claims arising out of the work or services of Lessee. Lessee shall arrange to have such subrogation waivers incorporated into each policy via blanket waiver of subrogation endorsement thereto.

G. Policy Deductibles and/or Self-Insured Retentions. The policies set forth in these requirements may provide coverage that contains deductibles or self-insured retention amounts. Lessee shall be solely responsible for any such deductible or self-insured retention amount.

H. Use of Subcontractors. If any work under this Agreement is subcontracted in any way, Lessee shall execute written agreements with its subcontractors containing the indemnification provisions set forth in this Section and insurance requirements set forth herein protecting the City and Lessee. Lessee shall be responsible for executing any agreements with its subcontractors and obtaining certificates of insurance verifying the insurance requirements.

I. Evidence of Insurance. Prior to commencing any work or services under this Agreement, Lessee will provide the City with suitable evidence of insurance in the form of certificates of insurance. The City shall reasonably rely upon the certificates of insurance as evidence of coverage but such acceptance and reliance shall not waive or alter in any way the insurance requirements or obligations of this Agreement. In the event any insurance policy required by this Agreement is written on a "claims made" basis, coverage shall extend for one (1) year past completion of the responsibilities or obligations and the City's acceptance of the Lessee's work or services and as evidenced by annual certificates of insurance. If any of the policies required by this Agreement expire during the life of this Agreement, it shall be Lessee's responsibility to forward renewal certificates to the City within 30 days of the expiration date. All certificates of insurance required by this Agreement shall be identified by referencing this Agreement. A \$25.00 administrative fee shall be assessed for all certificates received without the appropriate reference to this Agreement. Additionally, certificates of insurance submitted without a reference to this

Agreement, as applicable, will be subject to rejection and may be returned or discarded. Certificates of insurance shall include the following provisions:

(1) The City, its representatives, officers, directors, officials and employees are included as Additional Insureds, as their interest may appear under this Agreement, as follows:

(a) Commercial General Liability – Under Insurance Services Office, Inc., (“ISO”) Form or substantial equivalent.

(b) Auto Liability – Under ISO Form or substantial equivalent.

(c) [Intentionally omitted.]

(2) Lessee’s insurance shall be primary insurance as respects Lessee performance of the Agreement.

(3) All policies, except for Professional Liability, including Workers’ Compensation and Employers liability insurance, waive rights of recovery (subrogation) against the City, its representatives, officers, officials and employees for any claims arising out of work or services performed by Lessee under this Agreement.

(4) ACORD certificate of insurance form 25 is preferred.

6.2 Required Insurance Coverage.

A. Commercial General Liability. Lessee shall maintain “occurrence” form Commercial General Liability insurance with a limit of \$5,000,000.00 per occurrence for bodily injury and property damage, and \$5,000,000.00 General Aggregate Limit including premises-operations, independent contractors, products-completed operations, personal injury and advertising injury. Coverage under the policy will be at least as broad as ISO policy forms or substantial equivalent thereof, including but not limited to, separation of insured’s clause. To the fullest extent permitted by law, for claims arising out of the performance of this Agreement, the City, its representatives, officers, officials and employees shall be included as an Additional Insured, as their interest may appear under this Agreement, under ISO, Commercial General Liability Additional Insured Endorsements or substantial blanket equivalent. If any Excess insurance is utilized to fulfill the requirements of this subsection, such Excess insurance shall be at least as broad in coverage scope than underlying insurance. The commercial general liability policy maintained by Lessee shall contain a provision that the City, although an additional insured, shall nevertheless be entitled to recover under said policies for loss occasioned to it, its servants or employees, by reason of the negligence of Lessee.

B. Commercial Automobile Liability. Lessee shall maintain Commercial Automobile Liability insurance with a combined single limit of \$5,000,000.00 each accident for bodily injury and property damage covering all of Lessee’s owned, hired and non-owned vehicles assigned to or used in the performance of the Lessee’s

responsibilities or obligations under this Agreement. Coverage will be at least as broad as ISO Form or equivalent thereof. To the fullest extent permitted by law, for claims arising out of the performance of this Agreement, the City, its representatives, officers, directors, officials and employees shall be included as an Additional Insured as their interest may appear under this Agreement.

C. Professional Liability. If this Agreement is the subject of any professional services or work, or if the Lessee engages in any professional services or work adjunct or residual to performing the work under this Agreement, the Lessee shall maintain (or, if applicable, cause its contractors or subcontractors to maintain) Professional Liability/Errors & Omissions insurance covering negligent errors and omissions of Lessee in the performance of any professional services or obligations performed by the Lessee or anyone employed by Lessee, with a limit of \$5,000,000.00 each claim and aggregate. In the event the Professional Liability insurance policy is written on a "claims made" basis, coverage shall extend for two years year past completion and acceptance of the work or services, and the Lessee shall be required to submit certificates of insurance evidencing proper coverage is in effect as required above.

D. Workers' Compensation Insurance. Lessee shall maintain Workers' Compensation insurance in compliance with the statutory requirements of the state(s) of operation and Employers Liability Insurance with a limit \$500,000.00 for each accident, \$500,000.00 disease for each employee and \$1,000,000.00 disease policy limit.

E. Builder's Risk Insurance. Lessee shall be responsible for purchasing and maintaining insurance to protect the Communications Facilities from perils of physical loss. The insurance shall provide for the full cost of replacement for the Communications Facilities at the time of any loss. The insurance shall include as the named insured Lessee and shall insure against loss from the perils of fire and all risk coverage for physical loss or damage due to theft, vandalism, collapse, malicious mischief, transit, flood, earthquake, testing, resulting loss arising from defective design, negligent workmanship or defective material. Lessee shall increase the coverage limits as necessary to reflect changes in the estimated replacement cost.

6.3 Cancellation and Expiration Notice. Upon receipt of notice from its insurer, the Lessee shall provide the City 30 days' prior written notice of cancellation of any insurance policy required under this Agreement.

6.4 Alternative to Required Forms. The requirements for the use of specific ISO or ACORD insurance forms and/or compliance with their specific provisions set forth in this Section 6 shall be deemed satisfied in the event Lessee either (A) provides such certificates and endorsements on published ISO or ACORD forms or their substantial equivalents, or (B) provides a letter from a certified public accountant or qualified employee of Lessee that certifies that Lessee maintains a net worth in excess of \$55,000,000.00, upon request from Lessor, but no more often than once in any 12 month period.

7. Defaults.

7.1 Lessee's Default. If Lessee fails to pay any rental or other amounts payable under this Agreement when due, or if Lessee should fail to perform any other of the covenants, terms or conditions of this Agreement, prior to exercising any rights or remedies against Lessee on account thereof, the City shall first provide Lessee with written notice of the failure and provide Lessee with a 20-day period to cure such failure if the failure is to pay Rent or any other sum of money under this Agreement, or a 45-day period to cure such failure if the failure is to perform any other covenant, term or condition of this Agreement. If the failure to perform does not involve the payment of Rent or any other sum of money under this Agreement and cannot reasonably be cured within 45 days, Lessee shall not be in default of this Agreement if Lessee commences to cure the failure to perform within the 45-day period and thereafter diligently and in good faith prosecutes the cure to completion; provided, however, that no such cure period shall exceed 90 days. In the event Lessee fails to cure its default within the applicable cure period, or Lessee breaches this Agreement or otherwise fails to perform or observe any covenant or condition applicable to it under the terms of this Agreement, then the City may elect any one or more of the following remedies:

A. Terminate Agreement. Terminate this Agreement pursuant to Subsection 8.1 below.

B. Reentry. Reenter the Property and take possession thereof and remove all persons and personal property therefrom.

C. Other Remedies. Pursue any and all other legal remedies available to it without election, with or without canceling this Agreement, including without limitation recovering its actual damages caused by the breach or failure of Lessee.

7.2 City's Default. In the event that the City fails to perform or observe any covenant, term or condition applicable to it under the terms of this Agreement, then Lessee shall first provide the City with written notice of the failure and provide the City a 30-day period to cure such failure. Should the City fail to cure such failure, then Lessee may: (A) terminate the Agreement; (B) initiate legal action to compel specific performance by the City; or (C) if specific performance is not available as a remedy, Lessee may sue to recover its actual damages caused by the breach or failure of the City.

7.3 Limitation of Liability. Except for indemnification pursuant Section 5, neither Party shall be liable to the other, or any of their respective agents, representatives, employees for any lost revenue, lost profits, loss of technology, rights or services, incidental, punitive, indirect, special or consequential damages, loss of data, or interruption or loss of use of service, even if advised of the possibility of such damages, whether under theory of contract, tort (including negligence), strict liability or otherwise.

8. Termination; Cancellation.

8.1 For Cause. This Agreement may be terminated by either Party upon 30 days' written notice following the expiration of any applicable cure periods set forth above should the other Party fail to substantially perform in accordance with this Agreement's terms, through no fault of the Party initiating the termination. In the event of such termination for cause, payment

shall be made by the Lessee to the City for the undisputed portion of any Rent due as of the termination date.

8.2 Conflict of Interest. This Agreement is subject to the provisions of ARIZ. REV. STAT. § 38-511. The City may cancel this Agreement without penalty or further obligations by the City or any of its departments or agencies if any person significantly involved in initiating, negotiating, securing, drafting or creating this Agreement on behalf of the City or any of its departments or agencies is, at any time while this Agreement or any extension of this Agreement is in effect, an employee of any other Party to this Agreement in any capacity or a consultant to any other Party of the Agreement with respect to the subject matter of this Agreement.

8.3 Gratuities. The City may, by written notice to the Lessee, cancel this Agreement if it is found by the City that gratuities, in the form of economic opportunity, future employment, entertainment, gifts or otherwise, were offered or given by the Lessee or any agent or representative of the Lessee to any officer, agent or employee of the City for the purpose of securing this Agreement. In the event this Agreement is cancelled by the City pursuant to this provision, the City shall be entitled, in addition to any other rights and remedies, to recover or withhold from the Lessee an amount equal to 150% of the gratuity.

8.4 Lessee Termination. This Agreement may be terminated by Lessee, without penalty or further liability, upon at least 60 days prior, written notice to City for any reason, so long as Lessee (a) pays City a termination fee equal to three months Base Rent, at the then applicable Base Rent rate and (b) removes its Communications Facilities and restores the Premises in accordance with Section 8.6 below.

8.5 Automatic Termination of Easements. In the event this Agreement is terminated for any reason as set forth in this Section 8, the Utility Easement and the Electrical Easement shall automatically terminate without further act of either Party. Following such Termination, Lessee expressly agrees and understands that the City may record a notice of termination of the Utility Easement and the Electrical Easement, and that Lessee shall cooperate with the City, at City's sole cost and expense, as necessary to ensure that the public records clearly indicate the termination of such easements.

8.6 Removal. The Lessee shall, upon expiration of the Lease Term, or within 90 days after any earlier termination of this Agreement, remove its Communications Facilities and restore the Premises to its original condition, reasonable wear and tear excepted. The City agrees and acknowledges that all of the equipment, conduits, fixtures and personal property of the Lessee shall remain the personal property of the Lessee and the Lessee shall have the right to remove the same at any time during the Lease Term, whether or not said items are considered fixtures and attachments to real property. If such time for removal causes the Lessee to remain on the Premises after termination of this Agreement, the Lessee shall be subject to the provisions set forth in Section 1.3(D) above, until such time as the removal of the Communications Facilities are completed.

9. Miscellaneous.

9.1 Applicable Law; Venue. In the performance of this Agreement, Lessee shall abide by and conform to any and all laws of the United States, State of Arizona and the City

of Avondale, including but not limited to, federal and state executive orders providing for equal employment and procurement opportunities, the Federal Occupational Safety and Health Act and any other federal or state laws applicable to this Agreement. This Agreement shall be governed by the laws of the State of Arizona and suit pertaining to this Agreement may be brought only in courts in Maricopa County, Arizona. Each Party waives the right to object to venue in Maricopa County for any reason.

9.2 Dispute Resolution. Any dispute, controversy, claim or cause of action arising out of or related to this Agreement shall be governed by Arizona law and may, but in no event need, be settled by submission with the consent of both Parties to binding arbitration in accordance with the rules of the American Arbitration Association and the Arizona Uniform Arbitration Act, ARIZ. REV. STAT. § 12-1501, *et seq.*, and judgment upon any award rendered by the arbitrators may be entered in the Superior Court of Maricopa County, or any such dispute, controversy, claim or cause of action may be litigated in a court of competent jurisdiction. The venue for any such dispute shall be Maricopa County, Arizona, and each Party waives the right to object to venue in Maricopa County for any reason.

9.3 Independent Contractor. The Lessee acknowledges and agrees that it is an independent contractor and not an employee or agent of the City. Lessee, its employees and subcontractors are not entitled to workers' compensation benefits from the City. The City does not have the authority to supervise or control the actual work of Lessee, its employees or subcontractors.

9.4 Relationship of the Parties. It is clearly understood that each Party will act in its individual capacity and not as an agent, employee, partner, joint venturer, associate of the other than as contracting Parties, or landlord and tenant. An employee or agent of one Party shall not be deemed or construed to be the employee or agent of the other for any purpose whatsoever.

9.5 Laws and Regulations. Lessee shall keep fully informed and shall at all times during the performance of its obligations under this Agreement ensure that it and any person for whom the Lessee is responsible remains in compliance with all rules, regulations, ordinances, statutes or laws affecting this Agreement, including the following: (A) existing and future City and County ordinances and regulations, (B) existing and future state and federal laws and (C) existing and future Occupational Safety and Health Administration ("OSHA") standards.

9.6 Provisions Required by Law. Each and every provision of law and any clause required by law to be in the Agreement will be read and enforced as though it were included herein and, if through mistake or otherwise any such provision is not inserted, or is not correctly inserted, then upon the application of either Party, the Agreement will promptly be physically amended to make such insertion or correction.

9.7 Authority. Each Party warrants that the person executing this Agreement on behalf of such Party hereto has the right and authority to execute this Agreement, and that all the procedures and approvals that are necessary and required to enable her/him to properly execute this Agreement and to bind the person or entity whom she/he represents in accordance with the terms hereof have been followed and/or secured. Each Party agrees to execute and deliver all documents and to perform all further acts as may be reasonably necessary to carry out the provisions of this Agreement.

9.8 Amendments. This Agreement may be modified only by a written amendment signed by persons duly authorized to enter into contracts on behalf of the City and the Lessee.

9.9 Assignment and Subleasing. Except as provided for herein, Lessee may not assign its interest in this Agreement or sublease any portion of the Premises at any time without the prior written consent of the City, which may be withheld in the City's sole and absolute discretion. Any attempted assignment or sublease by Lessee in violation of this provision shall be a breach of this Agreement by Lessee. Notwithstanding the foregoing, this Agreement may be sold, assigned or transferred by the Lessee without any approval or consent of the City to the Lessee's principal, affiliates, subsidiaries of its principal or to any entity which acquires all or substantially all of Lessee's assets in the market defined by the Federal Communications Commission in which the Property is located by reason of a merger, acquisition or other business reorganization. No change of stock ownership, partnership interest or control of Lessee or transfer upon partnership or corporate dissolution of Lessee shall constitute an assignment hereunder. No assignment shall be deemed to release Lessee from its obligations hereunder.

9.10 Sale of Property. If, at any time during the term of this Agreement, the City decides to sell all or part of the Property, to a purchaser other than Lessee, then such sale shall be under and subject to this Agreement and Lessee's rights hereunder.

9.11 Mortgages and Liens. At the City's option, this Agreement shall be subordinate to any mortgage by the City which may now or hereafter affect all of the City's property including the Property, provided that any such mortgage shall recognize the validity of this Agreement in the event of foreclosure of the City's interest and also recognize Lessee's right to remain in possession and have access to the Premises. Lessee shall execute whatever instruments may reasonably be required to evidence this subordination clause.

9.12 Warranty of Quiet Enjoyment. The City covenants that so long as Lessee performs the covenants, terms and conditions required of Lessee contained herein, Lessee shall peaceably and quietly have, hold and enjoy the Premises for the aforesaid term and any extensions thereof, and the City shall not in any manner interfere with or disrupt the Lessee's business or frustrate Lessee's intended use of the Property.

9.13 Abandonment of Premises. If Lessee abandons, vacates, or surrenders the Premises for more than 60 days, and fails to pay Base Rent for that period, or is disposed by process of law, or otherwise, the Communications Facilities and any personal property belonging to Lessee and left on the Premises shall be deemed to have been abandoned if not removed from the Premises by Lessee on or before the date that is 60 days after the date that Lessee receives written notice from Lessor that Lessee's failure to remove such Communications Facilities and personal property will constitute abandonment of the same.

9.14 Notices and Requests. Any notice or other communication required or permitted to be given under this Agreement shall be in writing and shall be deemed to have been duly given if (A) delivered to the Party at the address set forth below, (B) deposited in the U.S. Mail, registered or certified, return receipt requested, to the address set forth below or (C) given to a recognized and reputable overnight delivery service, to the address set forth below:

If to the City: City of Avondale
11465 West Civic Center Drive
Avondale, Arizona 85323
Attn: Charles Montoya, City Manager

With copy to: City of Avondale
11465 West Civic Center Drive
Avondale, Arizona 85323
Attn: Michael Wawro

If to Lessee: Verizon Wireless (VAW) LLC
d/b/a Verizon Wireless
180 Washington Valley Road
Bedminster, New Jersey 07921
Attn: Network Real Estate
Site Name: PHO Palm Valley

or at such other address, and to the attention of such other person or officer, as any Party may designate in writing by notice duly given pursuant to this Subsection. Notices shall be deemed received (A) when delivered to the Party, (B) three business days after being placed in the U.S. Mail, properly addressed, with sufficient postage or (C) the following business day after being given to a recognized overnight delivery service, with the person giving the notice paying all required charges and instructing the delivery service to deliver on the following business day. If a copy of a notice is also given to a Party's counsel or other recipient, the provisions above governing the date on which a notice is deemed to have been received by a Party shall mean and refer to the date on which the Party, and not its counsel or other recipient to which a copy of the notice may be sent, is deemed to have received the notice.

9.15 Hazardous Substances. Lessee shall hold the City harmless from and indemnify the City against any damage, loss, expense, response costs or liability, including consultant fees and reasonable attorneys' fees, resulting from hazardous substances generated, stored, disposed of or transported to, on or under the Premises by Lessee or Lessee's agents, employees or contractors, except to the extent such damage, loss, expense, costs or liability arises from the act or omission of the City or the City's employees, contractors, or agents. For purposes of this Agreement, hazardous substances shall mean (A) any substance which contains gasoline, diesel fuel or other petroleum hydrocarbons, (B) any substance which is flammable, radioactive, corrosive or carcinogenic, (C) any substance the presence of which on the Premises causes or threatens to cause a nuisance or health hazard affecting human health, the environment, the Premises or property adjacent thereto or (D) any substance the presence of which on the Premises requires investigation or remediation under any hazardous substance law, as the same may hereafter be amended. "Hazardous substance law" means the Comprehensive Environmental Response, Compensation, and Liability Act, 42 U.S.C. §9601 *et seq.*; the Resource Conservation and Recovery Act, 42 U.S.C. §6901 *et seq.*; the Hazardous Materials Transportation Act, 49 U.S.C. §5101 *et seq.*; the Clean Water Act, 33 U.S.C. §1251 *et seq.*; the Clean Air Act, 42 U.S.C. §7401 *et seq.*; the Federal Insecticide, Fungicide, and Rodenticide Act, 7 U.S.C. §136 *et seq.*; the Toxic Substances Control Act, 15 U.S.C. §2601 *et seq.*; the Emergency Planning and Community Right to Know Act (SARA Title III) 42 U.S.C. §11001 *et seq.*; and any similar and applicable state law or regulation.

9.16 Binding Effect. This Agreement shall extend to and bind the heirs, personal representatives, successors and assigns of the City and Lessee, subject to the terms and conditions hereof.

9.17 Headings; Gender. The headings, captions and numbers in this Agreement are solely for convenience and shall not be considered in construing or interpreting any provision in this Agreement. Wherever appropriate in this Agreement, personal pronouns shall be deemed to include other genders and the singular to include the plural, if applicable.

9.18 Counterparts. This Agreement may be executed in several counterparts, each of which shall constitute an original and all of which together shall constitute but one and the same agreement. The original execution pages of counterpart copies of this Agreement may be attached to any one such copy to form a single, complete document.

9.19 Recording. In accordance with ARIZ. REV. STAT. § 42-6202(C), the City shall record a memorandum of this Agreement in the Maricopa County Recorder's Office.

9.20 Rights and Remedies. No provision in this Agreement shall be construed, expressly or by implication, as waiver by the City of any existing or future right and/or remedy available by law in the event of any claim of default or breach of this Agreement. The failure of the City to insist upon the strict performance of any term or condition of this Agreement or to exercise or delay the exercise of any right or remedy provided in this Agreement, or by law, or the City's acceptance of and payment of Rent, shall not release the Lessee from any responsibilities or obligations imposed by this Agreement or by law, and shall not be deemed a waiver of any right of the City to insist upon the strict performance of this Agreement.

9.21 Severability. The provisions of this Agreement are severable to the extent that any provision or application held to be invalid by a Court of competent jurisdiction shall not affect any other provision or application of the Agreement which may remain in effect without the invalid provision or application.

9.22 Attorneys' Fees. In the event either Party brings any action for any relief, declaratory or otherwise, arising out of this Agreement or on account of any breach or default hereof, the prevailing Party shall be entitled to receive from the other Party reasonable attorneys' fees and reasonable costs and expenses, determined by the court sitting without a jury, which shall be deemed to have accrued on the commencement of such action and shall be enforced whether or not such action is prosecuted through judgment.

9.23 Confidentiality of Records. Lessee shall establish and maintain commercially reasonable procedures and controls that are acceptable to the City for the purpose of ensuring that confidential information (i.e., confidential information that is not public record and about which Lessee has received written notice that such confidential information is not public record) contained in its records or obtained from the City or from others in carrying out its obligations under this Agreement (if any) shall not be used or disclosed by it, its agents, officers, or employees, except as required to perform Lessee's obligations under this Agreement. Persons requesting such information should be referred to the City. Lessee also agrees that any information pertaining to individual persons shall not be divulged other than to employees or officers of Lessee as needed for the performance of this Agreement.

9.24 Time of Performance. Time is of the essence in the performance of each obligation set forth in this Agreement.

9.25 Entire Agreement; Interpretation; Parol Evidence. This Agreement represents the entire agreement of the Parties with respect to its subject matter, and all previous agreements, whether oral or written, entered into prior to this Agreement are hereby revoked and superseded by this Agreement. No representations, warranties, inducements or oral agreements have been made by any of the Parties except as expressly set forth herein, or in any other contemporaneous written agreement executed for the purposes of carrying out the provisions of this Agreement. This Agreement shall be construed and interpreted according to its plain meaning, and no presumption shall be deemed to apply in favor of, or against the Party drafting the Agreement. The Parties acknowledge and agree that each has had the opportunity to seek and utilize legal counsel in the drafting of, review of, and entry into this Agreement.

9.26 Agreement Subject to Appropriation. The City is obligated only to pay its obligations set forth in this Agreement as may lawfully be made from funds appropriated and budgeted for that purpose during the City's then-current fiscal year. The City's obligations under this Agreement are current expenses subject to the "budget law" and the unfettered legislative discretion of the City concerning budgeted purposes and appropriation of funds. Should the City elect not to appropriate and budget funds to pay its Agreement obligations, this Agreement shall be deemed terminated at the end of the then-current fiscal year term for which such funds were appropriated and budgeted for such purpose and the City shall be relieved of any subsequent obligation under this Agreement. The Parties agree that the City has no obligation or duty of good faith to budget or appropriate the payment of the City's obligations set forth in this Agreement in any budget in any fiscal year other than the fiscal year in which this Agreement is executed and delivered. The City shall be the sole judge and authority in determining the availability of funds for its obligations under this Agreement. The City shall keep Lessee informed as to the availability of funds for this Agreement. The obligation of the City to make any payment pursuant to this Agreement is not a general obligation or indebtedness of the City. Lessee hereby waives any and all rights to bring any claim against the City from or relating in any way to the City's termination of this Agreement pursuant to this section.

9.27 Termination of Existing License and Release. City and Lessee are parties to that certain Wireless Communications Facility License Agreement (Contract No. 70138) dated February 6, 2007 (the "Existing License"), whereby City licensed the Premises to Lessee for the installation, operation and maintenance of a communications facility, along with rights-of-way for ingress and egress, and for utilities. City and Lessee desire to terminate the Existing License and completely replace it with this Agreement. Therefore, City and Lessee acknowledge and agree that (a) the Existing License is in full force and effect as of the Effective Date, (b) City and Lessee to each of their current, actual knowledge, certify that no event of default exists under the Existing License, and no event or condition exists which with notice or passage of time, or both, might constitute an event of default of the Existing License, (c) the Existing License shall terminate on the Commencement Date of this Agreement, (d) Lessee shall continue to pay all sums owed to City under the Existing License until the Commencement Date and (e) as of the Commencement Date of this Agreement City shall release Lessee, and Lessee shall release City, from all obligations and claims arising from the Existing License. City and Lessee acknowledge that notwithstanding the termination of the Existing License and the commencement of this Agreement, Lessee may

continue to make, and City may continue to receive, rental and other payments pursuant to the Existing License. In such event, any rental or other payments made pursuant to the Existing License after its replacement shall be applied and credited against any license fee or other payments due under this Agreement.

[SIGNATURES ON FOLLOWING PAGES]

IN WITNESS WHEREOF, the Parties have executed this Agreement as of the Effective Date.

“City”

CITY OF AVONDALE,
an Arizona municipal corporation

Charles Montoya, City Manager

ATTEST:

Marcella Carrillo, City Clerk

(ACKNOWLEDGMENT)

STATE OF ARIZONA)
) ss.
COUNTY OF MARICOPA)

On _____, 2019, before me personally appeared Charles Montoya, the City Manager of the CITY OF AVONDALE, an Arizona municipal corporation, whose identity was proven to me on the basis of satisfactory evidence to be the person who she claims to be, and acknowledged that she signed the above document, on behalf of the City of Avondale.

Notary Public

(Affix notary seal here)

[SIGNATURES CONTINUE ON FOLLOWING PAGE]

“Lessee”

VERIZON WIRELESS (VAW) LLC,
a Delaware limited liability company,
d/b/a Verizon Wireless

By: _____

Name: Desmond Jackbir

Its: Director – Network Field Engineering

Date: _____

(ACKNOWLEDGMENT)

STATE OF ARIZONA)
) ss.
COUNTY OF MARICOPA)

On _____, 2019, before me personally appeared Desmond Jackbir, the Director-Network Field Engineering for VERIZON WIRELESS (VAW) LLC, a Delaware limited liability company, d/b/a Verizon Wireless, whose identity was proven to me on the basis of satisfactory evidence to be the person who he claims to be, and acknowledged that he signed the above document, on behalf of the company.

Notary Public

(Affix notary seal here)

EXHIBIT A
TO
LAND LEASE AGREEMENT
BETWEEN THE CITY OF AVONDALE
AND
VERIZON WIRELESS (VAW) LLC, D/B/A VERIZON WIRELESS
(PHO PALM VALLEY)

[Legal Description and Map of Property]

See following pages.

LEGAL DESCRIPTION OF THE PROPERTY:

“PARCEL 1”:

THAT PORTION OF THE SOUTHEAST QUARTER OF SECTION 35, TOWNSHIP 2 NORTH, RANGE 1 WEST OF THE GILA AND SALT RIVER BASE AND MERIDIAN, MARICOPA COUNTY, ARIZONA, DESCRIBED AS FOLLOWS:

BEGINNING AT THE SOUTH QUARTER CORNER OF SAID SECTION 35; THENCE NORTH 00 DEGREES 16 MINUTES 30 SECONDS EAST, ALONG THE NORTH-SOUTH MID-SECTION LINE OF SAID SECTION 35, A DISTANCE OF 210.00 FEET TO THE BOUNDARY OF VISTAS II AT RANCHO SANTA FE, ACCORDING TO BOOK 421 OF MAPS, PAGE 29, SAID POINT ALSO BEING ON A LINE PARALLEL TO AND 210.00 FEET NORTHERLY, MEASURED AT RIGHT ANGLES, OF THE SOUTH LINE OF THE SOUTHEAST QUARTER OF SAID SECTION 35; THENCE SOUTH 89 DEGREES 26 MINUTES 18 SECONDS EAST, ALONG SAID BOUNDARY AND PARALLEL LINE, A DISTANCE OF 210.00 FEET TO A POINT ON A LINE WHICH IS PARALLEL TO AND 210.00 FEET EASTERLY, AS MEASURED AT RIGHT ANGLES, OF SAID NORTH-SOUTH MID-SECTION LINE; THENCE SOUTH 00 DEGREES 16 MINUTES 30 SECONDS WEST, ALONG SAID BOUNDARY AND LAST SAID PARALLEL LINE, A DISTANCE OF 210.00 FEET TO THE SOUTH LINE OF THE SOUTHEAST QUARTER OF SAID SECTION 35; THENCE NORTH 89 DEGREES 26 MINUTES 18 SECONDS WEST, ALONG SAID SOUTH LINE, A DISTANCE OF 210.00 FEET TO THE POINT OF BEGINNING.

“PARCEL 2”:

A CERTAIN TRIANGULAR SHAPED TRACT OF LAND SITUATED WITHIN AND BEING A PORTION OF THE NORTHEAST QUARTER OF THE NORTHWEST QUARTER (NE/4, NW/4) AND THE NORTHWEST QUARTER OF THE NORTHEAST QUARTER (NW/4, NE/4) ALL IN SECTION 2, TOWNSHIP 1 NORTH, RANGE 1 WEST OF THE GILA AND SALT RIVER BASE AND MERIDIAN, CITY OF AVONDALE, MARICOPA COUNTY, STATE OF ARIZONA; AND BEING FURTHER IDENTIFIED AS BEING BOUNDED ON THE NORTH BY THE OLD RIGHT OF WAY OF MCDOWELL ROAD, ON THE EAST BY RIGHT OF WAY FOR THE AGUA FRIA CHANNEL, AND ON THE SOUTH BY THE NEW MARICOPA COUNTY DEPARTMENT OF TRANSPORTATION

RIGHT OF WAY FOR MCDOWELL ROAD; AND BEING MORE PARTICULARLY DESCRIBED AS FOLLOWS:

BEGINNING AT THE NORTHWEST CORNER OF SAID TRACT HEREIN DESCRIBED, BEING A POINT INTERSECTING THE OLD SOUTH RIGHT OF WAY LINE OF SAID MCDOWELL ROAD WITH THE NORTHEASTERLY RIGHT OF WAY LINE OF THE NEW MARICOPA COUNTY DEPARTMENT OF TRANSPORTATION RIGHT OF WAY FOR SAID MCDOWELL ROAD;

THENCE, FROM SAID POINT OF BEGINNING: SOUTH 89° 26' 18" EAST ALONG SAID FORMER SOUTH RIGHT OF WAY LINE (FOR THE NEXT THREE COURSES), A DISTANCE OF 575.34 FEET TO AN ANGLE POINT ON THE NORTH LINE OF SAID TRACT HEREIN DESCRIBED;

THENCE, NORTH 00° 33' 38" EAST, A DISTANCE OF 15.00 FEET TO AN ANGLE POINT ON THE NORTH LINE OF SAID TRACT HEREIN DESCRIBED;

THENCE, SOUTH 89° 26' 18" EAST, A DISTANCE OF 248.59 FEET TO THE NORTHEAST CORNER OF SAID TRACT HEREIN DESCRIBED, BEING A POINT ON THE WESTERLY RIGHT OF WAY LINE OF SAID AGUA FRIA CHANNEL EASEMENT,

THENCE, SOUTH 40° 39' 16" WEST, ALONG SAID WESTERLY RIGHT OF WAY LINE, A DISTANCE OF 316.22 FEET TO THE MOST SOUTHERLY CORNER OF SAID TRACT HEREIN DESCRIBED, BEING A POINT ON THE NORTHEASTERLY RIGHT OF WAY LINE OF THE NEW MARICOPA COUNTY DEPARTMENT OF TRANSPORTATION RIGHT OF WAY FOR MCDOWELL ROAD;

THENCE, NORTH 69° 20' 41" WEST, ALONG SAID NORTHEASTERLY RIGHT OF WAY LINE, A DISTANCE OF 660.48 FEET TO THE NORTHWEST CORNER OF SAID TRACT HEREIN DESCRIBED, TO THE POINT OF BEGINNING.

LEGAL DESCRIPTION OF "UTILITY EASEMENT":

A PORTION OF THE NORTHEAST QUARTER OF SECTION 2, TOWNSHIP 1 NORTH, RANGE 1 WEST OF THE GILA AND SALT RIVER BASE AND MERIDIAN, MARICOPA COUNTY, ARIZONA, BEING A 2.00 FOOT WIDE UTILITY EASEMENT, LYING 1.00 FEET ON EACH SIDE OF THE FOLLOWING DESCRIBED CENTERLINE:

COMMENCING AT THE NORTH QUARTER CORNER OF SAID SECTION 2;

THENCE SOUTH 89 DEGREES 26 MINUTES 01 SECONDS EAST, ALONG THE NORTH LINE OF SAID SECTION 2, A DISTANCE OF 21.11 FEET;

THENCE SOUTH 00 DEGREES 34 MINUTES 00 SECONDS WEST, DEPARTING THE NORTH LINE OF SAID SECTION 2, A DISTANCE OF 40.00 FEET;

THENCE SOUTH 89 DEGREES 26 MINUTES 23 SECONDS EAST, A DISTANCE OF 35.00 FEET;

THENCE SOUTH 00 DEGREES 33 MINUTES 37 SECONDS WEST, DEPARTING SAID LINE, A DISTANCE OF 29.00 FEET;

THENCE NORTH 89 DEGREES 26 MINUTES 23 SECONDS WEST, A DISTANCE OF 35.00 FEET;

THENCE NORTH 00 DEGREES 33 MINUTES 37 SECONDS EAST, A DISTANCE OF 10.15 FEET TO THE POINT OF BEGINNING.

THENCE NORTH 89 DEGREES 27 MINUTES 38 SECONDS WEST, 10.30 FEET;

THENCE NORTH 17 DEGREES 01 MINUTES 28 SECONDS WEST, 22.50 FEET TO THE POINT OF THE BEGINNING.

LEGAL DESCRIPTION OF "ELECTRICAL EASEMENT"

A PORTION OF THE NORTHEAST QUARTER OF SECTION 2, TOWNSHIP 1 NORTH, RANGE 1 WEST AND THE SOUTHEAST QUARTER OF SECTION 36, TOWNSHIP 2 NORTH, RANGE 1 WEST OF THE GILA AND SALT RIVER BASE AND MERIDIAN, MARICOPA COUNTY, ARIZONA, BEING A 5.00 FOOT WIDE ELECTRIC EASEMENT, LYING 2.50 FEET ON EACH SIDE OF THE FOLLOWING DESCRIBED CENTERLINE:

COMMENCING AT THE NORTH QUARTER CORNER OF SAID SECTION 2;

THENCE SOUTH 89 DEGREES 26 MINUTES 01 SECONDS EAST, ALONG THE NORTH LINE OF SAID SECTION 2, A DISTANCE OF 21.11 FEET;

THENCE SOUTH 00 DEGREES 34 MINUTES 00 SECONDS WEST, DEPARTING THE NORTH LINE OF SAID SECTION 2, A DISTANCE OF 40.00 FEET;

THENCE SOUTH 89 DEGREES 26 MINUTES 23 SECONDS EAST, A DISTANCE OF 33.00 FEET TO THE POINT OF BEGINNING;

THENCE NORTH 00 DEGREES 02 MINUTES 07 SECONDS EAST, 119.44 FEET;

THENCE NORTH 89 DEGREES 57 MINUTES 53 SECONDS WEST, 32.89 FEET TO THE POINT OF TERMINUS.

A PORTION OF THENORTHEAST QUARTER OF SECTION 2, TOWNSHIP 1 NORTH, RANGE 1 WEST AND THE SOUTHEAST QUARTER OF SECTION 36, TOWNSHIP 2 NORTH, RANGE 1 WEST OF THE GILA AND SALT RIVER BASIN AND MERIDIAN, MARICOPA COUNTY, ARIZONA, BEING A 5.00 FOOT WIDE ELECTRIC EASEMENT, LYING 2.50 FEET ON EACH SIDE OF THE FOLLOWING DESCRIBED CENTERLINE:

A PORTION OF THE NORTHEAST QUARTER OF SECTION 2, TOWNSHIP 1 NORTH, RANGE 1 WEST AND THE SOUTHWEST QUARTER OF SECTION 36, TOWNSHIP 2 NORTH, RANGE 1 WEST OF THE GILA AND SALT RIVER BASIN AND MERIDIAN, MARICOPA COUNTY, ARIZONA, BEING A 5.00 FOOT WIDE ELECTRIC EASEMENT, LYING 2.50 FEET ON EACH SIDE OF THE FOLLOWING DESCRIBED CENTERLINE:

COMMENCING AT THE NORTH QUARTER CORNER OF SAID SECTION 2;

THENCE SOUTH 89 DEGREES 26 MINUTES 01 SECONDS EAST, ALONG THE NORTH LINE OF SAID SECTION 2, A DISTANCE OF 21.11 FEET;

THENCE SOUTH 00 DEGREES 34 MINUTES 00 SECONDS WEST, DEPARTING THE NORTH LINE OF SAID SECTION 2, A DISTANCE OF 40.00 FEET;

THENCE SOUTH 89 DEGREES 26 MINUTES 23 SECONDS EAST, A DISTANCE OF 33.00 FEET TO THE POINT OF BEGINNING;

THENCE NORTH 00 DEGREES 02 MINUTES 07 SECONDS EAST, 119.44 FEET;

THENCE NORTH 89 DEGREES 53 MINUTES 53 SECONDS WEST, 32.89 FEET TO THE POINT OF TERMINUS.

1. ANY ADDITIONAL TAXES WHICH MAY BECOME A DEBT BY REASON OF THE COUNTY ASSESSOR REASSESSING THE WITHIN DESCRIBED PROPERTY FOR THE YEARS 2017. (NOT SURVEY RELATED)

2. AN EASEMENT FOR TELEPHONE AND TELEGRAPH LINES AND INCIDENTAL PURPOSES, RECORDED AS BOOK 63 OF MISCELLANEOUS RECORDS, PAGE 33. (PLOTTED AS SHOWN)

3. AN EASEMENT FOR TELEPHONE AND TELEGRAPH LINES AND INCIDENTAL PURPOSES, RECORDED AS BOOK 939, PAGE 21. (PLOTTED AS SHOWN)

4. A PLAT RECORDED IN BOOK 15, (PLOTTED AS SHOWN)

5. AN EASEMENT FOR IRRIGATION DITCH AND INCIDENTAL PURPOSES, RECORDED AS DOCKET 424, PAGE 333, AND AS DOCKET 7482, PAGE 425 AND AS DOCKET 2564, PAGE 393, SUBJECT PROPERTY IS SOUTH OF

6. AN EASEMENT FOR HIGHWAY PURPOSES AND INCIDENTAL PURPOSES, RECORDED AS DOCKET 6089, PAGE 270 AND AS DOCKET 6173. (PLOTTED AS SHOWN)

7. AN EASEMENT FOR ROADWAY MAINTENANCE AND INCIDENTAL PURPOSES, RECORDED AS 2004-0801855 OF OFFICIAL RECORDS, (PLOTTED AS SHOWN)

8. ALL MATTERS AS SET FORTH IN ORDINANCE NO. 2005-0205080 OF OFFICIAL RECORDS, (PLOTTED AS SHOWN)

9. THE RIGHTS OR CLAIMS OF TITLE, IF ANY, BY THE STATE OF ARIZONA TO ANY PORTION OF THE PROPERTY DESCRIBED IN SCHEDULE A BEING LOCATED IN THE BED OF ANY RIVER OR DRY WASH (NOT SURVEY RELATED)

10. WATER RIGHTS, CLAIMS OR TITLE TO WATER, WHETHER OR NOT SHOWN BY THE PUBLIC RECORDS. (NOT SURVEY RELATED)


A PORTION OF THE NORTHEAST QUARTER OF SECTION 2, TOWNSHIP 1 NORTH, RANGE 1 WEST OF THE GILA AND SALT RIVER BASE AND MERIDIAN, MARICOPA COUNTY, ARIZONA, DESCRIBED AS FOLLOWS:

A PORTION OF THE NORTHEAST QUARTER OF SECTION 2, TOWNSHIP 1 NORTH, RANGE 1 WEST OF THE GILA AND SALT RIVER BASE AND MERIDIAN, MARICOPA COUNTY, ARIZONA, BEING A 2.00 FOOT WIDE UTILITY EASEMENT, LONG 1.00 FEET ON EACH SIDE OF THE FOLLOWING DESCRIBED CENTERLINE:

COMMENCING AT THE NORTH QUARTER CORNER OF SAID SECTION 2;

[illegible][illegible]

LINE TABLE		
LINE	BEARING	LENGTH
L1	S89°26.01'E	21.11
L2	S80°34.00'W	40.00
L3	S89°26.03'E	35.00
L4	S00°33.37'W	29.00
L5	N89°26.23'W	35.00
L6	N00°33.91'E	29.00
L7	N00°36.31'E	11.15
L8	N89°27.38'W	10.30
L9	N17°01.28'W	22.50
L10	N00°02.07'E	119.44
L11	N89°57.53'W	32.89

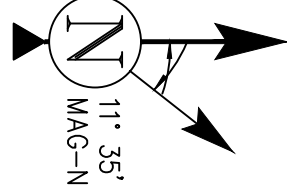[illegible]

REGISTERED
CERTIFICATE NO.
28719
JEFF R.
COOK
Date Signed 1-21-18
ARIZONA, U.S.A.
SURVEYOR

	POB	POI	POINT OF BEGINNING	SPOT ELEVATION
POINT OF TERMINUS	+	+	+	POSITION OF
PUBLIC UTILITY EASEMENT	+	+	+	GEODETIC COORDINATE
RIGHT OF WAY	+	+	+	WATER CONTROL
DRIVEWAY	+	+	+	FIRE HYDRANT
SEWER	+	+	+	POWER POLE
BASS CAP IN HANDHOLE	+	+	+	LIGHT POLE
BASS CAP FLUSH	+	+	+	SEWER MANHOLE
BRASS CAP	+	+	+	FOUND AS NOTE
COUNTY RECORDS	+	+	+	

THAT PORTION OF THE SOUTHEAST QUARTER OF SECTION 35, TOWNSHIP 2 NORTH, RANGE 1 WEST OF THE GILA AND SALT RIVER BASE AND MERIDIAN, MARICOPA COUNTY,

PHONE: (480) 752-7238

SITE ADDRESS:

SHEET TITLE


AS-BUILT SITE SURVEY

5

EXHIBIT B
TO
LAND LEASE AGREEMENT
BETWEEN THE CITY OF AVONDALE
AND
VERIZON WIRELESS (VAW) LLC, D/B/A VERIZON WIRELESS
(PHO PALM VALLEY)

[Plans]

See following pages.

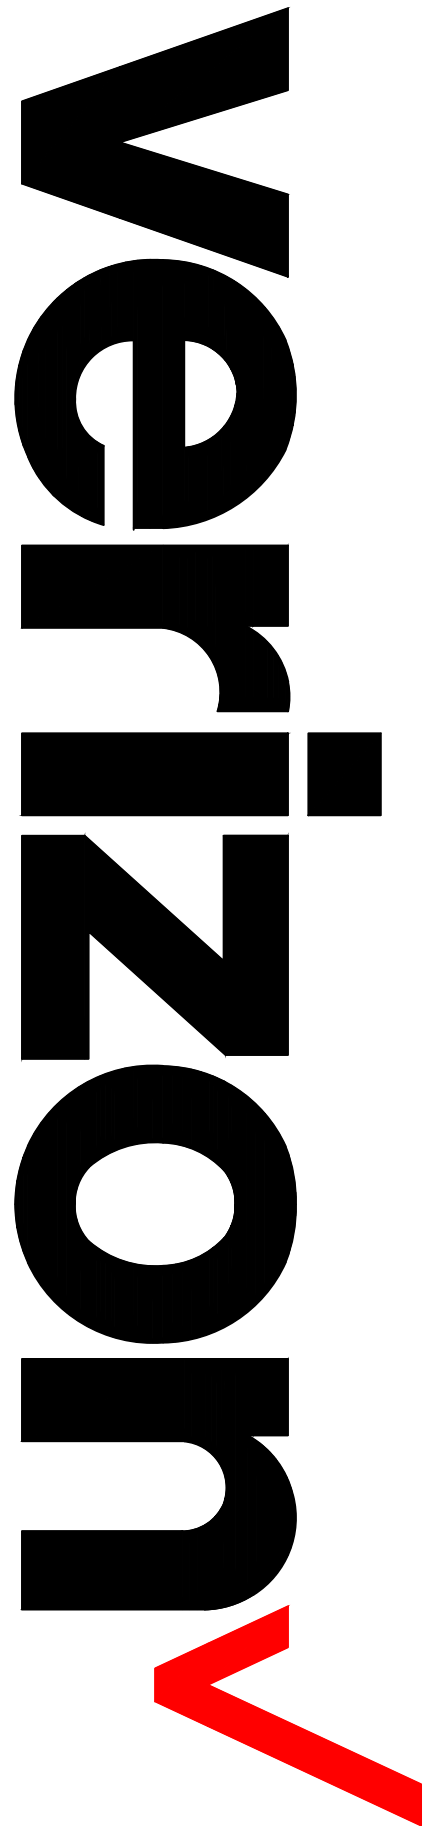

SITE NAME: PHO_PALM VALLEY-850
12518 W. McDOWELL ROAD
AVONDALE, ARIZONA, 85323

- SHEET INDEX
- T-1 PROJECT INFORMATION AND DATA
 - LS-1 AS-BUILT SITE SURVEY
 - A-1 SITE PLAN
 - A-2 ENLARGED SITE PLAN
 - A-3 ANTENNA INFORMATION
 - A-4 ELEVATIONS
 - A-5 ELEVATIONS

CLIENT

VERIZON WIRELESS
128 W. GEMINI DR.
TEMPE, ARIZONA, 85283
CONTACT: BETSY MALUMPHY
PHONE: (602) 300-9822

PROPERTY OWNER

CITY OF AVONDALE
11465 CIVIC CENTER DR. (P.O. BOX 3)
AVONDALE, ARIZONA, 85323
CONTACT: T.B.D.
PHONE: (623) 353-5019

SITE ACQUISITION

I.C.C.
4294 E. DEL RIO ST.
GILBERT, ARIZONA, 85295
CONTACT: RYAN RAWSON
PHONE: (602) 550-5700

ARCHITECT

YOUNG DESIGN CORP.
10245 E. VIA LINDA, #211
SCOTTSDALE, ARIZONA, 85288
CONTACT: MATTHEW YOUNG
PHONE: (480) 451-9609
FAX: (480) 451-9608

SITE PHOTO



PROJECT DATA

LEASEE: VERIZON WIRELESS
128 W. GEMINI DR.
TEMPE, ARIZONA, 85283
ZONING: AG
APN: 500-02-005-D
LEASE AREA: 1366 S.F. (EXISTING)
JURISDICTION: CITY OF AVONDALE
BUILDING CODES: 2012 I.B.C.
2011 N.E.C.
2012 I.F.C.

TOWER OWNER

APS (ARIZONA PUBLIC SERVICE)
P.O. BOX 53933, MS 3889
PHOENIX, ARIZONA, 85072
CONTACT: DAVID CARLTON
PHONE: (602) 571-6514

PROJECT DESCRIPTION

THE PROJECT CONSISTS OF THE REMOVAL OF ALL (6) EXISTING ANTENNAS TO BE REPLACED WITH (6) NEW LESSEE ANTENNAS AND ASSOCIATED EQUIPMENT FOR COMPANY'S WIRELESS TELECOMMUNICATIONS NETWORK AT THE EXISTING TOWER. THE PROJECT INCLUDES THE REMOVAL OF EXISTING ANTENNAS, (2) PER SECTOR, REMOVE (3) EXISTING PCS TMA's, AND INSTALL (6) NEW TMA's, (2) PER SECTOR INSIDE EXISTING APS TOPHAT. NEAR NEW ANTENNAS @ POSITION-1, FOR A TOTAL OF (12) TMA's ON TOWER. RETAIN (6) EXISTING TRIPOLEXERS ON TOWER, AND INSTALL (6) NEW TRIPOLEXERS, (2) PER SECTOR. NEAR NEW ANTENNAS @ POSITION-2, FOR A TOTAL OF (12) ANTENNERS ON TOWER. FACILITY IS UNMANNED AND NO TOWER HUMAN HABITATION.


NOTE:
ALL NEW EQUIPMENT INSTALLED ON TOWER SHALL BE PAINTED TO MATCH EXISTING ANTENNAS & POLE.

SITE COORDINATES

LATITUDE: 33° 27' 50.876" N
LONGITUDE: 112° 19' 56.478" W
GROUND ELEVATION: 994.2' A.M.S.L.

SITE DIRECTIONS

FROM TEMPE OFFICE, TAKE WESTBOUND US-60 AND MERGE ONTO I-10 WEST TOWARD PHOENIX. TAKE EXIT FOR DYSART ROAD & TURN RIGHT (NORTH), THEN TURN RIGHT (EAST) ONTO McDOWELL ROAD. THEN TURN LEFT (NORTH) INTO ACCESS DRIVE TO SITE.

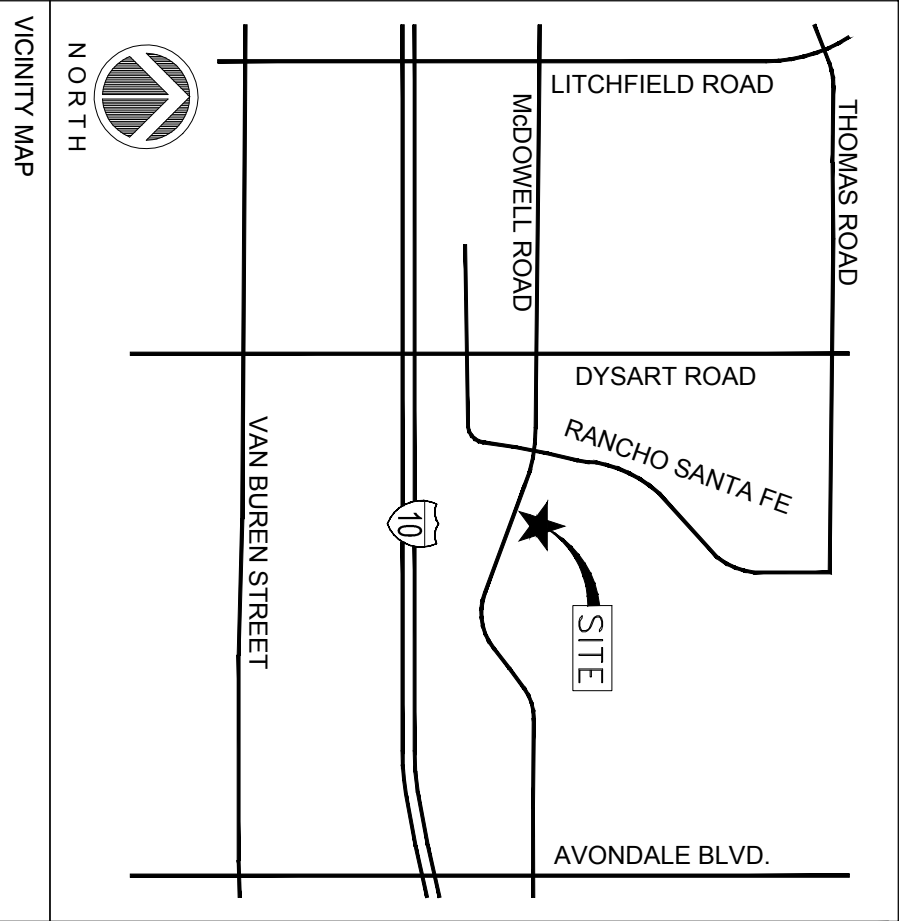

CLIENT

verizon
126 W. GEMINI DR.
TEMPE, AZ 85283

INTERNAL REVIEW _____ DATE _____

CONSTRUCTION SIGNATURE _____

RF SIGNATURE _____


FACILITIES SIGNATURE _____

REAL ESTATE SIGNATURE _____

PLANS PREPARED BY _____

young design corp
architecture / project management
10245 E. Via Linda, Scottsdale, AZ 85258
ph: 480 451 9609 fax: 480 451 9608
e mail: corporate@ydcoffice.com

SEAL
This drawing is copyrighted and the property of Young Design Corporation (YDC) & produced solely by YDC and its affiliates. Reproduction or use of this drawing and/or information contained herein for any purpose other than that intended by YDC is prohibited. THE DESIGN INFORMATION AND ANY INFORMATION CONTAINED HEREIN IS UNCLASSIFIED AND IS NOT TO BE RELEASED TO THE PUBLIC WITHOUT WRITTEN PERMISSION BY Young Design Corporation.

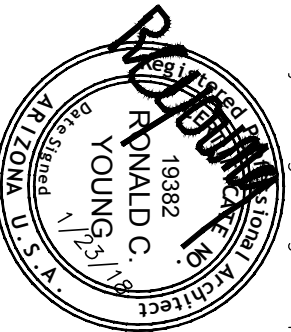

THIS DOCUMENT CONTAINS AN ELECTRONIC SIGNATURE PURSUANT TO ARS. TITLE 41 AND CHAPTER 4, ARTICLE 15, SECTION 1-101, WHICH MAKES SUCH SIGNATURES LEGALLY EFFECTIVE AND ENFORCEABLE. THE SIGNATURE OF THE REGISTERED PROFESSIONAL ENGINEER IS REQUIRED TO MODIFY THIS DOCUMENT IN ANY MANNER.

PRELIMINARY UNLESS NOTED

NO.	DATE	DESCRIPTION
1	01/23/18	FINAL ISSUE

ARCHITECT'S JOB NO.: YDC-7192

PROJECT INFORMATION

PHO_PALM VALLEY
850A LTE4-SMR
12518 W. McDOWELL ROAD
AVONDALE, ARIZONA, 85323

SHEET TITLE
PROJECT INFORMATION
AND DATA

JURISDICTION APPROVAL

SHEET NUMBER

T-1

A PORTION OF THE NORTHEAST QUARTER OF SECTION 2, TOWNSHIP 1 NORTH, RANGE 1 WEST AND THE SOUTHEAST QUARTER OF SECTION 36, TOWNSHIP 2 NORTH, RANGE 1 WEST OF THE GILA AND SALT RIVER BASIN AND MERIDIAN, MARICOPA COUNTY, ARIZONA, BEING A 5.00 FOOT WIDE ELECTRIC EASEMENT, LYING 2.50 FEET ON EACH SIDE OF THE FOLLOWING DESCRIBED CENTERLINE:

A PORTION OF THE NORTHEAST QUARTER OF SECTION 2, TOWNSHIP 1 NORTH, RANGE 1 WEST AND THE SOUTHWEST QUARTER OF SECTION 36, TOWNSHIP 2 NORTH, RANGE 1 WEST OF THE GILA AND SALT RIVER BASIN AND MERIDIAN, MARICOPA COUNTY, ARIZONA, BEING A 5.00 FOOT WIDE ELECTRIC EASEMENT, LYING 2.50 FEET ON EACH SIDE OF THE FOLLOWING DESCRIBED CENTERLINE:

COMMENCING AT THE NORTH QUARTER CORNER OF SAID SECTION 2;

THENCE SOUTH 89 DEGREES 26 MINUTES 01 SECONDS EAST, ALONG THE NORTH LINE OF SAID SECTION 2, A DISTANCE OF 21.11 FEET;

THENCE SOUTH 00 DEGREES 34 MINUTES 00 SECONDS WEST, DEPARTING THE NORTH LINE OF SAID SECTION 2, A DISTANCE OF 40.00 FEET;

THENCE SOUTH 89 DEGREES 26 MINUTES 23 SECONDS EAST, A DISTANCE OF 33.00 FEET TO THE POINT OF BEGINNING;

THENCE NORTH 00 DEGREES 02 MINUTES 07 SECONDS EAST, 119.44 FEET;

THENCE NORTH 89 DEGREES 57 MINUTES 53 SECONDS WEST, 32.89 FEET TO THE POINT OF TERMINUS.

1. ANY ADDITIONAL TAXES WHICH MAY BECOME A DEBT BY REASON OF THE COUNTY ASSESSOR REASSESSING THE WITHIN DESCRIBED PROPERTY FOR THE YEARS 2017. (NOT SURVEY RELATED)

2. AN EASEMENT FOR TELEPHONE AND TELEGRAPH LINES AND INCIDENTAL PURPOSES, RECORDED AS BOOK 63 OF MISCELLANEOUS RECORDS, PAGE 33. (PLOTTED AS SHOWN)

3. AN EASEMENT FOR TELEPHONE AND TELEGRAPH LINES AND INCIDENTAL PURPOSES, RECORDED AS BOOK 939, PAGE 21. (PLOTTED AS SHOWN)

4. A PLAT RECORDED IN BOOK 15, (PLOTTED AS SHOWN) PAGES, PURPORTING TO SHOW A COUNTY ROADWAY;

5. AN EASEMENT FOR IRRIGATION DITCH AND INCIDENTAL PURPOSES, RECORDED AS DOCKET 2492, PAGE 323.

6. AS DOCKET 2492, PAGE 425 AND AS DOCKET 2564, PAGE 393, SUBJECT PROPERTY.

7. AN EASEMENT FOR HIGHWAY PURPOSES AND INCIDENTAL PURPOSES, RECORDED AS DOCKET 6089, PAGE 270 AND AS DOCKET 6173. (PLOTTED AS SHOWN)

8. AN EASEMENT FOR ROADWAY MAINTENANCE AND INCIDENTAL PURPOSES, RECORDED AS 2004-0801655 OF OFFICIAL RECORDS, (PLOTTED AS SHOWN)

9. ALL MATTERS AS SET FORTH IN ORDINANCE NO. 98-044, RECORDED AS 2005-0205080 OF OFFICIAL RECORDS, (PLOTTED AS SHOWN)

10. THE RIGHTS OR CLAIMS OF TITLE, IF ANY, BY THE STATE OF ARIZONA TO ANY PORTION OF THE PROPERTY DESCRIBED IN SCHEDULE A BEING LOCATED IN THE BED OF ANY RIVER OR DRY WASH. (NOT SURVEY RELATED)

11. WATER RIGHTS, CLAIMS OR TITLE TO WATER, WHETHER OR NOT SHOWN BY THE PUBLIC RECORDS. (NOT SURVEY RELATED)


A PORTION OF THE NORTHEAST QUARTER OF SECTION 2, TOWNSHIP 1 NORTH, RANGE 1 WEST OF THE GILA AND SALT RIVER BASE AND MERIDIAN, MARICOPA COUNTY, ARIZONA, DESCRIBED AS FOLLOWS:

PARCEL 1:
THAT PORTION OF THE SOUTHEAST QUARTER OF SECTION
35, TOWNSHIP 2 NORTH, RANGE 1 WEST OF THE GILA AN
SALT RIVER BASE AND MERIDIAN, MARICOPA COUNTY,

COMMENCING AT THE NORTH QUARTER CORNER OF SAID SECTION 2,
A PORTION OF THE NORTHEAST QUARTER OF SECTION 2, TOWNSHIP 1 NORTH, RANGE 1 WEST OF THE 6TH
SOUTH, 10TH EAST, 10TH RANGE, 10TH TOWNSHIP, 10TH RANGE, 10TH TOWNSHIP, 10TH RANGE, 10TH TOWNSHIP,
SAND RIVER BASIN AND MEDIAN, MARICOPA COUNTY, ARIZONA, BEING A 200 FOOT WIDE UTILITY
EASEMENT, LYING 1.00 FEET ON EACH SIDE OF THE FOLLOWING DESCRIBED CENTERLINE:

THENCE SOUTH 89 DEGREES 26 MINUTES 01 SECONDS EAST, ALONG THE NORTH LINE OF SAID SECTION 2, A DISTANCE OF 21.11 FEET;
THENCE SOUTH 00 DEGREES 34 MINUTES 00 SECONDS WEST, DEPARTING THE NORTH LINE OF SAID SECTION 2, A DISTANCE OF 40.00 FEET;
THENCE SOUTH 89 DEGREES 26 MINUTES 27 SECONDS EAST, A DISTANCE OF 35.00 FEET;
THENCE SOUTH 00 DEGREES 33 SECONDS WEST, DEPARTING SAID LINE, A DISTANCE OF 29.00 FEET;
THENCE NORTH 00 DEGREES 33 MINUTES 37 SECONDS EAST, A DISTANCE OF 10.15 FEET TO THE POINT OF BEGINNING;
THENCE NORTH 89 DEGREES 27 MINUTES 38 SECONDS WEST, 10.30 FEET;
THENCE NORTH 17 DEGREES 01 MINUTES 28 SECONDS WEST, 22.50 FEET TO THE POINT OF BEGINNING.

LINE TABLE			
LINE	BEARING	LENGTH	
L1	S89°26.0'E	21.1	
L2	S00°34.0'W	40.00	
L3	S89°26.3'E	35.00	
L4	S00°33.7'W	29.00	
L5	N89°26.3'W	35.00	
L6	N00°33.7'E	29.00	
L7	N00°36.3'E	11.15	
L8	N89°27.38'W	10.30	
L9	N17°01.28'W	22.50	
L10	N00°02.0'W	119.44	
L11	N89°57.3'E	32.89	

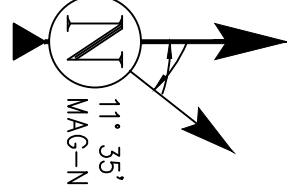[illegible]

A circular registration stamp from the U.S. Air Force Zone. The outer ring contains the text "U.S. AIR FORCE ZONE". Inside the ring, at the top, is "REGISTERED" and at the bottom is "INSPECTOR". In the center, it says "Date Signed" followed by "1-21-18" and "JEFF R. COOK". There are diagonal lines crossing through the stamp.

POB	POINT OF BEGINNING	0000
POT	POINT OF TERMINUS	SPOT ELEVATION
PUE	PUBLIC UTILITY EASEMENT	POSITION OF GEODETIC COORDI
RIGHT OF WAY	RIGHT OF WAY	
DW	DRIVEWAY	WATER CONTROL
SEWMA	SEWER MANHOLE	FIRE HYDRANT
BRASS CAP IN HANDHOLE	BRASS CAP IN HANDHOLE	POWER POLE
BRASS CAP FLUSH	BRASS CAP FLUSH	LIGHT POLE
MARICOPA COUNTY RECORDS	MARICOPA COUNTY RECORDS	SEWER MANHOLE
		FOUND AS NOTED

126 WEST GEMINI DRIVE
TEMPE, ARIZONA 85283
PHONE: (480) 752-7238

DRAWN BY	CHECKED BY
----------	------------

NO.	DATE	ISSUE
-----	------	-------


[illegible]

RF SIGNATURE	DATE
--------------	------

CONSTRUCTION SIGNATURE	DATE
REAL ESTATE SIGNATURE	DATE

Signature above indicates approval of all documents attached. Any changes after approval may result in additional design and/or construction costs.

○ All drawings and written material contained herein may not be duplicated, used or disclosed without the written consent of the architect.

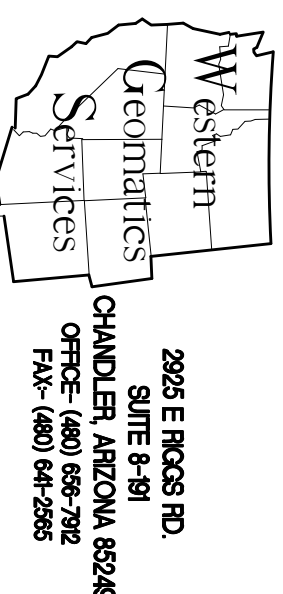

PHO PALM VALLEY

WATER STORAGE FACILITY LOCATED
ON THE NORTH SIDE OF
MCDOWELL ROAD 1/4 MILE EAST
DYSART ROAD
AVONDALE, AZ 85323

AS-BUILT SITE SURVEY


SHEET NUMBER

CLIENT



INTERNAL REVIEW	DATE
CONSTRUCTION SIGNATURE	
RF SIGNATURE	
FACILITIES SIGNATURE	
REAL ESTATE SIGNATURE	

PLANS PREPARED BY

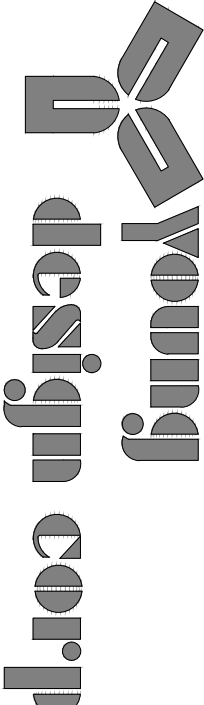

architecture / project management
10245 E. Via Linda, Scottsdale, AZ 85258
ph: 480 451 9609 fax: 480 451 9608
e mail: corporate@ydcoffice.com

SEAL

This drawing is copyrighted and the property of Young Design Corporation (YDC) & produced solely by YDC and originates, reproduction or use of this drawing and/or contents without the express written permission of YDC is prohibited. ANY REPRODUCTION OR USE OF THIS DOCUMENT WITHOUT WRITTEN PERMISSION BY YOUNG DESIGN CORPORATION.



THIS DOCUMENT CONTAINS AN ELECTRONIC SIGNATURE PURSUANT TO A.R.S. TITLE 41 AND UNLESS INDICATED OTHERWISE, THE SIGNATURE OF THE PERSON WHO HAS ELECTRONICALLY SIGNED THIS DOCUMENT IS NOT REPENDANT TO MODIFY THIS DOCUMENT IN ANY MANNER UNLESS SIGNED

NO.	DATE	DESCRIPTION
1	01/23/18	FINAL ISSUE

ARCHITECTS JOB NO.
YDC-7192

PROJECT INFORMATION


PHO_PALM VALLEY
850A LTE4-SMR
12518 W. McDOWELL ROAD
AVONDALE, ARIZONA, 85323

SHEET TITLE
SITE PLAN

JURISDICTION APPROVAL

SHEET NUMBER

A-1

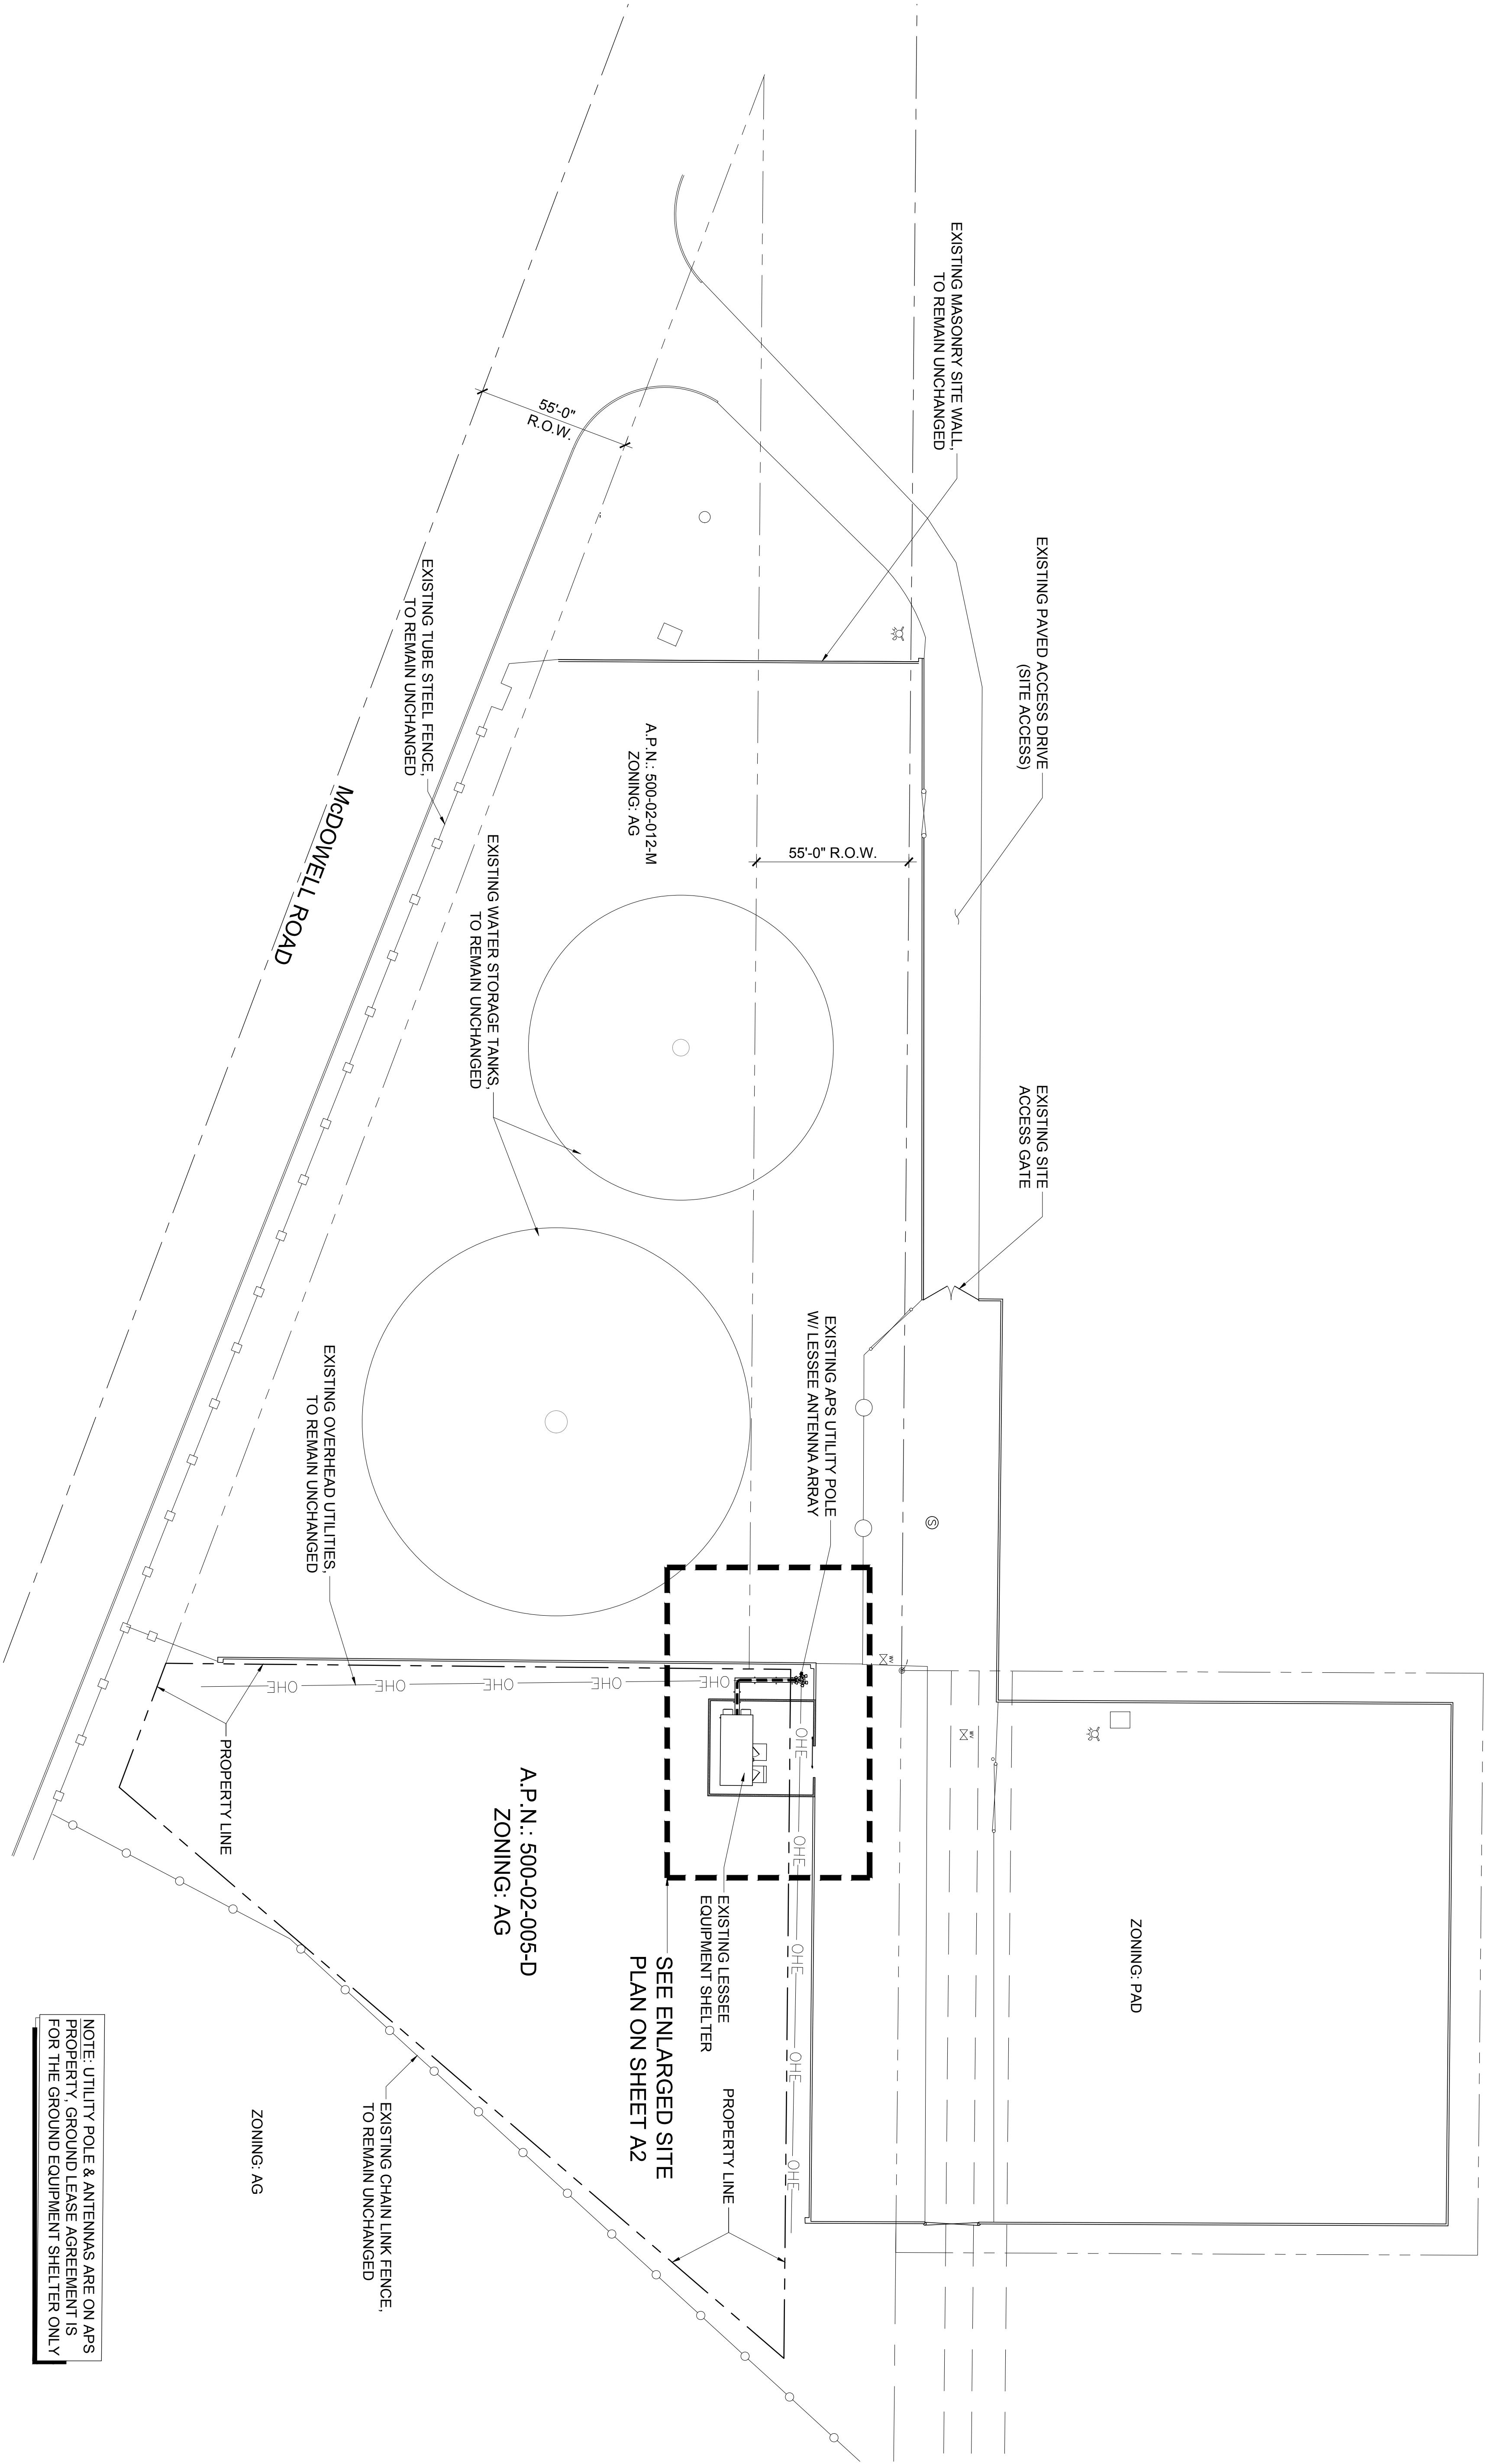

NOTE: UTILITY POLE & ANTENNAS ARE ON APS PROPERTY, GROUND LEASE AGREEMENT IS FOR THE GROUND EQUIPMENT SHELTER ONLY



1
A-1

SITE PLAN

SCALE: 1" = 30'-0"




SCALE: 1" = 30'-0"

CLIENT



INTERNAL REVIEW	DATE
CONSTRUCTION SIGNATURE	
RF SIGNATURE	
FACILITIES SIGNATURE	
REAL ESTATE SIGNATURE	

PLANS PREPARED BY

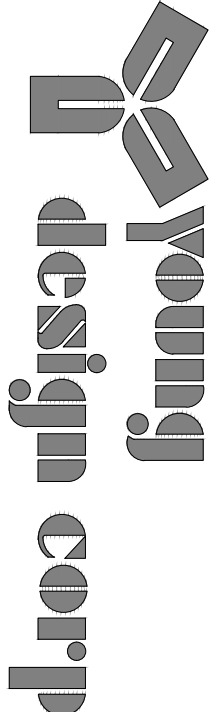

architecture / project management
10245 E. Via Linda, Scottsdale, AZ 85258
ph: 480 451 9609 fax: 480 451 9608
e mail: corporate@ydcoffice.com

SEAL

This drawing is copyrighted and the property of Young Design Corporation (YDC) & produced solely by YDC and no other person or company. No part of this drawing may be reproduced, stored in a retrieval system, or transmitted in any form or by any means, electronic, mechanical, photocopying, recording, or by any information storage and retrieval system, without written permission by Young Design Corporation.



THIS DOCUMENT CONTAINS AN ELECTRONIC SIGNATURE PURSUANT TO A.R.S. TITLE 41 AND UNLESS INDICATED OTHERWISE, THE SIGNATURE OF THE PERSON WHOSE NAME IS SET FORTH HEREIN IS THE PERSON WHOSE NAME IS SET FORTH HEREIN. 

PRELIMINARY UNLESS SIGNED

NO.	DATE	DESCRIPTION
1	01/23/18	FINAL ISSUE

ARCHITECT'S JOB NO.
YDC-7192

PROJECT INFORMATION



PHO_PALM VALLEY
850A LTE4-SMR
12518 W. McDOWELL ROAD
AVONDALE, ARIZONA, 85323

SHEET TITLE
ENLARGED SITE PLAN

JURISDICTION APPROVAL


SHEET NUMBER

A-2

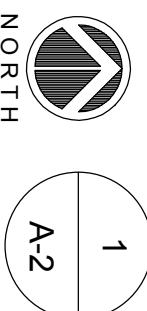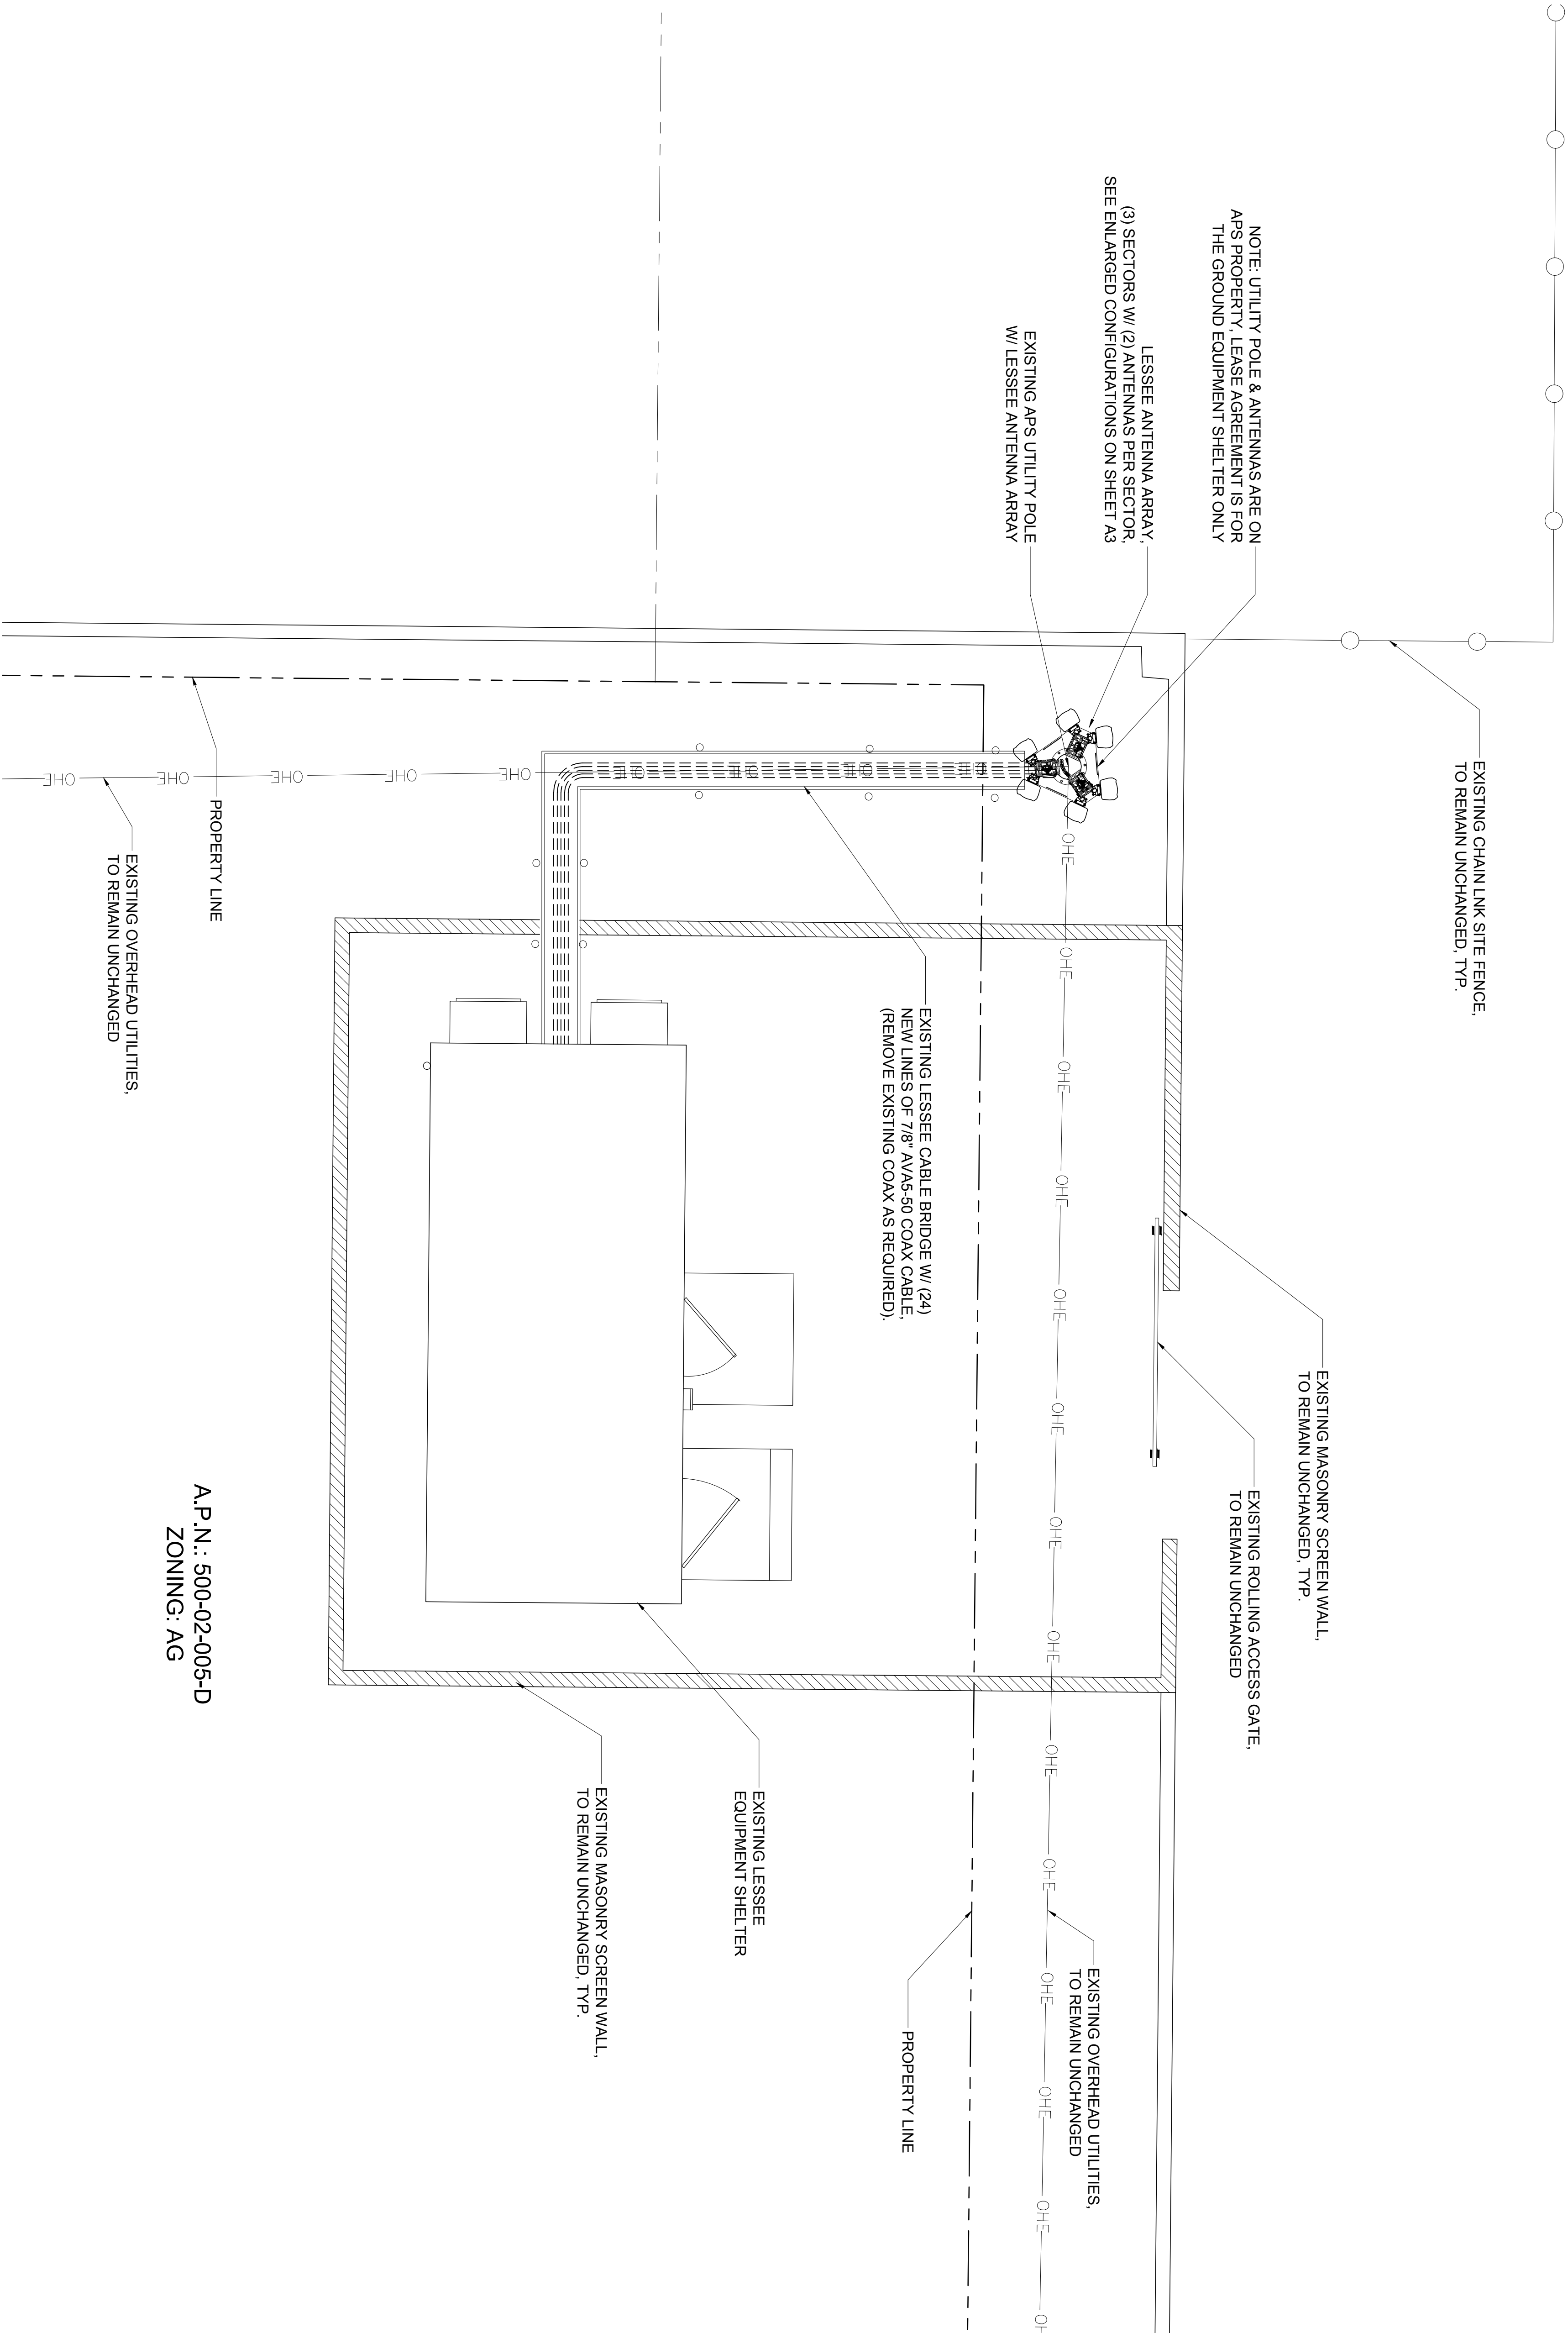

1
A-2
ENLARGED SITE PLAN

SCALE: 1/4" = 1'-0"

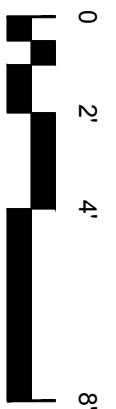

SCALE: 1/4" = 1'-0"


CLIENT



INTERNAL REVIEW	DATE
CONSTRUCTION SIGNATURE	
RF SIGNATURE	
FACILITIES SIGNATURE	
REAL ESTATE SIGNATURE	
PLANS PREPARED BY	

architecture / project management
10245 E. Via Linda, Scottsdale, AZ 85258
ph: 480 451 9609 fax: 480 451 9608
e mail: corporate@ydcoffice.com

This drawing is copyrighted and the property of Young Design Corporation (YDC) & produced solely by YDC and no other person or entity is authorized to reproduce or use in any way without written permission by Young Design Corporation.

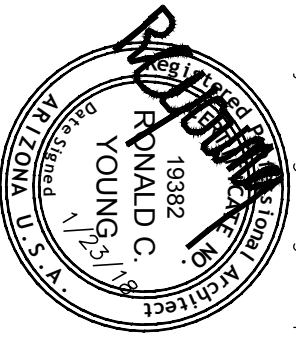

THIS DOCUMENT CONTAINS AN ELECTRONIC SIGNATURE PURSUANT TO ARS. TITLE 41 AND RULES UNDER THE DIGITAL SIGNATURE ACT. ANY ATTEMPT TO MODIFY THIS DOCUMENT IS UNDESIRABLE UNLESS NOTED OTHERWISE.

PRELIMINARY UNLESS NOTED

NO.	DATE	DESCRIPTION
1	01/23/18	FINAL ISSUE

ARCHITECT'S JOB NO. YDC-7192

PROJECT INFORMATION

PHO_PALM VALLEY

850A LTE4-SMR

12518 W. McDOWELL ROAD
AVONDALE, ARIZONA, 85323


SHEET TITLE

ANTENNA INFORMATION

JURISDICTION APPROVAL

SHEET NUMBER

A-3

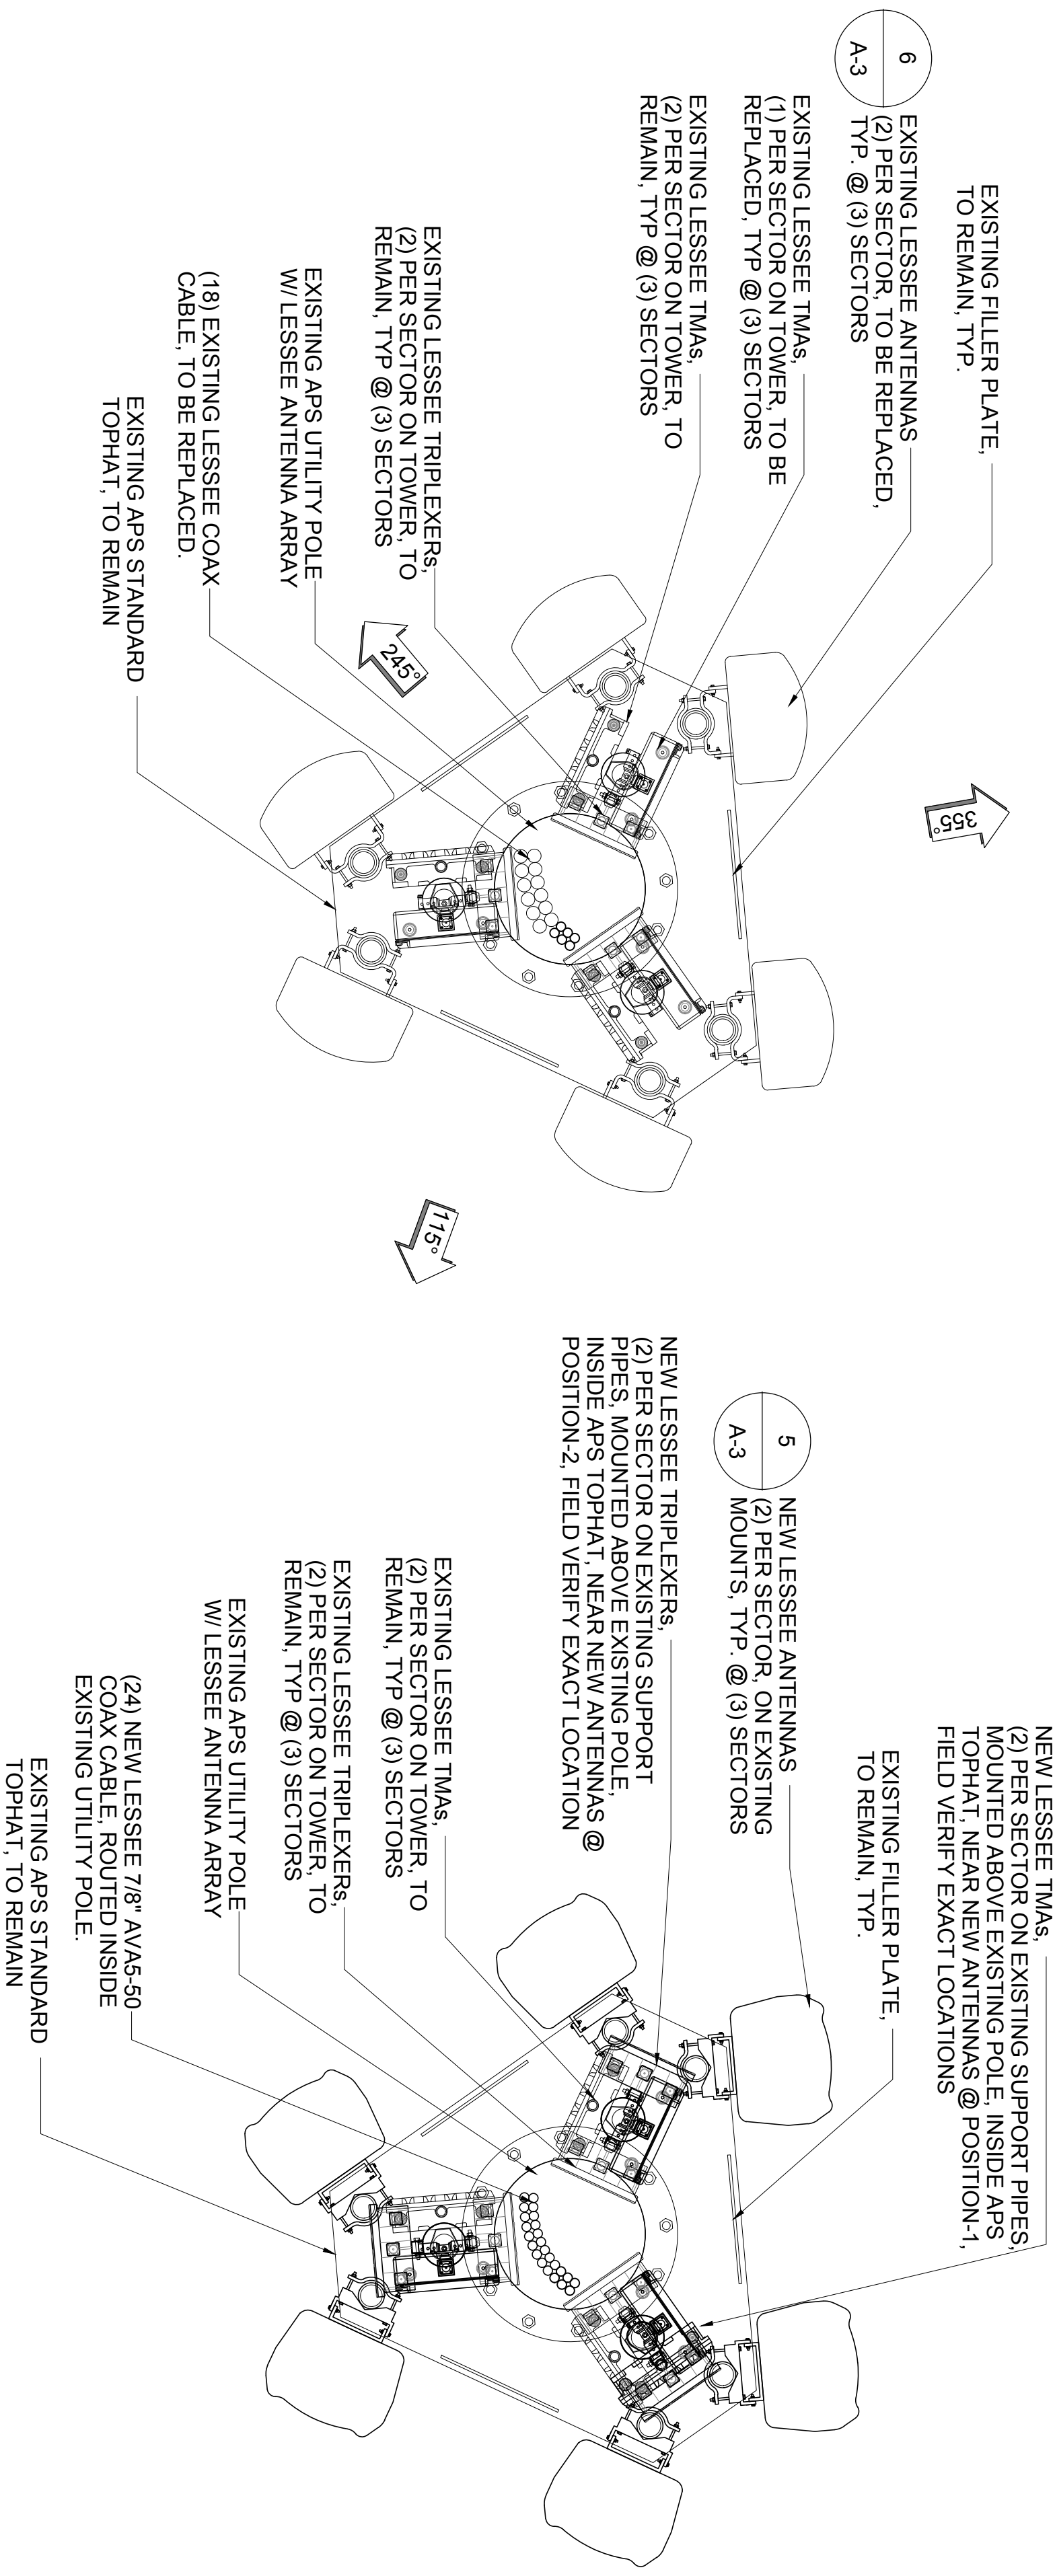

2 EXISTING ANTENNA LAYOUT

SCALE: 1/2" = 1'-0"


1 NEW ANTENNA LAYOUT

SCALE: 1/2" = 1'-0"

COAXIAL CABLE TABLE					
SECTOR	AZIMUTH	CENTERLINE	QTY.	SIZE	TYPE
ALPHA	355°	64'-0"	8	7/8"	AVAS-50
BETA	115°	64'-0"	8	7/8"	AVAS-50
GAMMA	235°	64'-0"	8	7/8"	AVAS-50

4 COAXIAL CABLE TABLE


SCALE: NTS

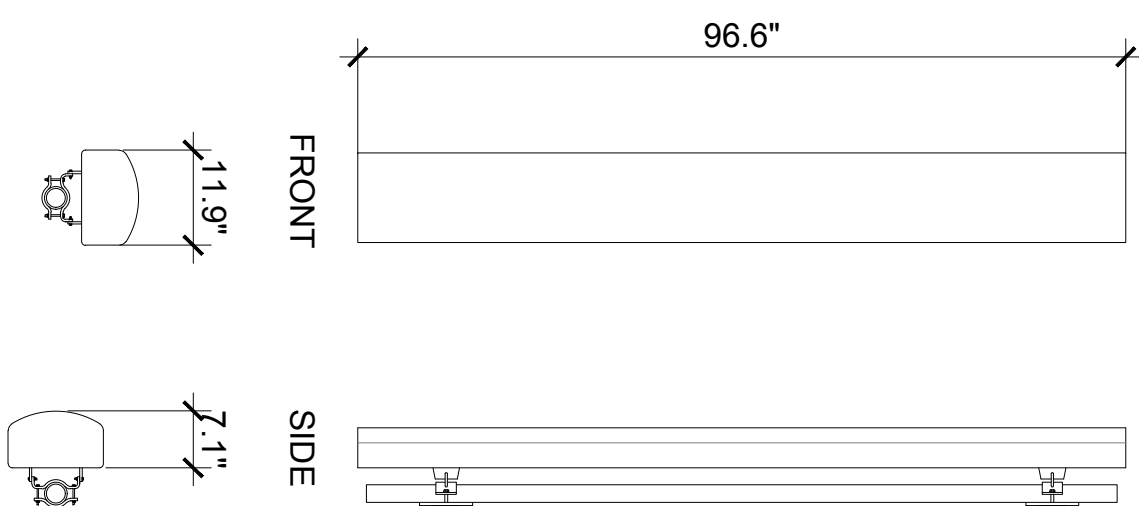

6 EXISTING ANTENNA(S)

TO BE REMOVED

SCALE: NTS

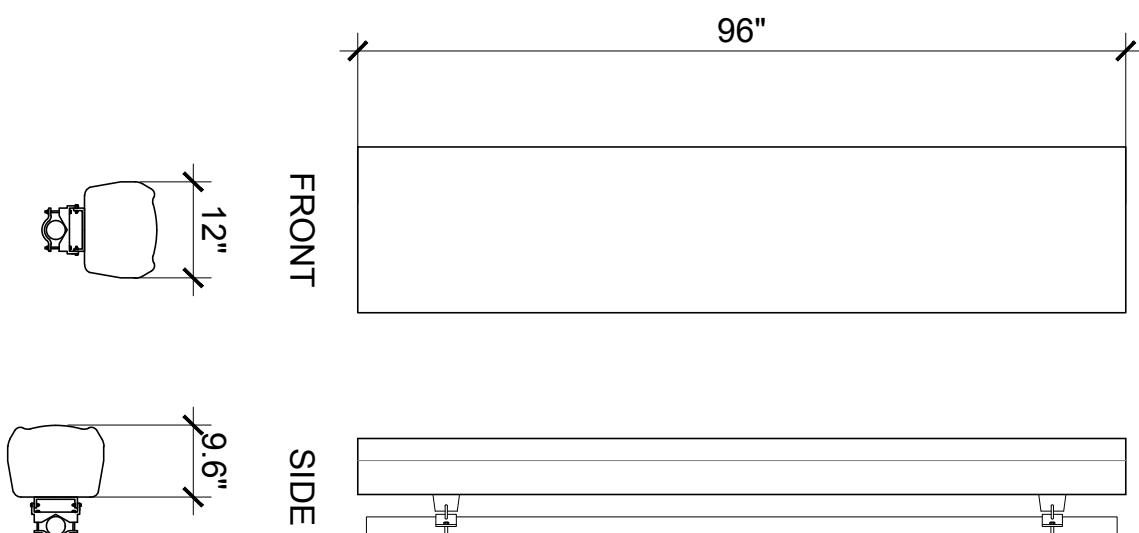

5 NEW ANTENNA(S)

SCALE: NTS

MECHANICAL DOWN TILT:
ALPHA SECTOR: ANTENNA 1.0°, ANTENNA 2.0°
BETA SECTOR: ANTENNA 1.0°, ANTENNA 2.0°
GAMMA SECTOR: ANTENNA 1.0°, ANTENNA 2.0°

*IT SHALL BE THE CONTRACTORS RESPONSIBILITY TO VERIFY DOWN TILT INFORMATION DEPICTED HEREIN WITH RF DEPARTMENT PRIOR TO INSTALLING ANTENNAS.

NOTE:
ALL AZIMUTHS ARE SHOWN RELATIVE TO TRUE NORTH, UNLESS NOTED OTHERWISE

*IT SHALL BE THE CONTRACTORS RESPONSIBILITY TO VERIFY AZIMUTHS DEPICTED HEREIN WITH RF DEPARTMENT PRIOR TO INSTALLING ANTENNAS.


NOTE:
ALL NEW EQUIPMENT INSTALLED ON TOWER SHALL BE PAINTED TO MATCH EXISTING ANTENNAS & POLE.

CLIENT



INTERNAL REVIEW	DATE
CONSTRUCTION SIGNATURE	
RF SIGNATURE	
FACILITIES SIGNATURE	
REAL ESTATE SIGNATURE	


PLANS PREPARED BY

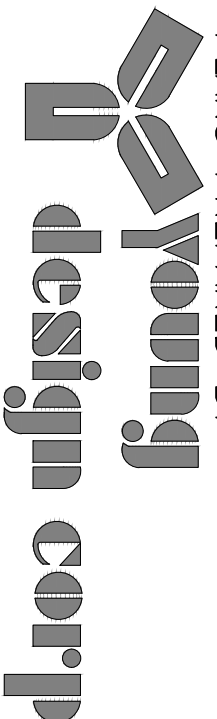

architecture / project management
10245 E. Via Linda, Scottsdale, AZ 85258
ph: 480 451 9609 fax: 480 451 9608
e mail: corporate@ydcoffice.com

SEAL

This drawing is copyrighted and the property of Young Design Corporation (YDC) & produced solely by YDC and utilized, reproduction or use of this drawing and/or contents for any other project or purpose without written permission by Young Design Corporation.

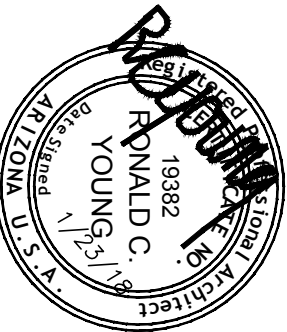

THIS DOCUMENT CONTAINS AN ELECTRONIC SIGNATURE PURSUANT TO A.R.S. TITLE 41 AND UNLESS INDICATED OTHERWISE, THE SIGNATURE OF THE REPRESENTATIVE TO MODIFY THIS DOCUMENT IS AN ELECTRONIC SIGNATURE.

PRELIMINARY UNLESS NOTED

NO.	DATE	DESCRIPTION
1	01/23/18	FINAL ISSUE

ARCHITECTS JOB NO.
YDC-7192

PROJECT INFORMATION


PHO_PALM VALLEY
850A LTE4-SMR
12518 W. McDOWELL ROAD
AVONDALE, ARIZONA, 85323

SHEET TITLE
ELEVATIONS


JURISDICTION APPROVAL

SHEET NUMBER

A-4

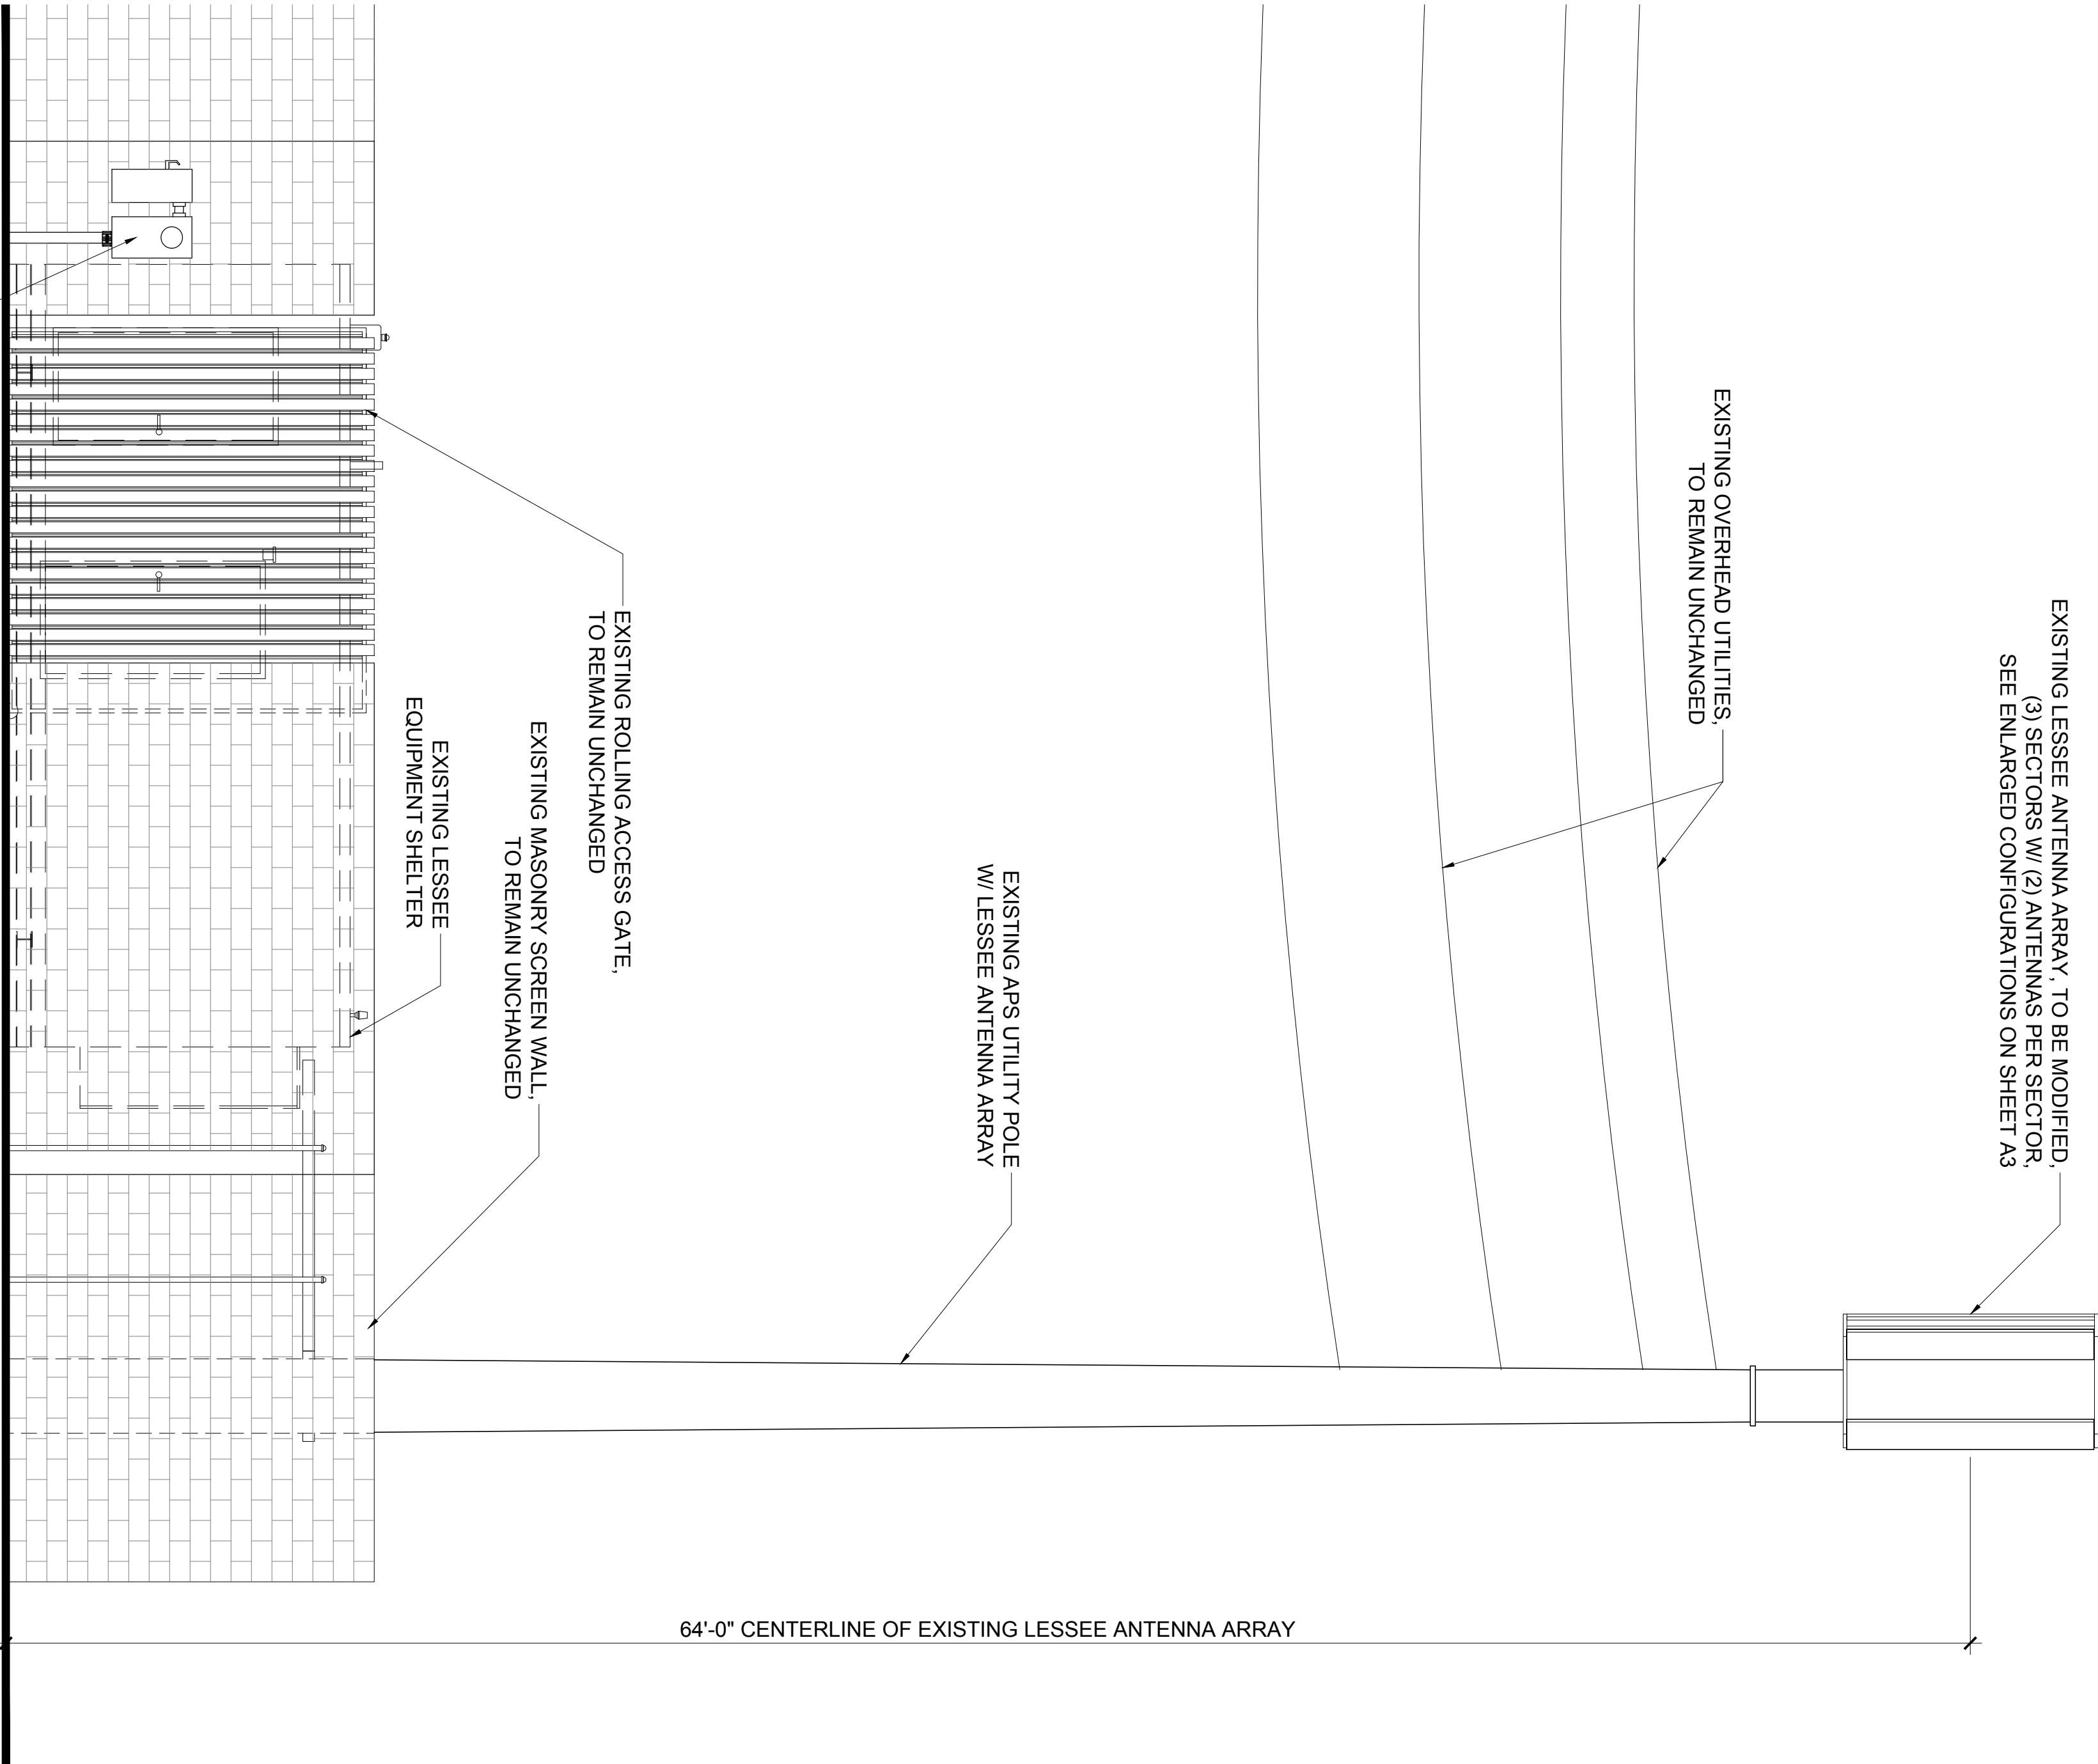

2 EXISTING NORTH ELEVATION
SCALE: 1/4" = 1'-0" SCALE: 1/4" = 1'-0"

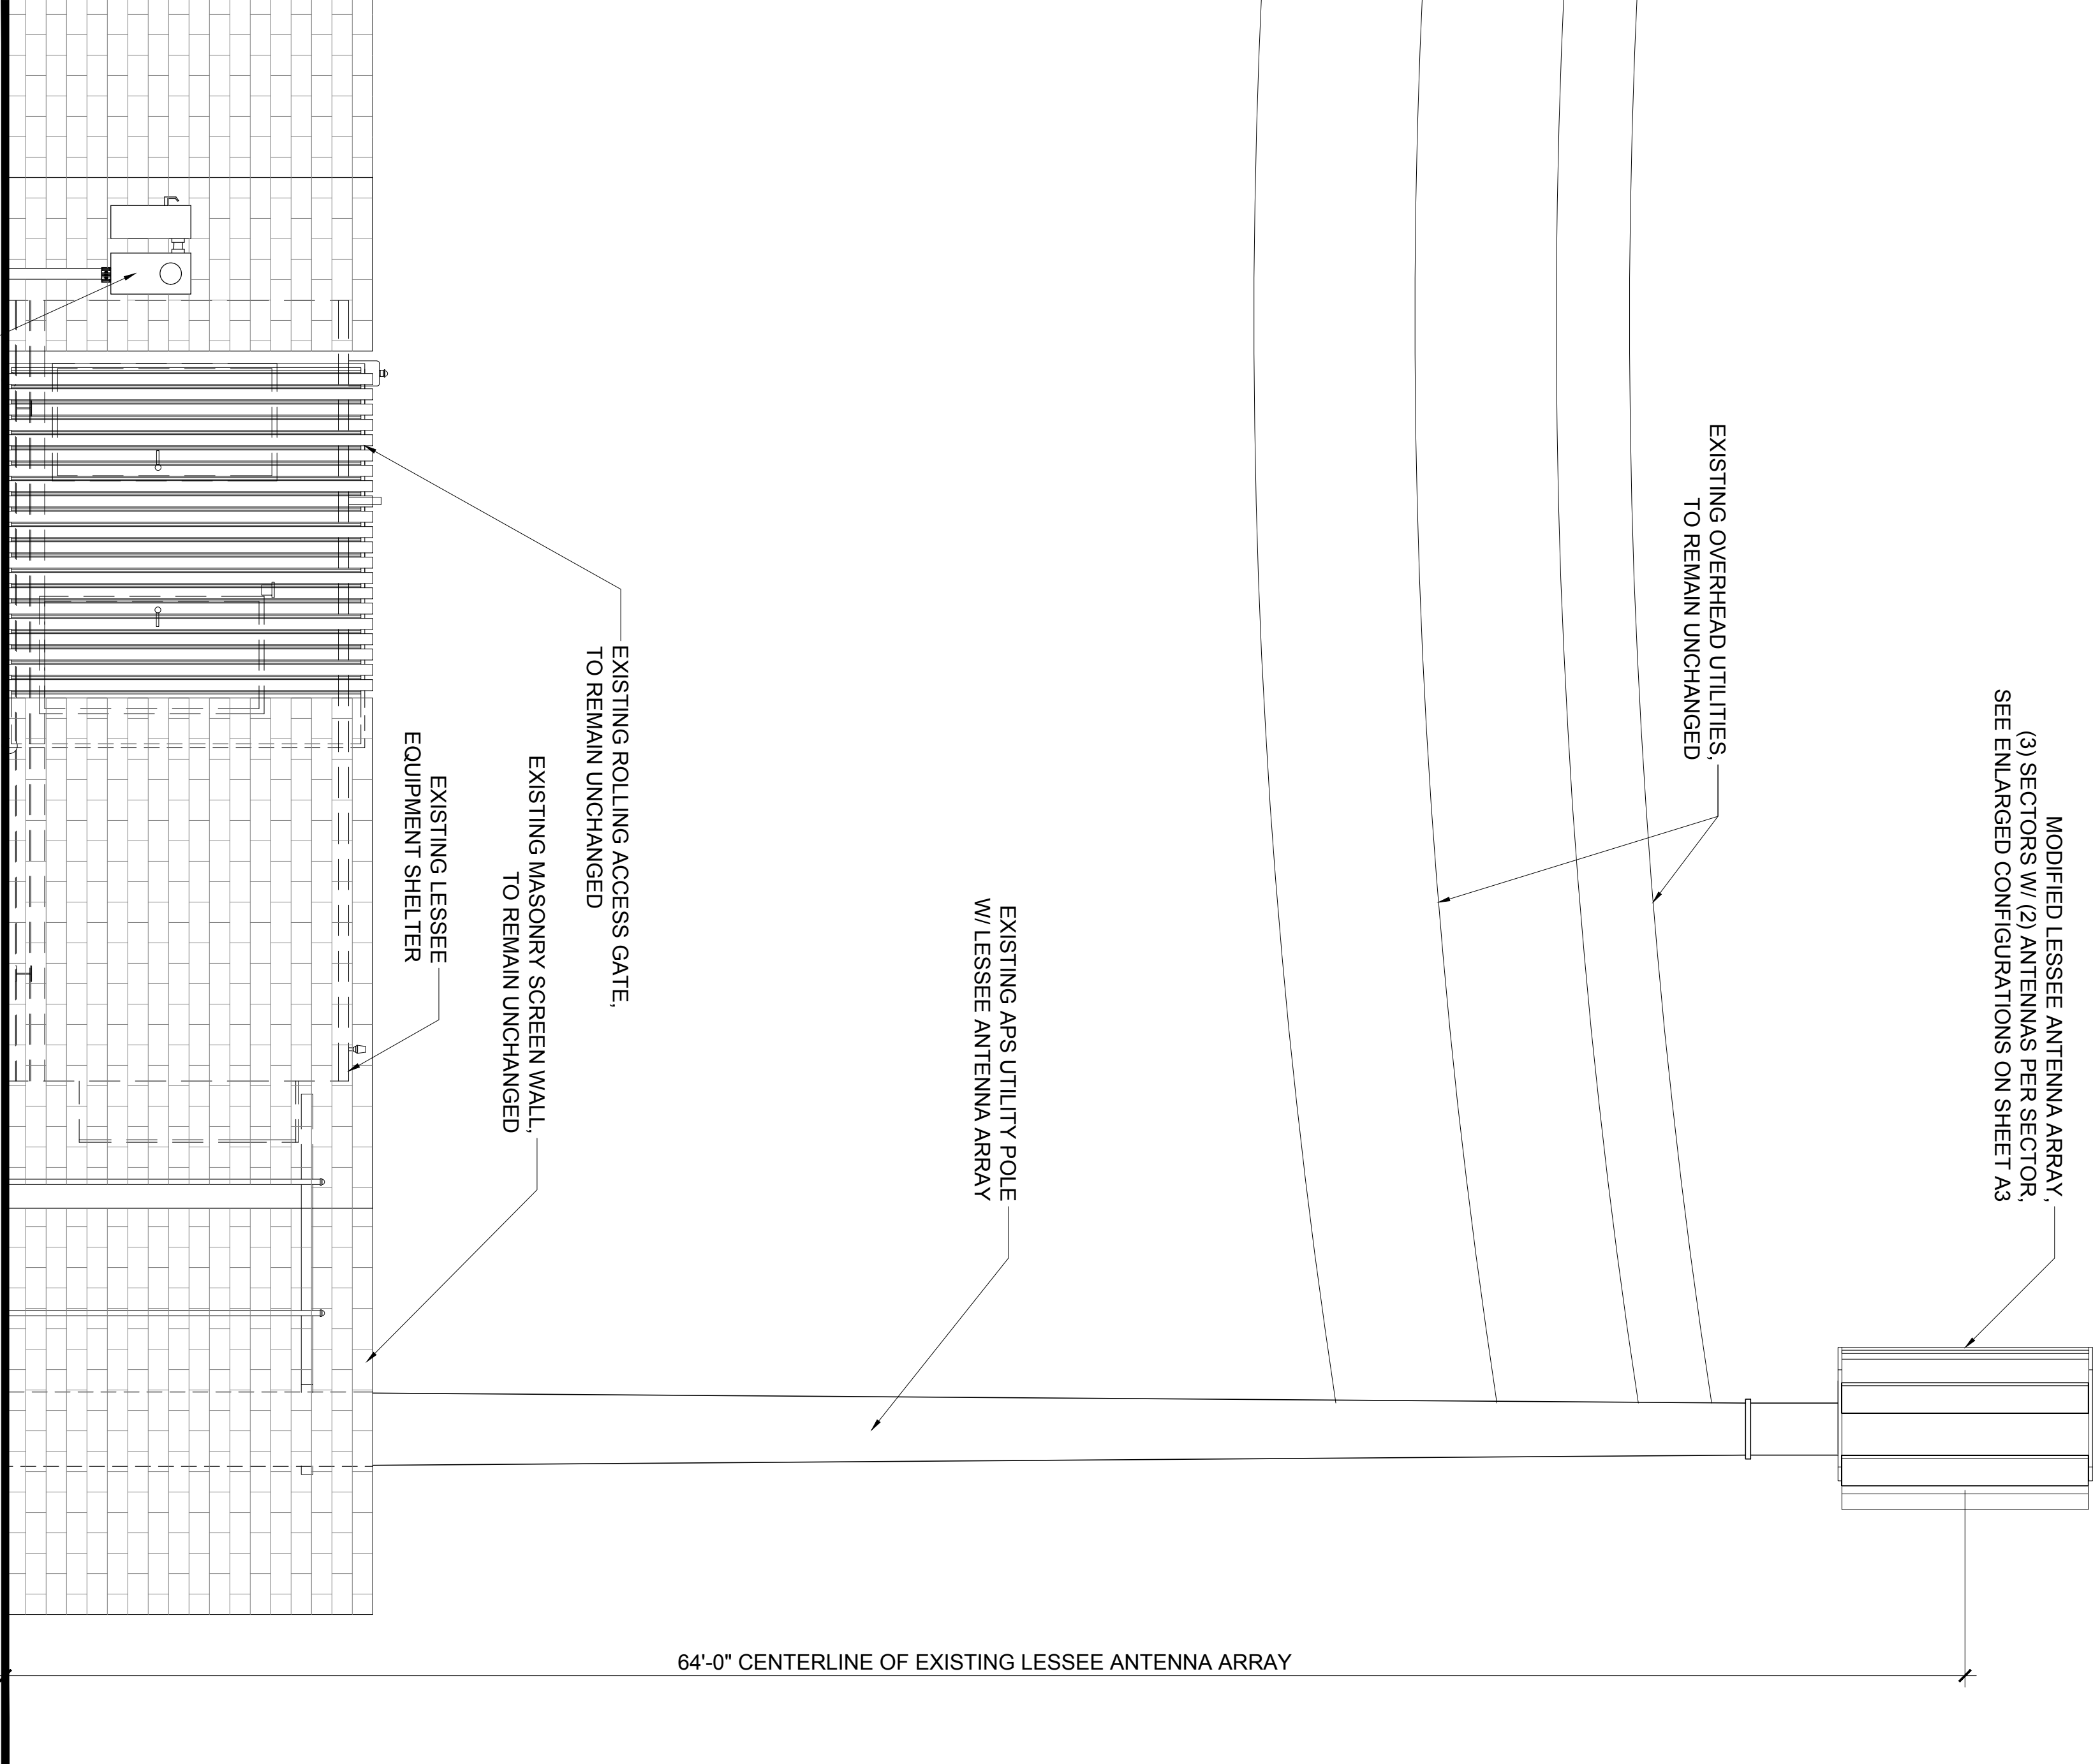

1 NEW NORTH ELEVATION
SCALE: 1/4" = 1'-0" SCALE: 1/4" = 1'-0"


NOTE: UTILITY POLE & ANTENNAS ARE ON APS PROPERTY. GROUND LEASE AGREEMENT IS FOR THE GROUND EQUIPMENT SHELTER ONLY

CLIENT



INTERNAL REVIEW	DATE
CONSTRUCTION SIGNATURE	
RF SIGNATURE	
FACILITIES SIGNATURE	
REAL ESTATE SIGNATURE	


PLANS PREPARED BY

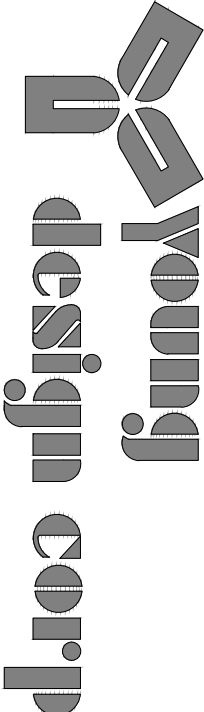

architecture / project management
10245 E. Via Linda, Scottsdale, AZ 85258
ph: 480 451 9609 fax: 480 451 9608
e mail: corporate@ydcoffice.com

SEAL

This drawing is copyrighted and the property of Young Design Corporation (YDC) & produced solely by YDC and utilized, reproduction or use of this drawing and/or contents for any other project or purpose without written permission by Young Design Corporation.

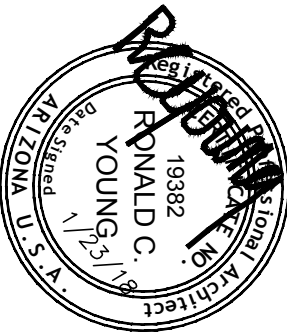

THIS DOCUMENT CONTAINS AN ELECTRONIC SIGNATURE PURSUANT TO A.R.S. TITLE 41 AND UNLESS INDICATED OTHERWISE, IT IS THE PROPERTY OF THE DESIGN PROFESSIONAL. IT IS NOT TO BE REPRODUCED, COPIED, OR OTHERWISE USED IN ANY MANNER WITHOUT THE WRITTEN PERMISSION OF THE DESIGN PROFESSIONAL. IT IS THE RESPONSIBILITY OF THE USER TO VERIFY THE ACCURACY OF THE INFORMATION CONTAINED HEREIN.

PRELIMINARY UNLESS SIGNED

NO.	DATE	DESCRIPTION
1	01/23/18	FINAL ISSUE

ARCHITECTS JOB NO.

YDC-7192

PROJECT INFORMATION

PHO_PALM VALLEY

850A LTE4-SMR

12518 W. McDOWELL ROAD
AVONDALE, ARIZONA, 85323

SHEET TITLE
ELEVATIONS

JURISDICTION APPROVAL

SHEET NUMBER

A-5

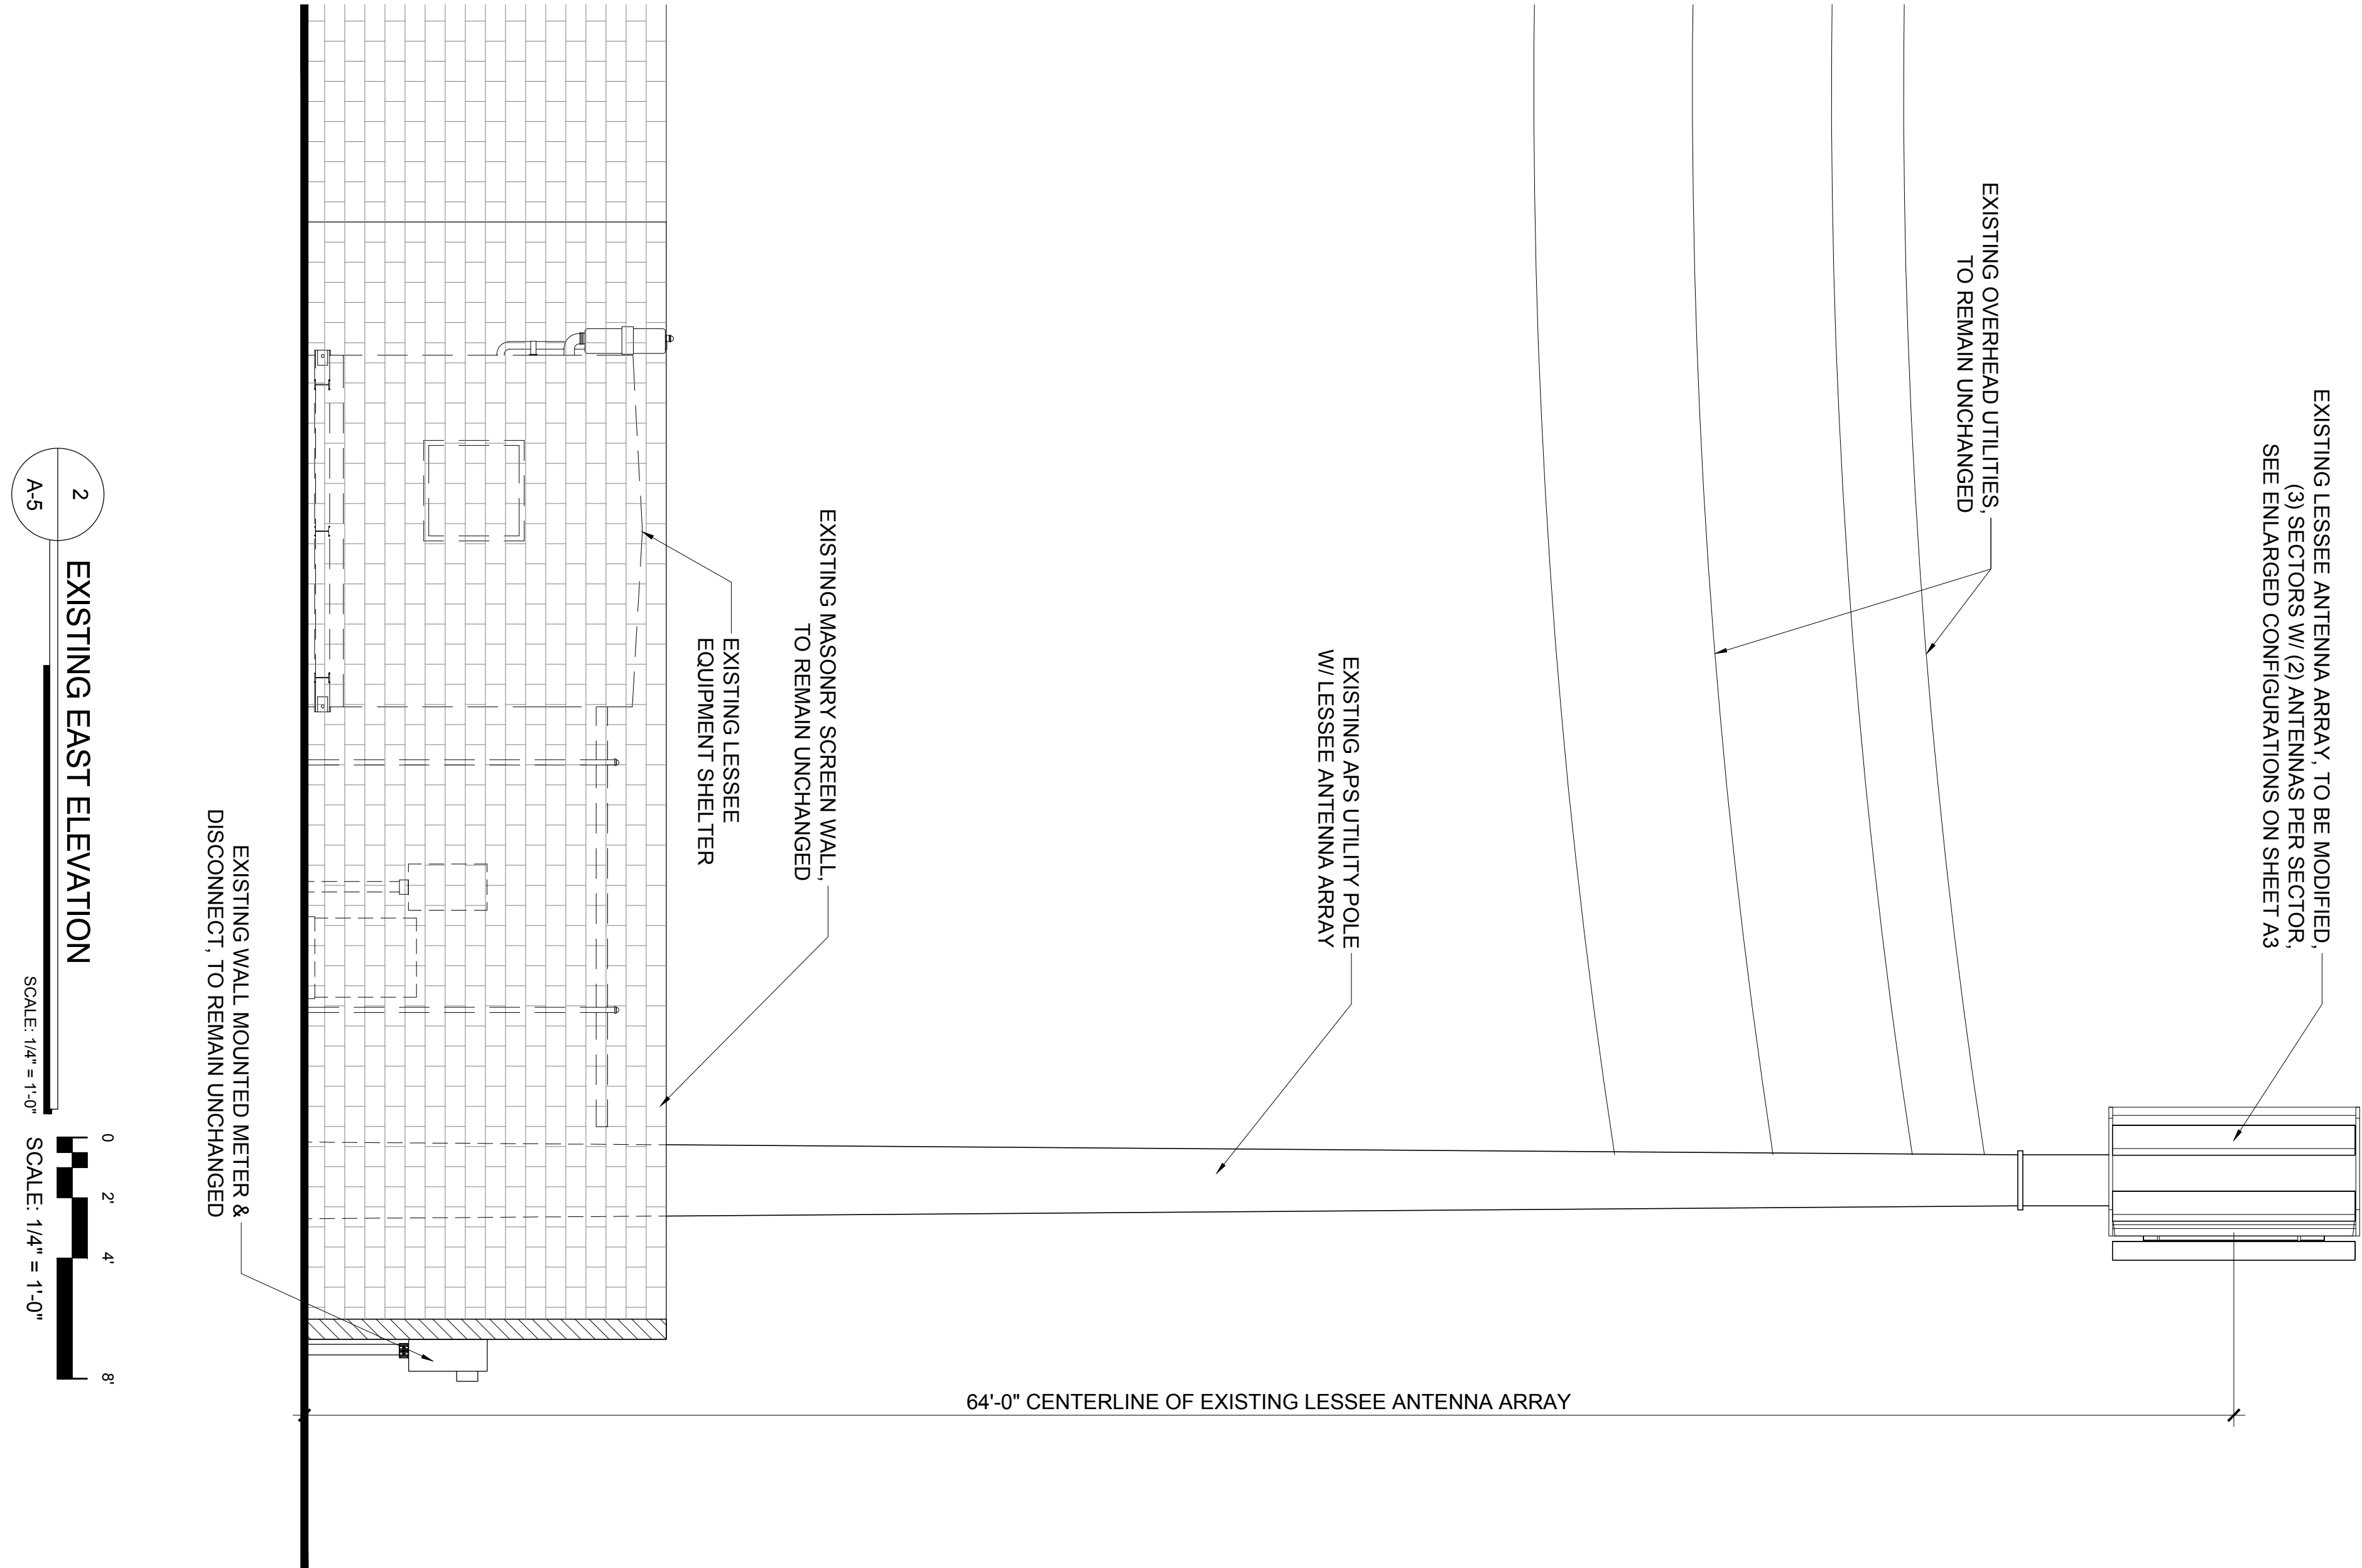
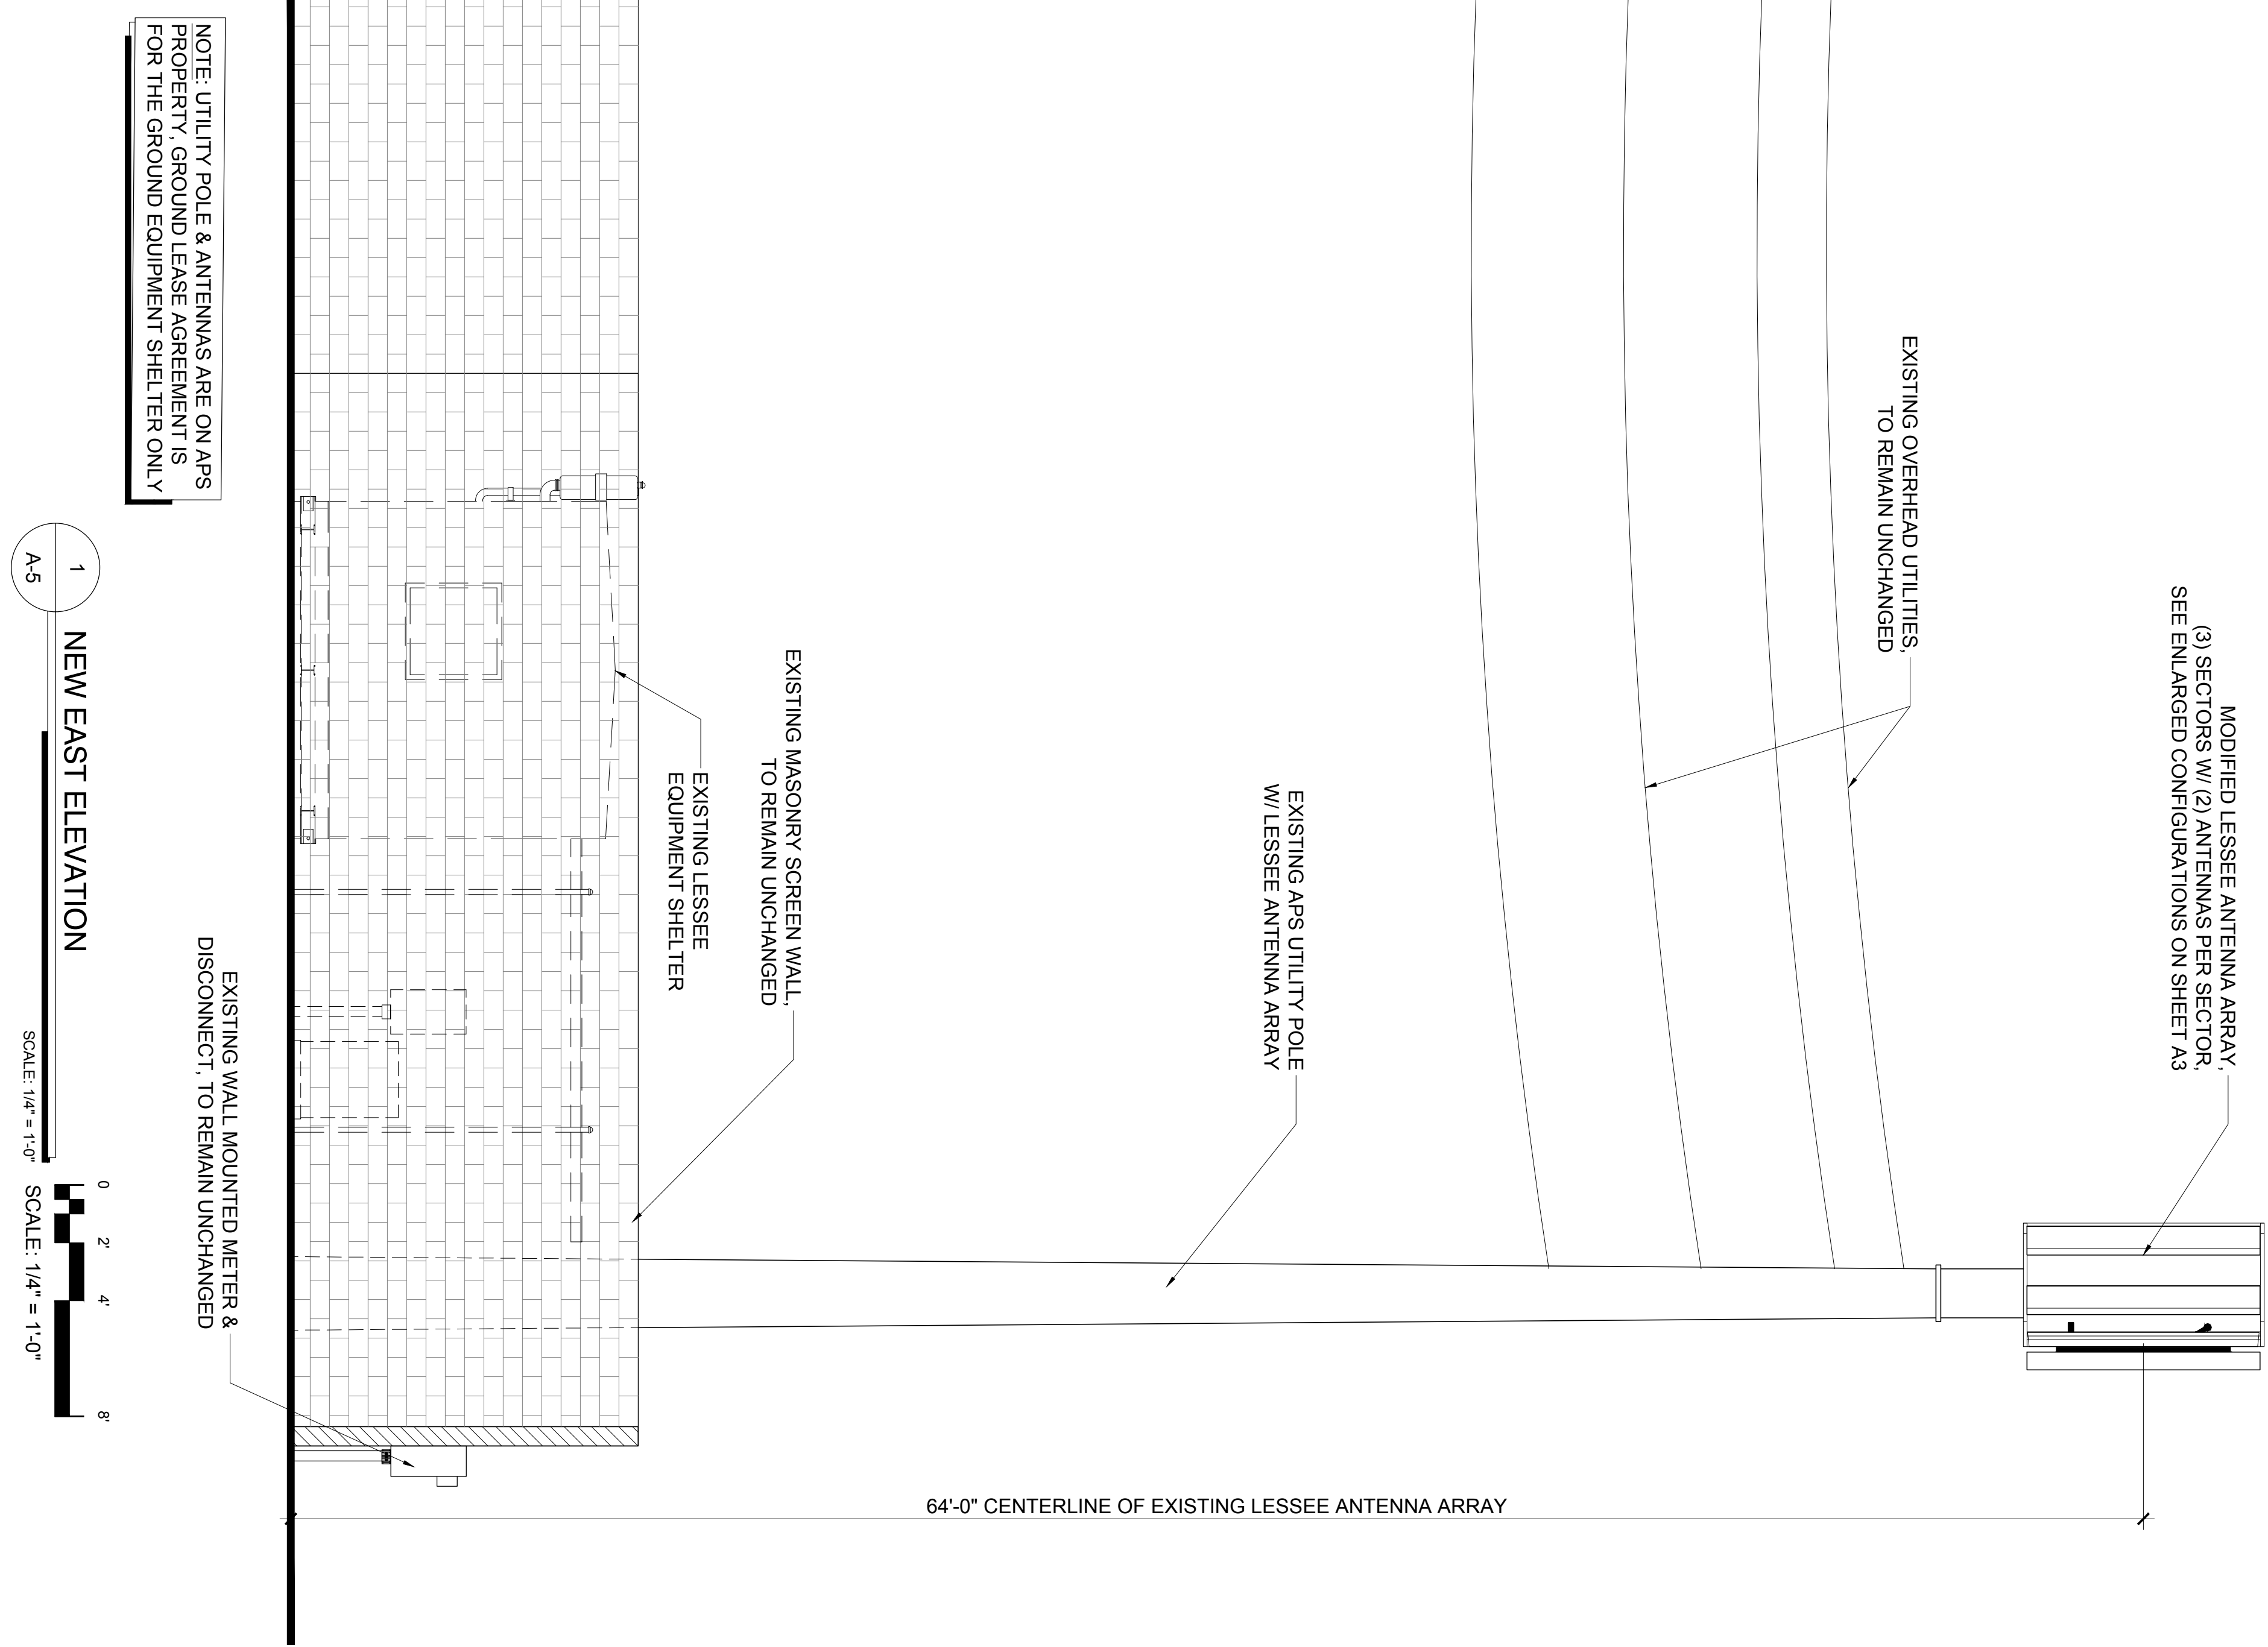


EXHIBIT C
TO
LAND LEASE AGREEMENT
BETWEEN THE CITY OF AVONDALE
AND
VERIZON WIRELESS (VAW) LLC, D/B/A VERIZON WIRELESS
(PHO PALM VALLEY)

[Utility Easement]

See following pages.

When recorded, return to:
Marcella Carrillo
City Clerk
City of Avondale
11465 West Civic Center Drive
Avondale, Arizona 85323

UTILITY EASEMENT AGREEMENT

THIS UTILITY EASEMENT AGREEMENT (this "Agreement") is entered into _____, 2019 (the "Effective Date"), by and between the City of Avondale, Arizona, an Arizona municipal corporation (the "City") and Verizon Wireless (VAW) LLC, a Delaware limited liability company, d/b/a Verizon Wireless (the "Lessee"). The City and the Lessee are referred to herein individually as a "Party" and collectively as the "Parties." All of the capitalized terms not otherwise defined in this Agreement shall have the same respective meanings as contained in the Lease Agreement.

RECITALS

A. The City owns certain real property commonly known as the Rancho Santa Fe Booster Station, located near the northeast corner of the intersection of McDowell Road and Rancho Santa Fe Boulevard, Avondale, Arizona, as more particularly collectively described and depicted as "Parcel 1" and "Parcel 2" on Exhibit C-1, attached hereto and incorporated herein by reference (the "Property").

B. The City and the Lessee entered into a Land Lease Agreement, as of its Effective Date (the "Lease Agreement"), for the operation and maintenance of the Communication Facilities on the Property.

C. The City and the Lessee desire to enter into this Agreement whereby the City shall grant Lessee a non-exclusive utility easement upon the terms and conditions set forth in this Agreement (the "Utility Easement") over or along a portion of the Property as described and depicted as the "Utility Easement" on Exhibit C-1 (the "Easement Area") for all purposes necessary to provide utility services necessary for operation of the Communication Facilities.

AGREEMENT

NOW, THEREFORE, in consideration of the foregoing introduction and recitals, which are incorporated herein by reference, the following mutual covenants and conditions, and other good and valuable consideration, the receipt and sufficiency of which are hereby acknowledged, the City and the Lessee hereby agree as follows:

1. Utility Easement. The City hereby grants to Lessee a non-exclusive utility easement for the installation and maintenance of wires, cables, conduits and pipes within the Easement Area as described and depicted on Exhibit C-1.

2. Term. The initial term of the Utility Easement shall commence on the Effective Date of the Lease Agreement and shall terminate on the date of expiration or earlier termination of the Lease Agreement. This Agreement shall only be valid for such times as the Lease Agreement is in full force and effect. In the event that the Lease Agreement is terminated at any time, whether during the Initial Term or any extension thereof, this Agreement shall automatically terminate without further act of either the City or the Lessee.

3. Maintenance and Use of Utility Easements. Lessee shall not maintain the Easement Area in a manner that impairs the ability or capacity of the City to fully utilize the Property. Lessee shall be responsible for, at its sole cost and expense, the repair of any damage or disturbance, to the extent caused by Lessee, to the City's real or personal property.

4. Liens and Encumbrances. Lessee represents and warrants that it will maintain the Easement Area free and clear from any liens or encumbrances of any nature whatsoever in connection with the Communication Facilities on the Easement Area or the use of the Easement Area by Lessee.

5. Insurance and Indemnity. Lessee agrees to obtain and provide insurance in accordance with the terms of Section 6 of the Lease Agreement and to indemnify the City as provided in Section 5 of the Lease Agreement for all matters covered therein as such may apply to the use of the Utility Easement; those insurance and indemnity provisions are hereby incorporated into this Agreement as if fully set forth herein.

6. Notices and Requests. Any notice or other communication required or permitted to be given under this Agreement shall be in writing and shall be deemed to have been duly given if (i) delivered to the Party at the address set forth below, (ii) deposited in the U.S. Mail, registered or certified, return receipt requested, to the address set forth below or (iii) given to a recognized and reputable overnight delivery service, to the address set forth below:

If to the City:	City of Avondale 11465 West Civic Center Drive Avondale, Arizona 85323 Attn: Charles Montoya, City Manager
-----------------	---

With copy to:	City of Avondale 11465 West Civic Center Drive Avondale, Arizona 85323 Attn: Michael Wawro, City Attorney
---------------	--

If to Lessee:	Verizon Wireless (VAW) LLC d/b/a Verizon Wireless 180 Washington Valley Road Bedminster, New Jersey 07921 Attn: Network Real Estate Site Name: PHO Palm Valley
---------------	---

or at such other address, and to the attention of such other person or officer, as any party may designate in writing by notice duly given pursuant to this subsection. Notices shall be deemed received (i) when delivered to the Party, (ii) three business days after being placed in the U.S. Mail, properly addressed, with sufficient postage or (iii) the following business day after being given to a recognized overnight delivery service, with the person giving the notice paying all required charges and instructing the delivery service to deliver on the following business day. If a copy of a notice is also given to a Party's counsel or other recipient, the provisions above governing the date on which a notice is deemed to have been received by a party shall mean and refer to the date on which the Party, and not its counsel or other recipient to which a copy of the notice may be sent, is deemed to have received the notice.

7. No Assignment. Except as provided for herein, Lessee may not assign its interest in this Agreement or sublease any portion of the Utilities Easement at any time without the prior written consent of City, which consent may be withheld in the City's sole and absolute discretion. Any attempted assignment or sublease by Lessee in violation of this provision shall be a breach of this Agreement by Lessee. Notwithstanding the foregoing, this Agreement may be sold, assigned or transferred by the Grantee without any approval or consent of the City to the Lessee's principal, affiliates, subsidiaries of its principal or to any entity that acquires all or substantially all of Lessee's assets in the market defined by the Federal Communications Commission in which the Easement Area is located by reason of a merger, acquisition or other business reorganization. No change of stock ownership, partnership interest or control of Lessee or transfer upon partnership or corporate dissolution of Lessee shall constitute an assignment hereunder. No assignment shall be deemed to release Lessee from its obligations hereunder.

8. Liens and Encumbrances. The Lessee represents and warrants that it will maintain the Easement Area free and clear from any liens or encumbrances of any nature whatsoever in connection with Lessee's use of the Easement Area.

9. Running of Benefits and Burdens. All provisions of this Agreement, including the benefits and burdens, run with the land and are binding upon and inure to the assigns and successors and tenants of the Parties hereto.

10. Attorneys' Fees. Either Party may enforce this instrument by appropriate legal action and the prevailing Party in such litigation may recover as part of its costs in such action reasonable attorneys' fees and court costs.

11. Additional Easements. Nothing contained in this Agreement shall prohibit the City from conveying additional easements for access, utility or other purposes through, over, under, upon, in, across and along the Property to the owners of properties which abut the Property or to government or quasi-governmental agencies; provided however, that no such additional rights or easements shall impair the Lessee's use of the Utility Easement herein granted.

12. Reservation of Rights. City hereby reserves all such rights and privileges in the Property as may be used and enjoyed by the City without interfering with or abridging the rights conveyed to the Lessee.

13. Counterparts. This Agreement may be executed in counterparts, all of which are identical, each of which shall be deemed an original, and all of which counterparts, when executed, taken together shall constitute one and the same instrument.

14. Entire Agreement. This instrument contains the entire agreement between the Parties relating to the use of the Utility Easement by the Lessee. Any oral representations or modifications concerning this instrument shall be of no force or effect, except for subsequent modifications in writing, signed by the Parties.

15. Cancellation by City. This Agreement may be cancelled by the City pursuant to ARIZ. REV. STAT. § 38-511.

[SIGNATURES ON FOLLOWING PAGES]

“Lessee”

VERIZON WIRELESS (VAW) LLC,
a Delaware limited liability company,
d/b/a Verizon Wireless

By: DRAFT
Name: Desmond Jackbir
Its: Director-Network Field Engineering

(ACKNOWLEDGMENT)

STATE OF ARIZONA)
) ss.
COUNTY OF MARICOPA)

On _____, 2019, before me personally appeared Desmond Jackbir, the Director-Network Field Engineering for VERIZON WIRELESS (VAW) LLC, a Delaware limited liability company, d/b/a Verizon Wireless, whose identity was proven to me on the basis of satisfactory evidence to be the person who he claims to be, and acknowledged that he signed the above document, on behalf of the company.

Notary Public

(Affix notary seal here)

EXHIBIT C-1
TO
UTILITY EASEMENT AGREEMENT
BETWEEN
THE CITY OF AVONDALE
AND
VERIZON WIRELESS (VAW) LLC, D/B/A/ VERIZON WIRELESS
(PHO PALM VALLEY)

[Legal Description and Map of Easement Area]

See following pages.

A PORTION OF THE NORTHEAST QUARTER OF SECTION 2, TOWNSHIP 1 NORTH, RANGE 1 WEST OF THE GILA AND SALT RIVER BASE AND MERIDIAN, MARICOPA COUNTY, ARIZONA, BEING A 2.00 FOOT WIDE UTILITY EASEMENT, LYING 1.00 FEET ON EACH SIDE OF THE FOLLOWING DESCRIBED CENTERLINE:

COMMENCING AT THE NORTH QUARTER CORNER OF SAID SECTION 2;

THENCE SOUTH 89 DEGREES 26 MINUTES 01 SECONDS EAST, ALONG THE NORTH LINE OF SAID SECTION 2, A DISTANCE OF 21.11 FEET;

THENCE SOUTH 00 DEGREES 34 MINUTES 00 SECONDS WEST, DEPARTING THE NORTH LINE OF SAID SECTION 2, A DISTANCE OF 40.00 FEET;

THENCE SOUTH 89 DEGREES 26 MINUTES 23 SECONDS EAST, A DISTANCE OF 35.00 FEET;

THENCE SOUTH 00 DEGREES 33 MINUTES 37 SECONDS WEST, DEPARTING SAID LINE, A DISTANCE OF 29.00 FEET;

THENCE NORTH 89 DEGREES 26 MINUTES 23 SECONDS WEST, A DISTANCE OF 35.00 FEET;

THENCE NORTH 00 DEGREES 33 MINUTES 37 SECONDS EAST, A DISTANCE OF 10.15 FEET TO THE POINT OF BEGINNING.

THENCE NORTH 89 DEGREES 27 MINUTES 38 SECONDS WEST, 10.30 FEET;

THENCE NORTH 17 DEGREES 01 MINUTES 28 SECONDS WEST, 22.50 FEET TO THE POINT OF THE BEGINNING.

EXHIBIT D
TO
LAND LEASE AGREEMENT
BETWEEN THE CITY OF AVONDALE
AND
VERIZON WIRELESS (VAW) LLC, D/B/A VERIZON WIRELESS
(PHO PALM VALLEY)

[Electrical Easement]

See following pages

When recorded, return to:
Marcella Carrillo
City Clerk
City of Avondale
11465 West Civic Center Drive
Avondale, Arizona 85323

ELECTRICAL EASEMENT AGREEMENT

THIS ELECTRICAL EASEMENT AGREEMENT (this "Agreement") is entered into _____, 2019 (the "Effective Date"), by and between the City of Avondale, Arizona, an Arizona municipal corporation (the "City") and Verizon Wireless (VAW) LLC, a Delaware limited liability company, d/b/a Verizon Wireless (the "Lessee"). The City and the Lessee are referred to herein individually as a "Party" and collectively as the "Parties." All of the capitalized terms not otherwise defined in this Agreement shall have the same respective meanings as contained in the Lease Agreement.

RECITALS

A. The City owns certain real property commonly known as the Rancho Santa Fe Booster Station, located near the northeast corner of the intersection of McDowell Road and Rancho Santa Fe Boulevard, Avondale, Arizona, as more particularly collectively described and depicted as "Parcel 1" and "Parcel 2" on Exhibit D-1, attached hereto and incorporated herein by reference (the "Property").

B. The City and the Lessee entered into a Land Lease Agreement, as of its Effective Date (the "Lease Agreement"), for the operation and maintenance of the Communication Facilities on the Property.

C. The City and the Lessee desire to enter into this Agreement whereby the City shall grant Lessee a non-exclusive electrical easement upon the terms and conditions set forth in this Agreement over or along a portion of the Property as described and depicted as the "Electrical Easement" on Exhibit D-1 (the "Electrical Easement Area") for all purposes necessary to provide electrical power to the Communication Facilities.

AGREEMENT

NOW, THEREFORE, in consideration of the foregoing introduction and recitals, which are incorporated herein by reference, the following mutual covenants and conditions, and other good and valuable consideration, the receipt and sufficiency of which are hereby acknowledged, the City and the Lessee hereby agree as follows:

1. Electrical Easement. The City hereby grants to Lessee an easement over the Electrical Easement Area to provide electrical power to the Communication Facilities (the "Electrical Easement").

2. Term. The initial term of the Electrical Easement shall commence upon the Effective Date of the Lease Agreement and shall terminate on the date of expiration or earlier termination of the Lease Agreement. This Agreement shall only be valid for such times as the Lease Agreement is in full force and effect. In the event that the Lease Agreement is terminated at any time, whether during the Initial Lease Term or any extension thereof, this Agreement shall automatically terminate without further act of either the City or the Lessee.

3. Maintenance and Use of Electrical Easement. Lessee shall not maintain the Electrical Easement in a manner that impairs the ability or capacity of the City to fully utilize the Property. Lessee shall be responsible for, at its sole cost and expense, the repair of any damage or disturbance, to the extent caused by Lessee, to the City's real or personal property.

4. Insurance and Indemnity. Lessee agrees to obtain and provide insurance in accordance with the terms of Section 6 of the Lease Agreement and to indemnify the City as provided in Section 5 of the Lease Agreement for all matters covered therein as such may apply to the use of the Electrical Easement; those insurance and indemnity provisions are hereby incorporated into this Agreement as if fully set forth herein.

5. Notices and Requests. Any notice or other communication required or permitted to be given under this Agreement shall be in writing and shall be deemed to have been duly given if (i) delivered to the Party at the address set forth below, (ii) deposited in the U.S. Mail, registered or certified, return receipt requested, to the address set forth below or (iii) given to a recognized and reputable overnight delivery service, to the address set forth below:

If to the City:	City of Avondale 11465 West Civic Center Drive Avondale, Arizona 85323 Attn: City Manager
With copy to:	City of Avondale 11465 West Civic Center Drive Avondale, Arizona 85323 Attn: Michael Wawro, City Attorney
If to Lessee:	Verizon Wireless (VAW) LLC d/b/a Verizon Wireless 180 Washington Valley Road Bedminster, New Jersey 07921 Attn: Network Real Estate Site Name: PHO Palm Valley

or at such other address, and to the attention of such other person or officer, as any party may designate in writing by notice duly given pursuant to this subsection. Notices shall be deemed received (i) when delivered to the Party, (ii) three business days after being placed in the U.S. Mail, properly addressed, with sufficient postage or (iii) the following business day after being

given to a recognized overnight delivery service, with the person giving the notice paying all required charges and instructing the delivery service to deliver on the following business day. If a copy of a notice is also given to a Party's counsel or other recipient, the provisions above governing the date on which a notice is deemed to have been received by a party shall mean and refer to the date on which the Party, and not its counsel or other recipient to which a copy of the notice may be sent, is deemed to have received the notice.

6. No Assignment. Except as provided for herein, Lessee may not assign its interest in this Agreement or sublease any portion of the Electrical Easement at any time without the prior written consent of City, which may be withheld in City's sole and absolute discretion. Any attempted assignment or sublease by Lessee in violation of this provision shall be a breach of this Agreement by Lessee. Notwithstanding the foregoing, this Agreement may be sold, assigned or transferred by the Grantee without any approval or consent of the City to the Lessee's principal, affiliates, subsidiaries of its principal or to any entity that acquires all or substantially all of Lessee's assets in the market defined by the Federal Communications Commission in which the Electrical Easement Area is located by reason of a merger, acquisition or other business reorganization. No change of stock ownership, partnership interest or control of Lessee or transfer upon partnership or corporate dissolution of Lessee shall constitute an assignment hereunder. No assignment shall be deemed to release Lessee from its obligations hereunder.

7. Liens and Encumbrances. The Lessee represents and warrants that it will maintain the Electrical Easement Area free and clear from any liens or encumbrances of any nature whatsoever in connection with Lessee's use of the Electrical Easement Area.

8. Running of Benefits and Burdens. All provisions of this Agreement, including the benefits and burdens, run with the land and are binding upon and inure to the assigns and successors and tenants of the Parties hereto.

9. Attorneys' Fees. Either Party may enforce this instrument by appropriate legal action and the prevailing Party in such litigation may recover as part of its costs in such action reasonable attorneys' fees and court costs.

10. Additional Easements. Nothing contained in this Agreement shall prohibit the City from conveying additional easements for access, utility or other purposes through, over, under, upon, in, across and along the Property to the owners of properties which abut the Property or to government or quasi-governmental agencies; provided however, that no such additional rights or easements shall impair the Lessee's use of the Electrical Easement herein granted.

11. Reservation of Rights. City hereby reserves all such rights and privileges in the Property as may be used and enjoyed by the City without interfering with or abridging the rights conveyed to the Lessee.

12. Counterparts. This Agreement may be executed in counterparts, all of which are identical, each of which shall be deemed an original, and all of which counterparts, when executed, taken together shall constitute one and the same instrument.

13. Entire Agreement. This instrument contains the entire agreement between the Parties relating to the use of the Electrical Easement by the Lessee. Any oral representations or modifications concerning this instrument shall be of no force or effect, except for subsequent modifications in writing, signed by the Parties.

14. Cancellation by City. This Agreement may be cancelled by the City pursuant to ARIZ. REV. STAT. § 38-511.

IN WITNESS WHEREOF, the Parties have executed this Agreement as of the date specified above.

“City”

CITY OF AVONDALE,
an Arizona municipal corporation

DRAFT
Charles Montoya, City Manager

ATTEST:

DRAFT
Marcella Carrillo, City Clerk

(ACKNOWLEDGMENT)

STATE OF ARIZONA)
) ss.
COUNTY OF MARICOPA)

On _____, 2019, before me personally appeared Charles Montoya, the City Manager of the CITY OF AVONDALE, an Arizona municipal corporation, whose identity was proven to me on the basis of satisfactory evidence to be the person who she claims to be, and acknowledged that she signed the above document, on behalf of the City of Avondale.

Notary Public

(Affix notary seal here)

“Lessee”

VERIZON WIRELESS (VAW) LLC,
a Delaware limited liability company,
d/b/a Verizon Wireless

By: DRAFT

Name: Desmond Jackbir

Its: Director-Network Field Engineering

(ACKNOWLEDGMENT)

STATE OF ARIZONA)
) ss.
COUNTY OF MARICOPA)

On _____, 2019, before me personally appeared Desmond Jackbir, the Director-Network Field Engineering for VERIZON WIRELESS (VAW) LLC, a Delaware limited liability company, d/b/a Verizon Wireless, whose identity was proven to me on the basis of satisfactory evidence to be the person who he claims to be, and acknowledged that he signed the above document, on behalf of the company.

Notary Public

(Affix notary seal here)

EXHIBIT D-1
TO
ELECTRICAL EASEMENT AGREEMENT
BETWEEN
THE CITY OF AVONDALE
AND
VERIZON WIRELESS (VAW) LLC, D/B/A/ VERIZON WIRELESS
(PHO PALM VALLEY)

[Legal Description and Map of Easement Area]

See following pages.

A PORTION OF THE NORTHEAST QUARTER OF SECTION 2, TOWNSHIP 1 NORTH, RANGE 1 WEST AND THE SOUTHEAST QUARTER OF SECTION 36, TOWNSHIP 2 NORTH, RANGE 1 WEST OF THE GILA AND SALT RIVER BASE AND MERIDIAN, MARICOPA COUNTY, ARIZONA, BEING A 5.00 FOOT WIDE ELECTRIC EASEMENT, LYING 2.50 FEET ON EACH SIDE OF THE FOLLOWING DESCRIBED CENTERLINE:

COMMENCING AT THE NORTH QUARTER CORNER OF SAID SECTION 2;

THENCE SOUTH 89 DEGREES 26 MINUTES 01 SECONDS EAST, ALONG THE NORTH LINE OF SAID SECTION 2, A DISTANCE OF 21.11 FEET;

THENCE SOUTH 00 DEGREES 34 MINUTES 00 SECONDS WEST, DEPARTING THE NORTH LINE OF SAID SECTION 2, A DISTANCE OF 40.00 FEET;

THENCE SOUTH 89 DEGREES 26 MINUTES 23 SECONDS EAST, A DISTANCE OF 33.00 FEET TO THE POINT OF BEGINNING;

THENCE NORTH 00 DEGREES 02 MINUTES 07 SECONDS EAST, 119.44 FEET;

THENCE NORTH 89 DEGREES 57 MINUTES 53 SECONDS WEST, 32.89 FEET TO THE POINT OF TERMINUS.

65

Section 1

LEASE

CONTRACT #: 70138

SITE NAME: PHO Palm Valley

STATE: Arizona

DATE: APR 19 2007

**WIRELESS COMMUNICATIONS FACILITY LICENSE AGREEMENT
BETWEEN
THE CITY OF AVONDALE
AND
VERIZON WIRELESS**

THIS LICENSE AGREEMENT (this "License"), dated as of February 6, 2007 ("Effective Date"), is entered into by the City of Avondale, Arizona, an Arizona municipal corporation (the "City") and Verizon Wireless (VAW) LLC d/b/a Verizon Wireless (the "Licensee").

RECITALS

A. City owns or controls that certain plot, parcel or tract of land, together with all rights and privileges arising in connection therewith, located near the northeast corner of the intersection of McDowell Road and Rancho Santa Fe Boulevard, Avondale, Maricopa County, Arizona, as more particularly described and depicted on Exhibit A, attached hereto and incorporated herein by reference (collectively, the "Property").

B. Licensee desires to use a portion of the Property in connection with its communications business. City desires to grant to Licensee the right to use a portion of the Property in accordance with this License.

AGREEMENT:

NOW, THEREFORE, in consideration of the foregoing recitals, which are incorporated herein by reference, the following mutual covenants and conditions and other good and valuable consideration, the receipt and sufficiency of which are hereby acknowledged, the City and the Licensee hereby agree as follows:

1. License of Premises. City grants an exclusive license (revocable as set forth in the terms and provisions of this License), to Licensee to use certain portions of the Property including (a) approximately 1,015 square feet of ground space, measuring thirty-five feet (35') by twenty nine feet (29'), (b) the space actually occupied by (but specifically not including the space above or below) Licensee's eight foot (8') high wall, (c) space on the Arizona Public Service tower (the "Tower") for Licensee's antennas and related facilities, and (d) space for cables, conduits and connections from such ground space to such tower space (but not including space above and below the proposed and actual locations of such cables, conduits and connections), as depicted on Exhibit B attached hereto and incorporated herein by reference (the "Premises"), for the transmission and reception of communications signals and the installation, construction, maintenance, operation, repair, replacement and upgrade of its communications fixtures and related equipment, cables, accessories and improvements (collectively, the "Permitted Use"), which may include a suitable support structure, associated antennas, I beams, equipment shelters or cabinets and fencing and any other items necessary to the successful and secure use of the Premises (collectively, the "Communication Facility"). Licensee shall add, modify and/or replace equipment in order to be in compliance with any current or future federal, state or local

mandated application, including, but not limited to emergency 911 communication services, at no cost to City.

2. Licensee Changes. Subject to City's review and approval, Licensee has the right to install and operate transmission cables from a equipment shelter or cabinet to the antennas, electric lines from the main feed to the equipment shelter or cabinet and communication lines from the main entry point to the equipment shelter or cabinet, and to make Premises improvements, alterations, upgrades or additions appropriate for Licensee's use ("Licensee Changes"). Licensee Changes include the right to construct a fence or wall around the Premises and undertake any other appropriate means to secure the Premises. City acknowledges it has received and approved of Licensee's plans for such fence or wall, and Licensee agrees the construction of such fence or wall shall be substantially consistent with such City approved plans. Licensee has the right to modify, supplement, replace, upgrade, expand the equipment, or relocate the Communication Facility within the Premises at any time during the term of this License. Licensee will be allowed to make such alterations to the Premises in order to accomplish Licensee's Changes or to ensure that Licensee's Communication Facility complies with all applicable federal, state or local laws, rules or regulations.

3. Term. The initial License term will be five (5) years (the "Initial Term"), commencing on the earlier of (a) the first day of the month following the date that Licensee commences construction of the Communications Facility or (b) that certain date ninety (90) days after the Effective Date ("Commencement Date"), and terminating on the fifth (5th) anniversary thereof. This License will automatically renew for one additional five (5) year term (the "Extension Term") upon the same terms and conditions unless the Licensee notifies the City in writing of Licensee's intention not to renew this License at least 60 days prior to the expiration of the existing Term. If, at least 60 days prior to the end of the Extension Term, either City or Licensee has not given the other written notice of its desire that the term of this License end at the expiration of the Extension Term, then upon the expiration of the Extension Term this License shall continue in force upon the same covenants, terms and conditions for a further term of one year, and for annual terms thereafter until terminated by either party by giving the other written notice of its intention to so terminate at least 60 days prior to the end of any such annual term (each, an "Annual Term"). If Licensee remains in possession of the Premises after the termination of this License, then Licensee will be deemed to be occupying the Premises on a month-to-month basis (the "Holdover Term"), subject to the terms and conditions of this License.

4. License Fee.

a. Initial Fee. Commencing on the Commencement Date, Licensee will pay the City a monthly rental payment of \$1,000.00 (the "License Fee") on the first (1st) day of the month, in advance, to City. The License Fee will be prorated for any partial months in the term of the License. City and Licensee agree that they shall execute a written acknowledgement confirming the Commencement Date. Licensee and City acknowledge and agree that initial License Fee payments to City shall not actually be sent by Licensee until thirty (30) days after a written acknowledgement confirming the Commencement Date. By way of illustration of the preceding sentence, if the Commencement Date is January 1 and the written acknowledgement

confirming the Commencement Date is dated January 14, Licensee shall send to the City the rental payments for January 1 and February 1 by February 13.

b. Renewal Fees. Upon each anniversary of the Commencement Date during the term of the License (including the Initial Term, Extension Term, Annual Term or Holdover Term) the monthly License Fee shall be increased by an amount equal to three percent of the monthly License Fee paid during the prior year.

5. Approvals; Evaluation. City agrees that Licensee's ability to use the Premises is contingent upon the suitability of the Premises for Licensee's Permitted Use and Licensee's ability to obtain and maintain all governmental licenses, permits, approvals or other relief required of or deemed necessary or appropriate by Licensee for its use of the Premises (collectively, the "Government Approvals"). City authorizes Licensee to prepare, execute and file all required applications to obtain Governmental Approvals for Licensee's Permitted Use under this License. In addition, Licensee shall have the right to initiate the ordering and/or scheduling of necessary utilities, subject to City's review and approval, which shall not be unreasonably delayed or denied. Licensee has the right to obtain a title report and to have the Property surveyed by a surveyor of Licensee's choice. In the event Licensee determines, in its sole discretion, due to the title report results or survey results that the condition of the Premises is unsatisfactory, Licensee will have the right to terminate this License upon notice to City. Licensee may also perform and obtain, at Licensee's sole cost and expense, soil borings, percolation tests, engineering procedures, environmental investigation or other tests or reports on, over and under the Property, necessary to determine if the Licensee's use of the Premises will be compatible with Licensee's engineering specifications, system, design, operations or Governmental Approvals.

6. Termination. This License may be terminated, without penalty or further liability, as follows:

a. Default. By either party on 30 days prior, written notice, if the other party remains in default under Section 15 below, after the applicable cure periods.

b. By Licensee:

i. Failure to Obtain Approvals. Upon written notice to City, if Licensee is unable to obtain or maintain, any required approval(s) or the issuance of a license or permit by any agency, board, court or other governmental authority necessary for the construction or operation of the Communication Facility as now or intended by Licensee.

ii. Prior to Construction. Upon written notice to City for any reason, at any time prior to commencement of construction by Licensee.

iii. After Construction. Upon 60 days prior, written notice to City for any reason, after commencement of construction by Licensee, so long as Licensee (1) pays City a termination fee equal to three months Rent, at the then applicable License

Fee rate and (2) removes any portion of the Licensee Changes existing on the Premises and restores the Property to the same condition existing on the date of this License.

iv. Unacceptable Environmental Risks. In the event Licensee becomes aware of any hazardous materials on the Property or Premises, or any environmental or industrial hygiene condition or matter relating to the Property or Premises that, in Licensee's sole determination, renders the condition of the Premises or Property unsuitable for Licensee's use, or if Licensee believes that the continued licensing of the Premises would expose Licensee to undue risks of government action, intervention or third-party liability, Licensee will have the right, in addition to any other rights it may have at law or in equity, to terminate the License upon providing notice to City.

b. By City:

i. This License is subject to cancellation for conflicts of interest pursuant to ARIZ. REV. STAT. § 38-511.

7. Insurance.

a. General.

i. Insurer Qualifications. Without limiting any obligations or liabilities of Licensee, Licensee shall purchase and maintain, at its own expense, hereinafter stipulated minimum insurance with insurance companies duly licensed by the State of Arizona with an AM Best, Inc. rating of A- or above with policies and forms satisfactory to the City. Failure to maintain insurance as specified herein may result in termination of this License at the City's option.

ii. No Representation of Coverage Adequacy. By requiring insurance herein, the City does not represent that coverage and limits will be adequate to protect Licensee. The City reserves the right to request and receive a broker's letter explaining the coverage under any and all of the insurance policies and/or certificate of insurance listed endorsements cited in this License but has no obligation to do so. Notwithstanding any other provision of this License, City recognizes and agrees that Licensee will not provide Licensee's policies for City's review, but will provide at City's request a broker's letter describing Licensee's policy coverage and forms of such coverage. Failure to demand such evidence of full compliance with the insurance requirements set forth in this License or failure to identify any insurance deficiency shall not relieve Licensee from, nor be construed or deemed a waiver of, its obligation to maintain the required insurance at all times during the performance of this License.

iii. Additional Insured. All insurance coverage and self-insured retention or deductible portions, except Workers' Compensation insurance and Professional Liability insurance, if applicable, shall name, to the fullest extent permitted by law for claims arising out of the performance of this License, the City, its agents,

representatives, officers, directors, officials and employees as Additional Insured as specified under the respective coverage sections of this License.

iv. Coverage Term. All insurance required herein shall be maintained in full force and effect until all work or services required to be performed under the terms of this License are satisfactorily performed, completed and formally accepted by the City, unless specified otherwise in this License.

v. Primary Insurance. Licensee's insurance shall be primary insurance with respect to Licensee's performance of this License and in the protection of the City as an Additional Insured.

vi. Claims Made. In the event any insurance policies required by this License are written on a "claims made" basis, coverage shall extend, either by keeping coverage in force or purchasing an extended reporting option, for three years past completion and acceptance of the services. Such continuing coverage shall be evidenced by submission of annual Certificates of Insurance citing applicable coverage is in force and contains the provisions as required herein for the three-year period.

vii. Waiver. All policies, except for Professional Liability, including Workers' Compensation insurance, shall contain a waiver of rights of recovery (subrogation) against the City, its agents, representatives, officials, officers and employees for any claims arising out of the work or services of Licensee. Licensee shall arrange to have such subrogation waivers incorporated into each policy via formal written endorsement thereto.

viii. Policy Deductibles and/or Self-Insured Retentions. The policies set forth in these requirements may provide coverage that contains deductibles or self-insured retention amounts. Such deductibles or self-insured retention shall not be applicable with respect to the policy limits provided to the City. Licensee shall be solely responsible for any such deductible or self-insured retention amount.

ix. Use of Subcontractors. If any work under this License is subcontracted in any way, Licensee shall execute written agreement with subcontractor containing the indemnification provisions set forth in this Section and insurance requirements set forth herein protecting the City and Licensee. Licensee shall be responsible for executing the agreement with subcontractor and obtaining certificates of insurance verifying the insurance requirements.

x. Evidence of Insurance. Prior to commencing any work or services under this License, Licensee shall furnish the City with certificate(s) of insurance substantially in the form attached as Exhibit C attached hereto and made a part hereof, issued by Licensee's insurer(s) as evidence that policies are placed with acceptable insurers as specified herein and provide the required coverages, conditions and limits of coverage specified in this License and that such coverage and provisions are in full force and effect. If a certificate of insurance is submitted as verification of coverage, the City shall reasonably rely upon the certificate of insurance as evidence of coverage but such

acceptance and reliance shall not waive or alter in any way the insurance requirements or obligations of this License. If any of the above-cited policies expire during the life of this License, it shall be Licensee's responsibility to forward renewal certificates within ten (10) business days after the renewal date containing all the aforementioned insurance provisions. Additionally, certificates of insurance submitted without referencing a contract number will be subject to rejection and returned or discarded. Certificates of insurance shall specifically include the following provisions:

(1) The City, its agents, representatives, officers, directors, officials and employees are Additional Insureds as follows:

(a) Commercial General Liability - Under Insurance Services Office, Inc., ("ISO") Form CG 20 10 03 97 or equivalent.

(b) Auto Liability - Under ISO Form CA 20 48 or equivalent.

(c) Excess Liability - Follow Form to underlying insurance.

(2) Licensee's insurance shall be primary insurance as respects Licensee's performance of the License.

(3) A 30-day advance notice cancellation provision. If ACORD certificate of insurance form is used, the phrases in the cancellation provision "endeavor to" and "but failure to mail such notice shall impose no obligation or liability of any kind upon the company, its agents or representatives" shall be deleted. Certificate forms other than ACORD form shall have similar restrictive language deleted.

b. Required Insurance Coverage.

i. Commercial General Liability. Licensee shall maintain "occurrence" form Commercial General Liability insurance with an unimpaired limit of not less than \$1,000,000 for each occurrence, \$2,000,000 Products and Completed Operations Annual Aggregate and a \$2,000,000 General Aggregate Limit. The policy shall cover liability arising from premises, operations, independent contractors, products-completed operations, personal injury and advertising injury. Coverage under the policy will be at least as broad as ISO policy form CG 00 010 93 or equivalent thereof, including but not limited to, separation of insured's clause. To the fullest extent allowed by law, for claims arising out of the performance of this License, the City, its agents, representatives, officers, officials and employees shall be cited as an Additional Insured under ISO, Commercial General Liability Additional Insured Endorsement form CG 20 10 03 97, or equivalent, which shall read "Who is an Insured (Section II) is amended to include as an insured the person or organization shown in the Schedule, but only with respect to liability arising out of "your work" for that insured by or for you"; or instead a blanket additional insured endorsement. If any Excess insurance is utilized to fulfill the

requirements of this subsection, such Excess insurance shall be "follow form" equal or broader in coverage scope than underlying insurance.

ii. Vehicle Liability. Licensee shall maintain Business Automobile Liability insurance with a limit of \$1,000,000 each occurrence on Licensee's owned, hired and non-owned vehicles assigned to or used in the performance of the Licensee's work or services under this License. Coverage will be at least as broad as ISO coverage code "1" "any auto" policy form CA 00 01 12 93 or equivalent thereof. To the fullest extent allowed by law, for claims arising out of the performance of this License, the City, its agents, representatives, officers, directors, officials and employees shall be cited as an Additional Insured under ISO Business Auto policy Designated Insured Endorsement form CA 20 48 or equivalent. If any Excess insurance is utilized to fulfill the requirements of this subsection, such Excess insurance shall be "follow form" equal or broader in coverage scope than underlying insurance.

iii. Workers' Compensation Insurance. Licensee shall maintain Workers' Compensation insurance to cover obligations imposed by federal and state statutes having jurisdiction of Licensee's employees engaged in the performance of work or services under this License and shall also maintain Employers Liability Insurance of not less than \$500,000 for each accident, \$500,000 disease for each employee and \$1,000,000 disease policy limit.

c. Cancellation and Expiration Notice. Insurance required herein shall not expire, be canceled or materially change without 30 days prior written notice to the City.

8. Interference.

a. Existing Facilities. Where there are existing radio frequency user(s) on the Property, the City will provide Licensee with a list of all existing radio frequency user(s) on the Property to allow Licensee to evaluate the potential for interference. Licensee warrants that its use of the Premises will not interfere with existing radio frequency user(s) on the Property so disclosed by City, as long as the existing radio frequency user(s) operate and continue to operate within their respective frequencies and in accordance with all applicable laws and regulations. Licensee agrees to install equipment of the type and frequency that will not cause material interference that is measurable in accordance with then existing industry standards to any equipment (of the City or other lessees of the Property) that existed on the Property prior to the date this License is executed by the parties. In the event any after-installed Licensee's equipment causes such interference, and after the City has notified the Licensee in writing of such interference, Licensee shall take all commercially reasonable steps necessary to correct and eliminate the interference including, but not limited to, at Licensee's option, powering down such equipment and later powering up such equipment for intermittent testing.

b. Co-location. City agrees to this License under a desire to encourage co-location of equipment of multiple Licensees. City expressly reserves the right to locate additional wireless communication facilities on the Property and to grant a license to co-locate on the Property outside of the Premises, as long as said co-location does not interfere with Licensee's use. The Licensee agrees to coordinate the installation of its Equipment with other

telecommunications providers seeking installation on the Property outside of the Premises, and to cooperate with other Licensees on possible shared use of equipment, subject to other Licensees paying their appropriate share of the costs for such shared use. The Licensee shall not be granted Senior Priority Rights (defined below) with respect to other telecommunication providers identified by the City as previous or concurrent Licensees or users. The Licensee shall be granted Senior Priority Rights with respect to other telecommunications providers who are granted a License to the Property outside of the Premises after the execution of the License, with the exception of the City. In no event shall Licensee have Senior Priority Rights over any City use of the Property outside of the Premises regardless of the date such use is established on the Premises. The Licensee shall operate its wireless communications facilities and services in a manner that will not interfere with the City's or prior Licensor's use of the Property. "Senior Priority Rights" are rights bestowed based on date authorized to install wireless equipment on the Premises, such that parties without such Senior Priority Rights shall have the burden to correct any interference caused by their installation to those with Senior Priority Rights; provided the Equipment of the holder of the Senior Priority Rights is operating within the governing technical specifications.

9. Indemnification. To the fullest extent permitted by law, Licensee agrees to indemnify, defend and hold City harmless, for, from and against any and all injury, loss, damage or liability (or any claims in respect of the foregoing), costs or expenses (including reasonable attorneys' fees and court costs but excluding real property or personal property taxes) arising directly from the installation, use, maintenance, repair or removal of the Communication Facility or Licensee's breach of any provision of this License, except to the extent attributable to the negligent act or willful misconduct of City, its employees, agents or independent contractors.

10. Environmental Indemnity. To the fullest extent permitted by law, Licensee agrees to hold harmless and indemnify the City, for, from, and against and, to assume all duties, responsibilities and liabilities at its sole cost and expense for payment of penalties, sanctions, forfeitures, losses, costs or damages, and for responding to any action, notice, claim, order, summons, citation, directive, litigation, investigation or proceeding which is related to (i) the Licensee's failure to comply with any environmental or industrial hygiene law, including without limitation any regulations, guidelines, standards or policies of any governmental authorities regulating or imposing standards of liability or standards of conduct with regard to any environmental or industrial hygiene conditions or matters as may now or hereafter be in effect, or (ii) any environmental or industrial hygiene conditions that arise out of or are in any way related to the condition of the Premises, and activities conducted by the Licensee thereon, except to the extent attributable to the negligent act or willful misconduct of the other party, its employees, agents or contractors. The indemnifications of this Section 10 specifically includes reasonable costs, expenses and fees incurred in connection with any investigation of the Premises, conditions or any clean-up, remediation, removal or restoration work required by any governmental authority. The provisions of this Section 10 will survive the expiration or termination of this License.

11. Removal/Restoration. All portions of the Communication Facility brought onto the Premises by Licensee will be and remains Licensee's personal property and, at Licensee's option, may be removed by Licensee at any time during the Term. City covenants and agrees that no part of the Communication Facility constructed, erected or placed on the Premises by

Licensee will become, or be considered as being affixed to or a part of, the Property, it being the specific intention of the City that all improvements of every kind and nature constructed, erected or placed by Licensee on the Premises will be and remain the property of the Licensee and may be removed by Licensee at any time during the Term. Upon expiration of the term of this License, or within 60 days of the earlier termination of this License, Licensee shall remove all of Licensee's above-ground improvements and Licensee shall restore the Premises to its condition at the commencement of the License, reasonable wear and tear and loss by casualty or other causes beyond Licensee's control excepted. If such time for removal causes Licensee to remain on the Premises after termination of this License, Licensee shall pay rent at the then existing monthly rate or on the existing monthly pro-rata basis if based upon a longer payment term, until such time as the removal is completed.

12. Maintenance/Utilities.

a. Premises Maintenance. Licensee will keep and maintain the Premises in good condition, reasonable wear and tear, damage from the elements, and loss by casualty or other causes beyond Licensee's control excepted. City will maintain and repair the Property and access thereto, in good and usable condition, subject to reasonable wear and tear and damage from the elements.

b. Utilities. Licensee will be responsible for paying on a monthly basis all utilities charges for electricity, telephone service or any other utility used or consumed by Licensee on the Premises. In the event Licensee cannot secure its own metered electrical supply, City will provide Licensee with the necessary monthly usage data in a timely manner to enable Licensee to pay such utility charges. City will not be responsible for interference with, interruption of or failure, beyond the reasonable control of City, of such services to be furnished or supplied by City.

13. Default and Right to Cure.

a. By Licensee. The following will be deemed a default by Licensee and a breach of this License: (i) non-payment of License Fee if such License Fee remains unpaid for more than 30 days after receipt of written notice from City of such failure to pay or (ii) Licensee's failure to perform any other term or condition under this License within 45 days after receipt of written notice from City specifying the failure; provided, however, that if the default is of a nature that cannot be reasonably cured within 45 days, no such default will be deemed to exist if Licensee has commenced to cure such default within such cure period if such efforts are prosecuted to completion with reasonable diligence; provided, further, that in no event shall such cure period extend beyond 90 days. Delay in curing a default will be excused if due to causes beyond the reasonable control of Licensee. If Licensee remains in default beyond any applicable cure period, City will have the right to exercise any and all rights and remedies available to it under law and equity.

b. By City. The following will be deemed a default by City and a breach of this License. City's failure to perform any term, condition or breach of any warranty or covenant under this License within 45 days after receipt of written notice from Licensee specifying the failure. City's failure to perform any other term or condition under this License within 45 days

after receipt of written notice from Licensee's specifying the failure; provided, however, that if the default is of a nature that cannot be reasonably cured within 45 days, no such default will be deemed to exist if City has commenced to cure such default within such cure period if such efforts are prosecuted to completion with reasonable diligence; provided, further, that in no event shall such cure period extend beyond 90 days. Delay in curing a default will be excused if due to causes beyond the reasonable control of City. If City remains in default beyond any applicable cure period, Licensee will have the right to exercise any and all rights available to it under law and equity.

14. Notices and Requests. Any notice or other communication required or permitted to be given under this License shall be in writing and shall be deemed to have been duly given if (a) delivered to the party at the address set forth below, (b) sent by the U.S. Mail, certified, return receipt requested, to the address set forth below, (c) sent by commercial courier, provided the courier's regular business is delivery service and provided further that it guarantees delivery to the addressee by the end of the next business day following the courier's receipt from the sender, to the address set forth below, or (d) delivered by facsimile transmission to the number set forth below:

If to the City: City of Avondale
11465 West Civic Center Drive
Avondale, Arizona 85323
Facsimile: 623-478-3802
Attn: Charles P. McClendon, City Manager

With copy to: GUST ROSENFELD, P.L.C.
201 East Washington, Suite 800
Phoenix, Arizona 85004-2327
Facsimile: 602-340-1538
Attn: Andrew J. McGuire, Esq.

If to Licensee: Verizon Wireless (VAW) LLC
d/b/a Verizon Wireless
180 Washington Valley Road
Bedminster, New Jersey 07921
Attention: Network Real Estate
(Site name: PHO Palm Valley)

or at such other address, and to the attention of such other person or officer, as any party may designate in writing by notice duly given pursuant to this Section. Notice shall be effective for deliveries, mailing, or courier service upon actual receipt or refusal as shown on the receipt obtained pursuant to the foregoing, or when received by facsimile transmission during the normal business hours of the recipient. If a copy of a notice is also given to a party's counsel or other recipient, the provisions above governing the date on which a notice is deemed to have been received by a party shall mean and refer to the date on which the party, and not its counsel or other recipient to which a copy of the notice may be sent, is deemed to have received the notice.

15. Casualty. City will provide notice to Licensee of any casualty affecting the Premises within 48 hours of the casualty. If any part of the Communication Facility or Premises is damaged by fire or other casualty so as to render the Premises unsuitable, in Licensee's sole determination, then Licensee may terminate this License by providing written notice to the City, which termination will be effective as of the date of such damage or destruction. Upon such termination, Licensee will be entitled to collect all insurance proceeds payable to Licensee on account thereof and to be reimbursed for any prepaid License Fee on a pro rata basis. If notice of termination is given, or if City or Licensee undertake to rebuild the Communications Facility, City agrees to use its reasonable efforts to permit Licensee to place temporary transmission and reception facilities on the Property at no additional License Fee until such time as Licensee is able to secure a permanent replacement transmission location or the reconstruction of the Communication Facility is completed; provided, however, that such temporary facilities shall not be used on the Premises beyond six months from the date of such casualty.

16. Taxes. Licensee shall be responsible for all taxes levied upon Licensee's improvements (including Licensee's equipment building) on the Premises. City shall provide Licensee with copies of all assessment notices on or including the Premises immediately upon receipt, but in no event less than seven business days after receipt by City.

17. Miscellaneous.

a. Amendment/Waiver. This License cannot be amended, modified or revised unless done in writing and signed by an authorized agent of the City and an authorized agent of the Licensee. No provision may be waived except in a writing signed by both parties.

b. Entire Agreement. This License and the exhibits attached hereto, all being a part hereof, constitute the entire License of the parties hereto and will supersede all prior offers, negotiations and Licenses with respect to the subject matter of this License.

c. Governing Law. This License will be governed by the laws of the state of Arizona, without regard to conflicts of law.

d. Interpretation. Unless otherwise specified, the following rules of construction and interpretation apply: (i) captions are for convenience and reference only and in no way define or limit the construction of the terms and conditions hereof, (ii) use of the term "including" will be interpreted to mean "including but not limited to," (iii) whenever a party's consent is required under this License, except as otherwise stated in the License or as same may be duplicative, such consent will not be unreasonably withheld, conditioned or delayed, (iv) exhibits are an integral part of the License and are incorporated by reference into this License, (v) use of the terms "termination" or "expiration" are interchangeable and (vi) reference to a default will take into consideration any applicable notice, grace and cure periods.

e. No Electronic Signature; No Option. The submission of this License to any party for examination or consideration does not constitute an offer, reservation of or option for the Premises based on the terms set forth herein. This License will become effective as a binding License only upon the handwritten, legal execution, acknowledgment and delivery hereof by City and Licensee.


f. Assignment. This License may be sold, assigned or transferred by Licensee without any approval or consent of the City to Licensee's principal, affiliates, subsidiaries of its principal or to any entity which acquires all or substantially all of Licensee's assets in the market defined by the Federal Communications Commission in which the Property is located by reason of a merger, acquisition or other business reorganization. No change of stock ownership or control of Licensee shall constitute an assignment hereunder. As to other parties, this License may not be sold, assigned or transferred by Licensee without the prior written consent of City. City may assign this License to any subsequent owner of the Property or Premises, and City agrees to provide Licensee 60 days prior written notice of said assignment. This License shall extend to and bind the heirs, personal representative, successors and assigns of the parties hereto.

g. Severability. If any term or condition of this License is found unenforceable, the remaining terms and conditions will remain binding upon the parties as though said unenforceable provision were not contained herein. However, if the invalid, illegal or unenforceable provision materially affects this License then the License may be terminated by either party or upon ten business days prior, written notice to the other party hereto.


IN WITNESS WHEREOF, the parties have caused this License to be effective as of the last date written below.

"City"

CITY OF AVONDALE, an Arizona
municipal corporation

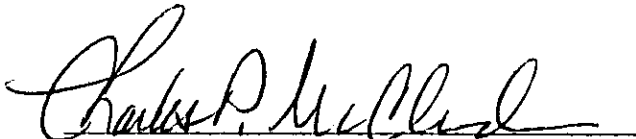
Charles P. McClendon, City Manager

ATTEST:

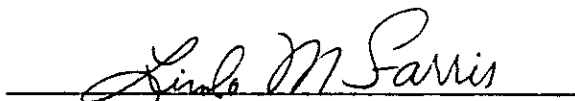
Linda M. Farris, City Clerk

Date: 2/27/07

"Licensee"

Verizon Wireless (VAW) LLC, a Delaware
limited liability company, d/b/a Verizon
Wireless


By 
Keith A. Surratt
West Area Vice President, Network

Date: 2/15/07

(ACKNOWLEDGEMENTS)


STATE OF ARIZONA)
) ss.
COUNTY OF MARICOPA)

This instrument was acknowledged before me on February 8th, 2006,
by Charles P. McClendon, the City Manager of the CITY OF AVONDALE, an Arizona
municipal corporation, on behalf of the City of Avondale.

 
Notary Public in and for the State of Arizona

My Commission Expires:

June 4, 2010

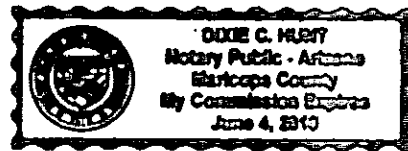

STATE OF ARIZONA)
) ss.
COUNTY OF MARICOPA)

See Attached document
This instrument was acknowledged before me on _____, 2006,
by _____ as _____ of _____
_____, a _____ corporation, on behalf of the corporation.

Notary Public in and for the State of Arizona

My Commission Expires:

CORPORATE ACKNOWLEDGMENT

STATE OF ARIZONA)
) SS.
COUNTY OF MARICOPA)

On this 15th day of February, 2008, before me, the undersigned, a Notary Public in and for the State of Arizona, duly commissioned and sworn, personally appeared Keith A. Surratt to me known to be an authorized representative of Verizon Wireless (VAW) LLC, a limited liability company, dba Verizon Wireless, that executed the foregoing instrument, and acknowledged said instrument to be the free and voluntary act and deed of Verizon Wireless (VAW) LLC, a limited liability company, dba Verizon Wireless, for the uses and purposes therein mentioned, and on oath stated that he/she is authorized to execute the said instrument.

IN WITNESS WHEREOF, I have hereunto set my hand and affixed my official seal the day and year first above written.




Print or Type Name: JANET LOEBS
Notary Public in and for the State of AZ, residing at
MARICOPA COUNTY
My appointment expires: 12/24/2010

EXHIBIT A
TO
WIRELESS COMMUNICATIONS FACILITY LICENSE AGREEMENT
BETWEEN
THE CITY OF AVONDALE
AND
VERIZON WIRELESS

[Property Legal Description and Map]

See following pages.

EXHIBIT "A"

Parcel 1:

That portion of the Southeast quarter of Section 35, Township 2 North, Range 1 West of the Gila and Salt River Base and Meridian, Maricopa County, Arizona, described as follows:

BEGINNING at the South quarter corner of said Section 35; thence North 00 degrees 16 minutes 30 seconds East, along the North-South mid-section line of said Section 35, a distance of 210.00 feet to the boundary of VISTAS II AT RANCHO SANTA FE, according to Book 421 of Maps, page 29, said point also being on a line parallel to and 210.00 feet Northerly, measured at right angles, of the South line of the Southeast quarter of said Section 35; thence South 89 degrees 26 minutes 18 seconds East, along said boundary and parallel line, a distance of 210.00 feet to a point on a line which is parallel to and 210.00 feet Easterly, as measured at right angles, of said North-South mid-section line; thence South 00 degrees 16 minutes 30 seconds West, along said boundary and last said parallel line, a distance of 210.00 feet to the South line of the Southeast quarter of said Section 35; thence North 89 degrees 26 minutes 18 seconds West, along said South line, a distance of 210.00 feet to the POINT OF BEGINNING.



Parcel 2:

That portion of the Northeast quarter of the Northwest quarter and the Northwest quarter of the Northeast quarter in Section 2, Township 1 North, Range 1 West of the Gila and Salt River Base and Meridian, Maricopa County, Arizona, being a triangular shaped tract and being further identified as being bounded on the North by the old right of way of McDowell Road, on the East by the right of way for the Agua Fria Channel and on the South by the new right of way for McDowell Road, described as follows:

BEGINNING at the Northwest corner of said tract herein described, being a point intersecting the old South right of way line of said McDowell Road with the Northeasterly right of way line of the new right of way for said McDowell Road; thence South 89 degrees 26 minutes 18 seconds East, along said former South right of way line (for the next three courses), a distance of 575.34 feet to an angle point on the North line of said tract herein described; thence North 00 degrees 33 minutes 38 seconds East, a distance of 15.00 feet to an angle point on the North line of said tract herein described; thence South 89 degrees 26 minutes 18 seconds East, a distance of 248.59 feet to the Northeast corner of said tract herein described, being a point of the Westerly right of way line of said Agua Fria Channel easement; thence South 40 degrees 39 minutes 16 seconds West, along said Westerly right of way line, a distance of 316.22 feet to the most Southerly corner of said tract herein described, being a point on the Northeasterly right of way line of the new right of way for McDowell Road; thence North 69 degrees 20 minutes 41 seconds West, along said Northeasterly right of way line, a distance of 660.48 feet to the Northwest corner of said tract herein described and the POINT OF BEGINNING.

MARICOPA COUNTY
OFFICIAL PARCEL MAP
STATE OF ARIZONA

PT. SECTION 02 T01N R01W
MAP ID - 848 - 02 - 02 - 00

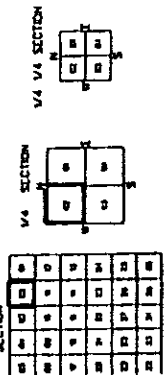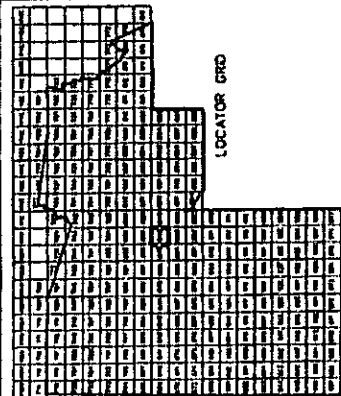

SECTION 02
T01N R01W
MAP ID - 848 - 02 - 02 - 00

SUBDIVISIONS

2011-11-01
2011-11-01
2011-11-01
2011-11-01



MARICOPA COUNTY ASSESSOR'S OFFICE
TAMMIE L. HARRIS
ASSessor

Map Information	Map ID	848 - 02 - 02 - 00
Map Date	2011-11-01	
Map Title	PT. SECTION 02 T01N R01W	
Map Author	Tammie L. Harris	
Map Reviewer	Tammie L. Harris	
Map Date	2011-11-01	
Map Title	PT. SECTION 02 T01N R01W	
Map Author	Tammie L. Harris	
Map Reviewer	Tammie L. Harris	
Map Date	2011-11-01	
Map Title	PT. SECTION 02 T01N R01W	
Map Author	Tammie L. Harris	
Map Reviewer	Tammie L. Harris	

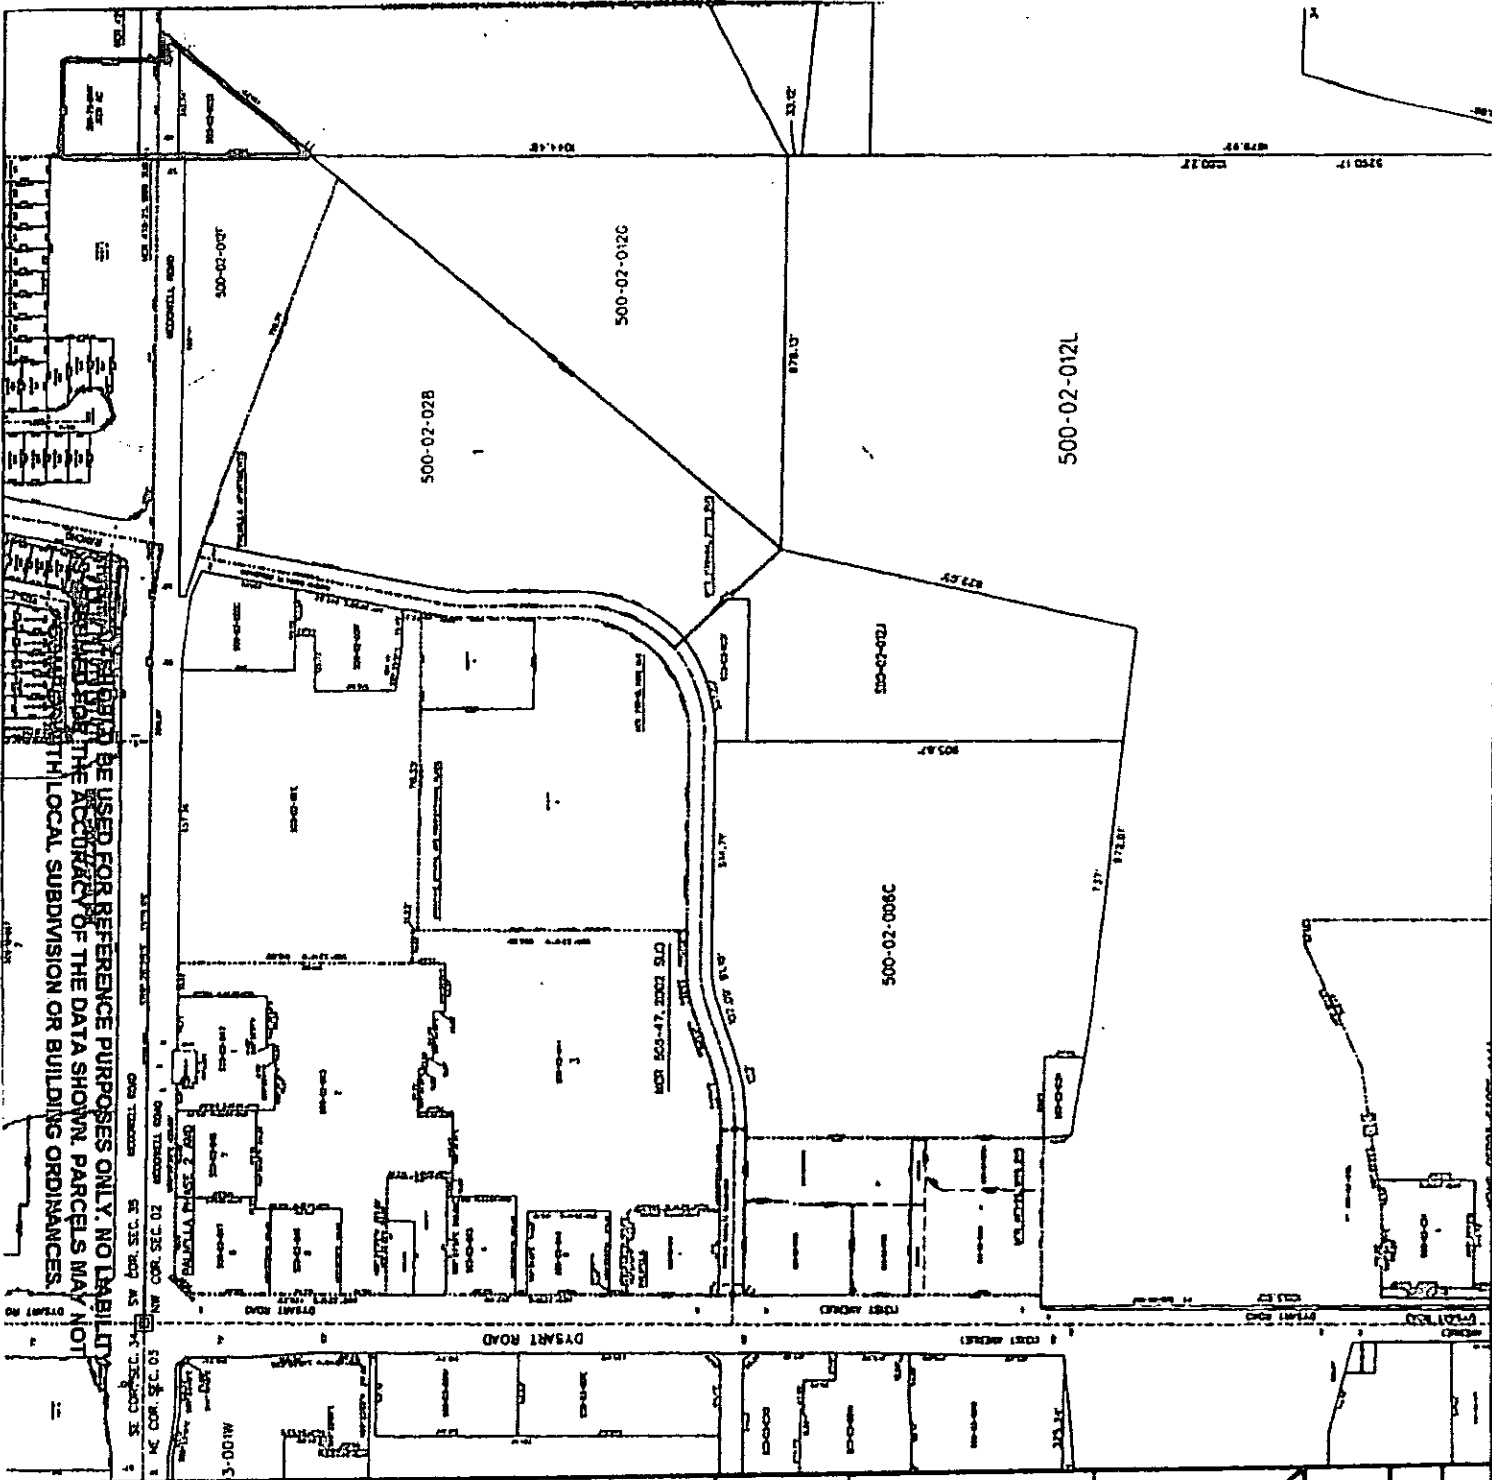



EXHIBIT B
TO
WIRELESS COMMUNICATIONS FACILITY LICENSE AGREEMENT
BETWEEN
THE CITY OF AVONDALE
AND
VERIZON WIRELESS

[Premises Depiction and Map]

See following pages.

RANCHO SANTA FE WATER STORAGE FACILITY

SITE NAME:
PHO PALM VALLEY

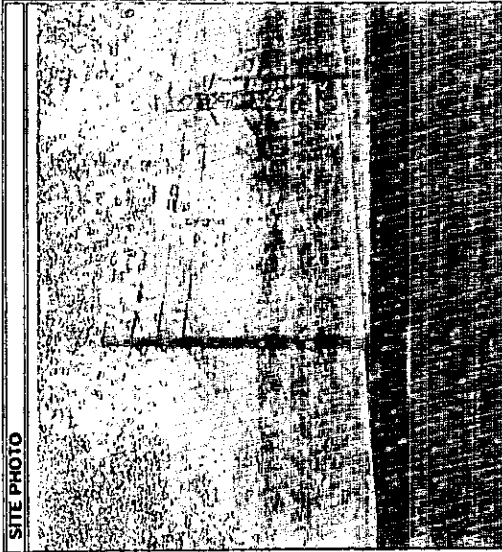[illegible][illegible]

PROJECT SUMMARY 1. PROJECT NAME: <u>RESEARCH AND DEVELOPMENT OF A NEW TYPE OF AIRCRAFT ENGINE</u> 2. PROJECT NUMBER: <u>100-100000-100000</u> 3. PROJECT LOCATION: <u>100-100000-100000</u> 4. PROJECT STATUS: <u>100-100000-100000</u> 5. PROJECT DESCRIPTION: <u>100-100000-100000</u> 6. PROJECT OBJECTIVES: <u>100-100000-100000</u> 7. PROJECT SCOPE: <u>100-100000-100000</u> 8. PROJECT BUDGET: <u>100-100000-100000</u> 9. PROJECT RISK: <u>100-100000-100000</u> 10. PROJECT CONTACT: <u>100-100000-100000</u>	BUILDING DATA 1. BUILDING NAME: <u>100-100000-100000</u> 2. BUILDING NUMBER: <u>100-100000-100000</u> 3. BUILDING LOCATION: <u>100-100000-100000</u> 4. BUILDING STATUS: <u>100-100000-100000</u> 5. BUILDING DESCRIPTION: <u>100-100000-100000</u> 6. BUILDING OBJECTIVES: <u>100-100000-100000</u> 7. BUILDING SCOPE: <u>100-100000-100000</u> 8. BUILDING BUDGET: <u>100-100000-100000</u> 9. BUILDING RISK: <u>100-100000-100000</u> 10. BUILDING CONTACT: <u>100-100000-100000</u>	PROJECT SUMMARY 1. PROJECT NAME: <u>RESEARCH AND DEVELOPMENT OF A NEW TYPE OF AIRCRAFT ENGINE</u> 2. PROJECT NUMBER: <u>100-100000-100000</u> 3. PROJECT LOCATION: <u>100-100000-100000</u> 4. PROJECT STATUS: <u>100-100000-100000</u> 5. PROJECT DESCRIPTION: <u>100-100000-100000</u> 6. PROJECT OBJECTIVES: <u>100-100000-100000</u> 7. PROJECT SCOPE: <u>100-100000-100000</u> 8. PROJECT BUDGET: <u>100-100000-100000</u> 9. PROJECT RISK: <u>100-100000-100000</u> 10. PROJECT CONTACT: <u>100-100000-100000</u>
---	---	---

VICINITY MAP

DRIVING DIRECTIONS

DR-06-37

29 W. Lyndale St.
St. Louis, MO 63103



4000 architects - Engineers, P.C.
 1774 S 7th St.
 1st floor, room 212B
 402 - 333-1413 FAX 623-438-7463

Underlying the above is the

Expenditure Item	1970-71	1971-72
Salaries & Wages	1,00,000	1,00,000
Grants-in-aid	50,000	50,000
Capital expenditure	10,000	10,000
Current expenditure	5,000	5,000
Depreciation	5,000	5,000
Interest on loans	5,000	5,000
Other income	5,000	5,000
Net result	1,00,000	1,00,000


1st	1st	1st
2nd	2nd	2nd
3rd	3rd	3rd
4th	4th	4th
5th	5th	5th
6th	6th	6th
7th	7th	7th
8th	8th	8th
9th	9th	9th
10th	10th	10th
11th	11th	11th
12th	12th	12th
13th	13th	13th
14th	14th	14th
15th	15th	15th
16th	16th	16th
17th	17th	17th
18th	18th	18th
19th	19th	19th
20th	20th	20th
21st	21st	21st
22nd	22nd	22nd
23rd	23rd	23rd
24th	24th	24th
25th	25th	25th
26th	26th	26th
27th	27th	27th
28th	28th	28th
29th	29th	29th
30th	30th	30th
31st	31st	31st
32nd	32nd	32nd
33rd	33rd	33rd
34th	34th	34th
35th	35th	35th
36th	36th	36th
37th	37th	37th
38th	38th	38th
39th	39th	39th
40th	40th	40th
41st	41st	41st
42nd	42nd	42nd
43rd	43rd	43rd
44th	44th	44th
45th	45th	45th
46th	46th	46th
47th	47th	47th
48th	48th	48th
49th	49th	49th
50th	50th	50th
51st	51st	51st
52nd	52nd	52nd
53rd	53rd	53rd
54th	54th	54th
55th	55th	55th
56th	56th	56th
57th	57th	57th
58th	58th	58th
59th	59th	59th
60th	60th	60th
61st	61st	61st
62nd	62nd	62nd
63rd	63rd	63rd
64th	64th	64th
65th	65th	65th
66th	66th	66th
67th	67th	67th
68th	68th	68th
69th	69th	69th
70th	70th	70th
71st	71st	71st
72nd	72nd	72nd
73rd	73rd	73rd
74th	74th	74th
75th	75th	75th
76th	76th	76th
77th	77th	77th
78th	78th	78th
79th	79th	79th
80th	80th	80th
81st	81st	81st
82nd	82nd	82nd
83rd	83rd	83rd
84th	84th	84th
85th	85th	85th
86th	86th	86th
87th	87th	87th
88th	88th	88th
89th	89th	89th
90th	90th	90th
91st	91st	91st
92nd	92nd	92nd
93rd	93rd	93rd
94th	94th	94th
95th	95th	95th
96th	96th	96th
97th	97th	97th
98th	98th	98th
99th	99th	99th
100th	100th	100th

LEARNING OBJECTIVES

SITE NAME:
PHO PALM VALLEY
CITY ADDRESS:
RANCHO SANTE FE WATER
STORAGE FACILITY
AVONDALE, AZ 05123

ENLARGED SITE
PLAN

Z-2

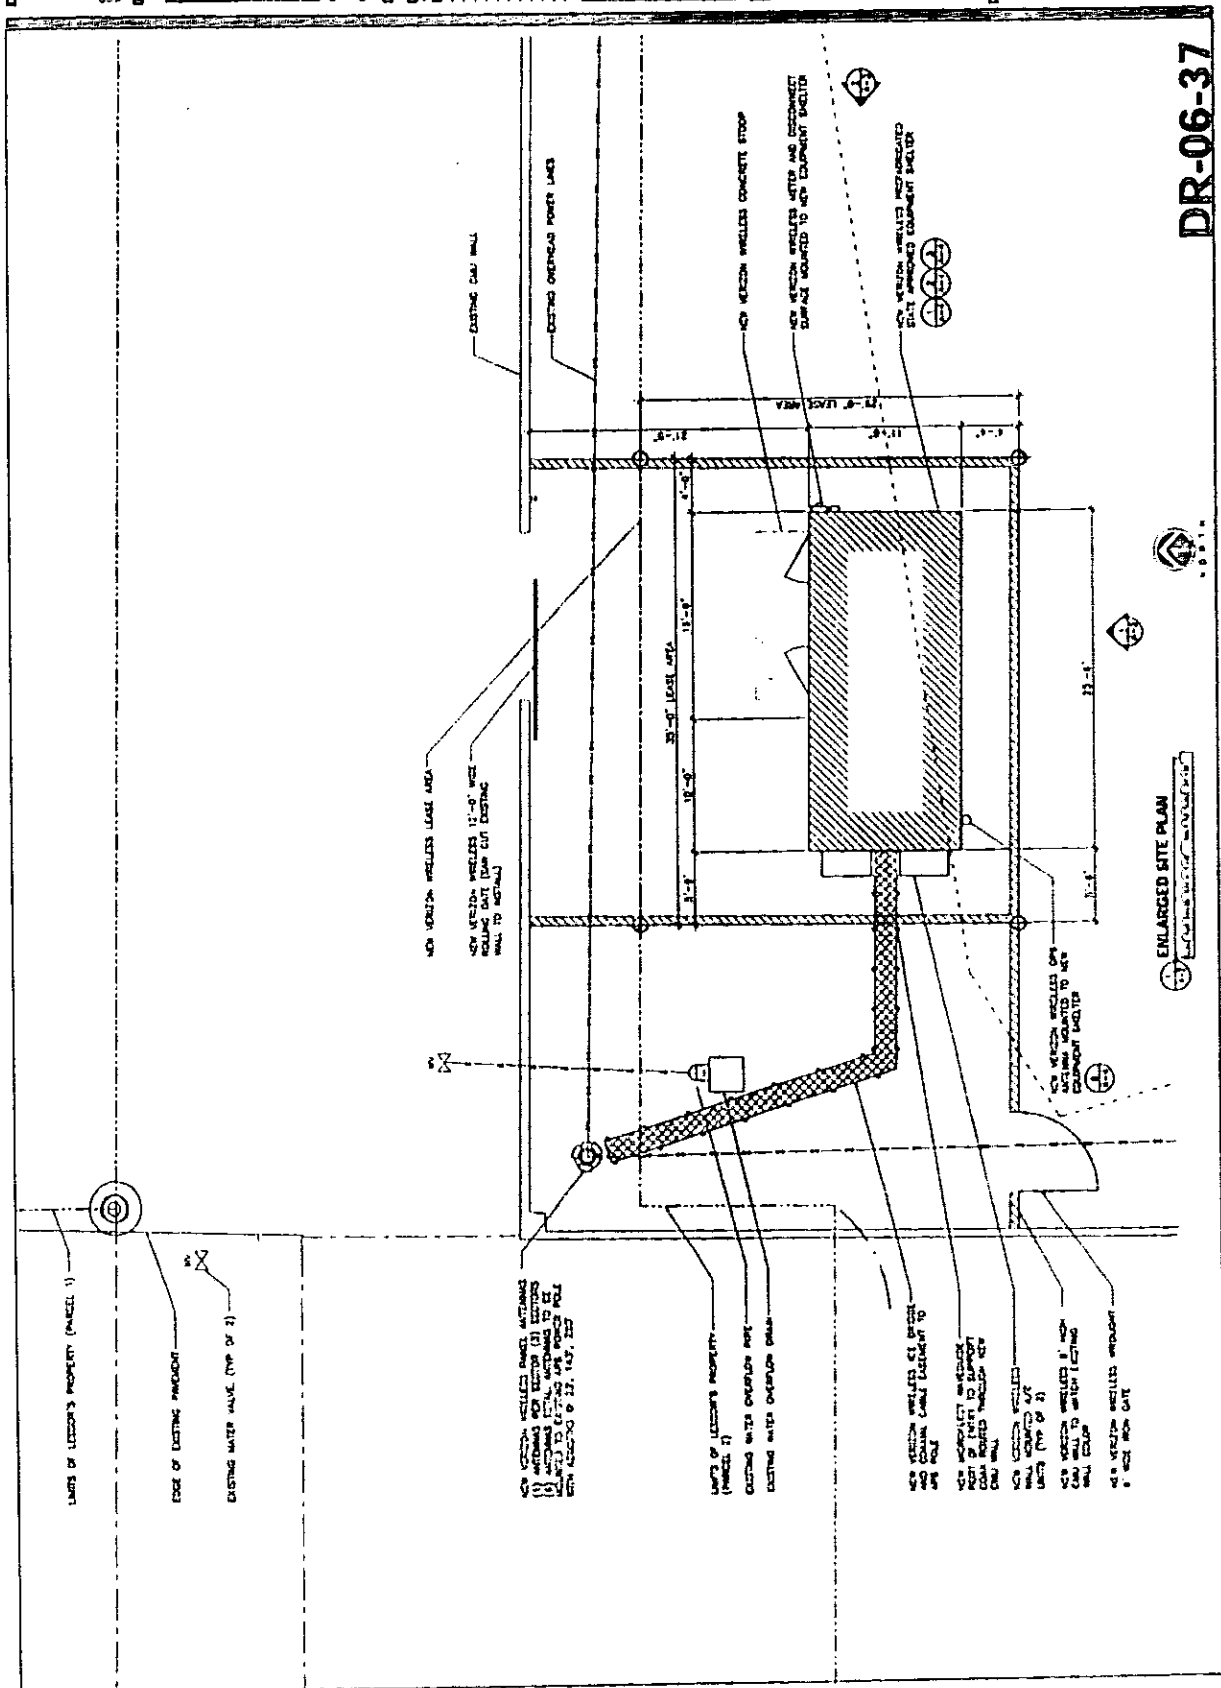

ENLARGED SITE PLAN

DR-06-37

EXHIBIT C
TO
WIRELESS COMMUNICATIONS FACILITY LICENSE AGREEMENT
BETWEEN
THE CITY OF AVONDALE
AND
VERIZON WIRELESS

[Form of Certificate of Insurance]

See following pages.

ACORD™ CERTIFICATE OF LIABILITY INSURANCE

DATE (MM/DD/YY)
01/30/07**PRODUCER**Aon Risk Services, Inc. of New York
55 East 52nd Street
New York NY 10055THIS CERTIFICATE IS ISSUED AS A MATTER OF INFORMATION
ONLY AND CONFERS NO RIGHTS UPON THE CERTIFICATE
HOLDER. THIS CERTIFICATE DOES NOT AMEND, EXTEND OR
ALTER THE COVERAGE AFFORDED BY THE POLICIES BELOW.**COMPANIES AFFORDING COVERAGE**

PHONE - (866) 266-7475

FAX - (866) 467-7847

INSUREDCellco Partnership
d/b/a Verizon Wireless
180 Washington Valley Road
Bedminster NJ 07921 USACOMPANY
A American International Specialty LinesCOMPANY
B American Home Assurance Co.COMPANY
C Insurance Company of the State of PACOMPANY
D Illinois National Insurance Co**COVERAGES**

SIR May Apply

THIS IS TO CERTIFY THAT THE POLICIES OF INSURANCE LISTED BELOW HAVE BEEN ISSUED TO THE INSURED NAMED ABOVE FOR THE POLICY PERIOD
INDICATED, NOTWITHSTANDING ANY REQUIREMENT, TERM OR CONDITION OF ANY CONTRACT OR OTHER DOCUMENT WITH RESPECT TO WHICH THIS
CERTIFICATE MAY BE ISSUED OR MAY PERTAIN, THE INSURANCE AFFORDED BY THE POLICIES DESCRIBED HEREIN IS SUBJECT TO ALL THE TERMS,
EXCLUSIONS AND CONDITIONS OF SUCH POLICIES. LIMITS SHOWN MAY HAVE BEEN REDUCED BY PAID CLAIMS.

CO LTR	TYPE OF INSURANCE	POLICY NUMBER	POLICY EFFECTIVE DATE (MM/DD/YY)	POLICY EXPIRATION DATE (MM/DD/YY)	LIMITS
B	GENERAL LIABILITY ☒ COMMERCIAL GENERAL LIABILITY ☐ CLAIMS MADE ☒ OCCUR OWNER'S & CONTRACTOR'S PROT	4024042 General Liability	06/30/06	06/30/07	GENERAL AGGREGATE \$2,000,000 PRODUCTS - COMP/OP AGG \$2,000,000 PERSONAL & ADV INJURY \$2,000,000 EACH OCCURRENCE \$2,000,000 FIRE DAMAGE (Any one fire) \$2,000,000 MED EXP (Any one person) \$10,000
B	AUTOMOBILE LIABILITY ☒ ANY AUTO B ☐ ALL OWNED AUTOS B ☐ SCHEDULED AUTOS B ☐ HIRED AUTOS B ☐ NON-OWNED AUTOS ☒ Self Insured for ☐ Physical Damage	3851933 Auto Liability 3852428 Auto Liability - Texas CA3852429 Auto Liability-Mass 3852430 Auto Liability-VA	06/30/06 06/30/06 06/30/06 06/30/06	06/30/07 06/30/07 06/30/07 06/30/07	COMBINED SINGLE LIMIT \$2,000,000 BODILY INJURY (Per person) BODILY INJURY (Per accident) PROPERTY DAMAGE
	GARAGE LIABILITY ☐ ANY AUTO				AUTO ONLY - EA ACCIDENT OTHER THAN AUTO ONLY EACH ACCIDENT AGGREGATE
	EXCESS LIABILITY ☒ UMBRELLA FORM ☐ OTHER THAN UMBRELLA FORM				EACH OCCURRENCE AGGREGATE
B	WORKER'S COMPENSATION AND EMPLOYERS' LIABILITY B THE PROPRIETOR/ PARTNERS/EXECUTIVE OFFICERS ARE: ☒ INCL EXCL	WC7576018 AOS WC7576019 CA	06/30/06 06/30/06	06/30/07 06/30/07	☒ WC STATU- TORY LIMITS ☐ OTH- ER EL EACH ACCIDENT \$1,000,000 EL DISEASE-POLICY LIMIT \$1,000,000 EL DISEASE-EA EMPLOYEE \$1,000,000

DESCRIPTION OF OPERATIONS/LOCATIONS/VEHICLES/SPECIAL ITEMS

New Build Site, Site Name: PHO Palm Valley, Location Code 166718.

CERTIFICATE HOLDERCity of Avondale, Arizona
an Arizona municipal corporation
Attn: Risk Manager
Avondale AZ * USA**CANCELLATION**SHOULD ANY OF THE ABOVE DESCRIBED POLICIES BE CANCELLED BEFORE THE
EXPIRATION DATE THEREOF, THE ISSUING COMPANY WILL ENDEAVOR TO MAIL
30 DAYS WRITTEN NOTICE TO THE CERTIFICATE HOLDER NAMED TO THE LEFT,
BUT FAILURE TO MAIL SUCH NOTICE SHALL IMPOSE NO OBLIGATION OR LIABILITY
OF ANY KIND UPON THE COMPANY ITS AGENTS OR REPRESENTATIVES
AUTHORIZED REPRESENTATIVE

Attachment to ACORD Certificate for Cellco Partnership

The terms, conditions and provisions noted below are hereby attached to the captioned certificate as additional description of the coverage afforded by the insurer(s). This attachment does not contain all terms, conditions, coverages or exclusions contained in the policy.

INSURED

Cellco Partnership
d/b/a Verizon Wireless
180 Washington Valley Road
Bedminster NJ 07921 USA

COMPANY E	National Union Fire Ins Co of Pittsburgh
COMPANY	
COMPANY	
COMPANY	
COMPANY	

ADDITIONAL POLICIES

If a policy below does not include limit information, refer to the corresponding policy on the ACORD certificate form for policy limits.

CO LTR	TYPE OF INSURANCE	POLICY NUMBER POLICY DESCRIPTION	POLICY EFFECTIVE DATE	POLICY EXPIRATION DATE	LIMITS	
	WORKERS COMPENSATION					
C		WC7576070 FL	06/30/06	06/30/07		
C		WC7576072 AR, MA, NV, TN, VA	06/30/06	06/30/07		
D		WC7576073 MI, NY, WI	06/30/06	06/30/07		
E		7576071 OR	06/30/06	06/30/07		

DESCRIPTION OF OPERATIONS/LOCATIONS/VEHICLES/SPECIAL ITEMS

Certificate No:

570021051706